
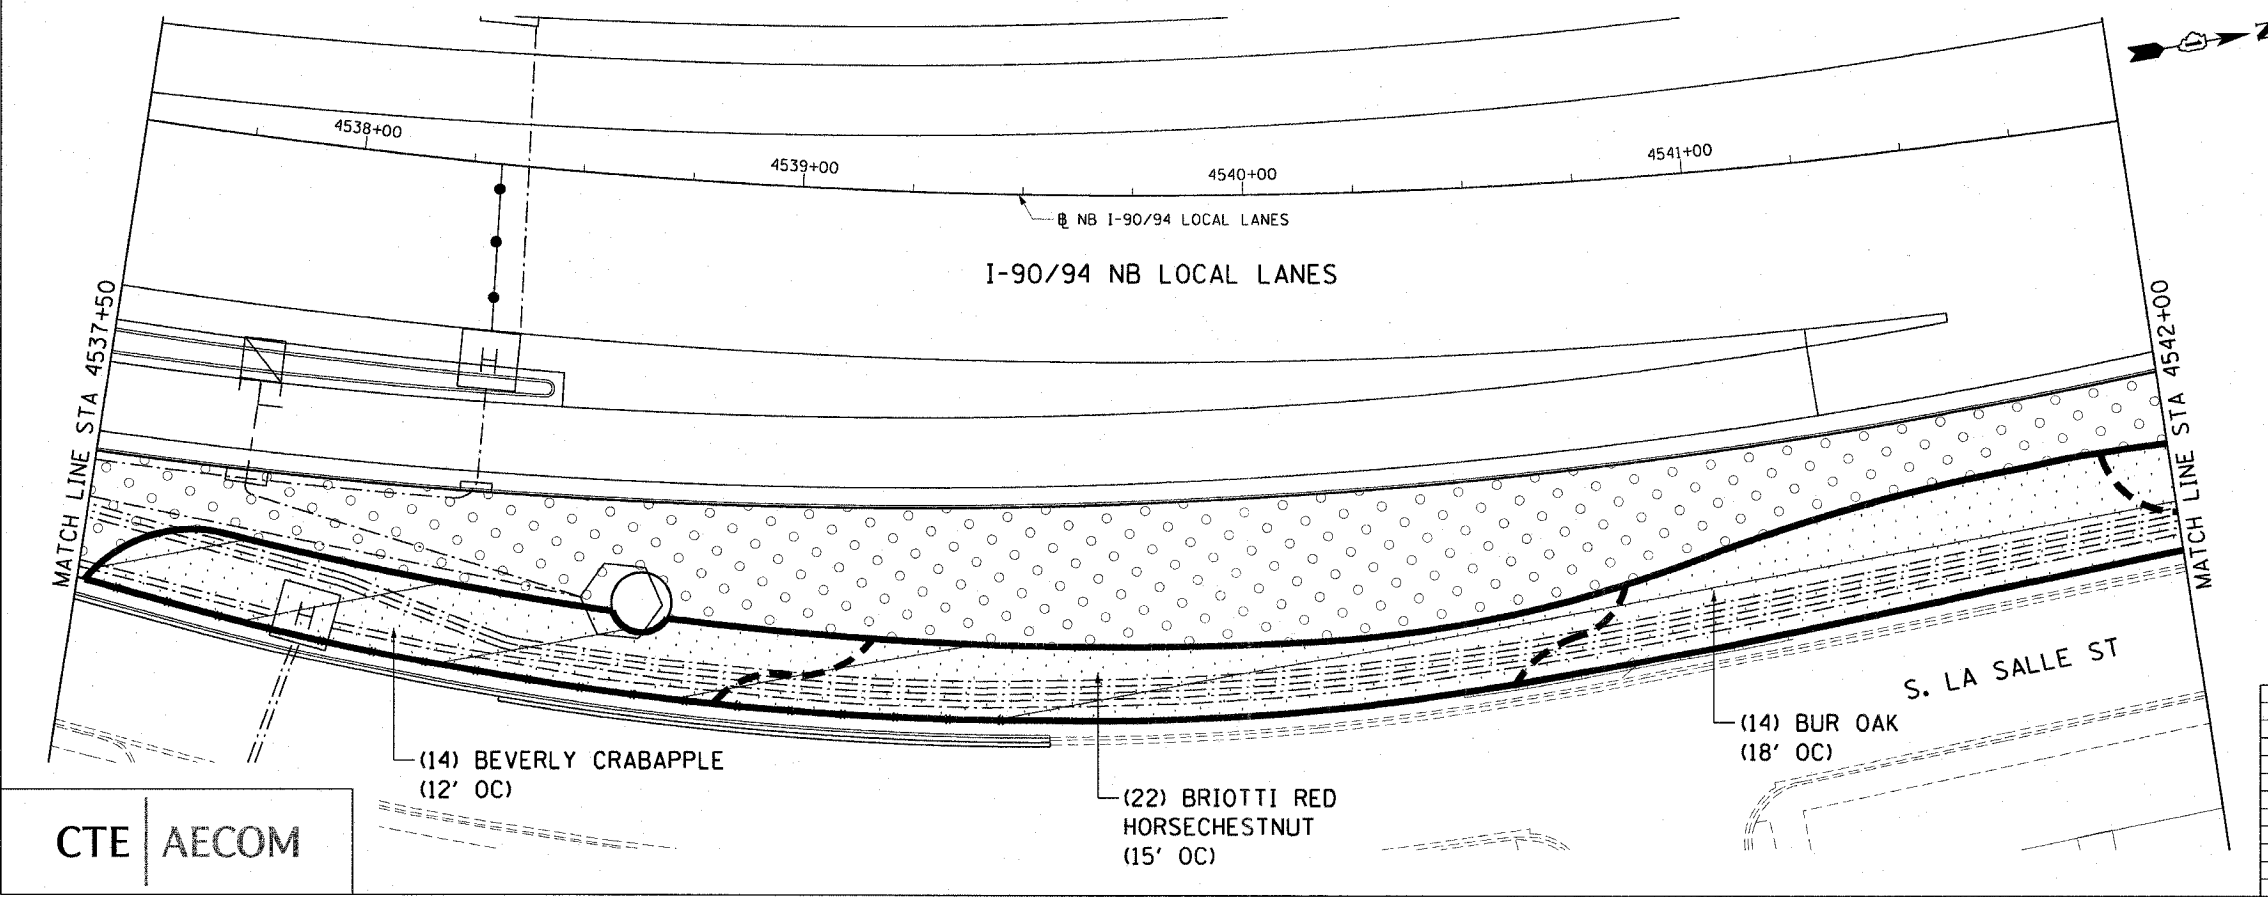



F.A.I. RTE.	SECTION	COUNTY	TOTAL SHEETS	SHEET NO.
90/94	2005-066 LS	COOK	77	66
STA. 4533+00		TO STA. 4542+00		
FED. ROAD DIST. NO. 1 ILLINOIS FED. AID PROJECT				

60A72

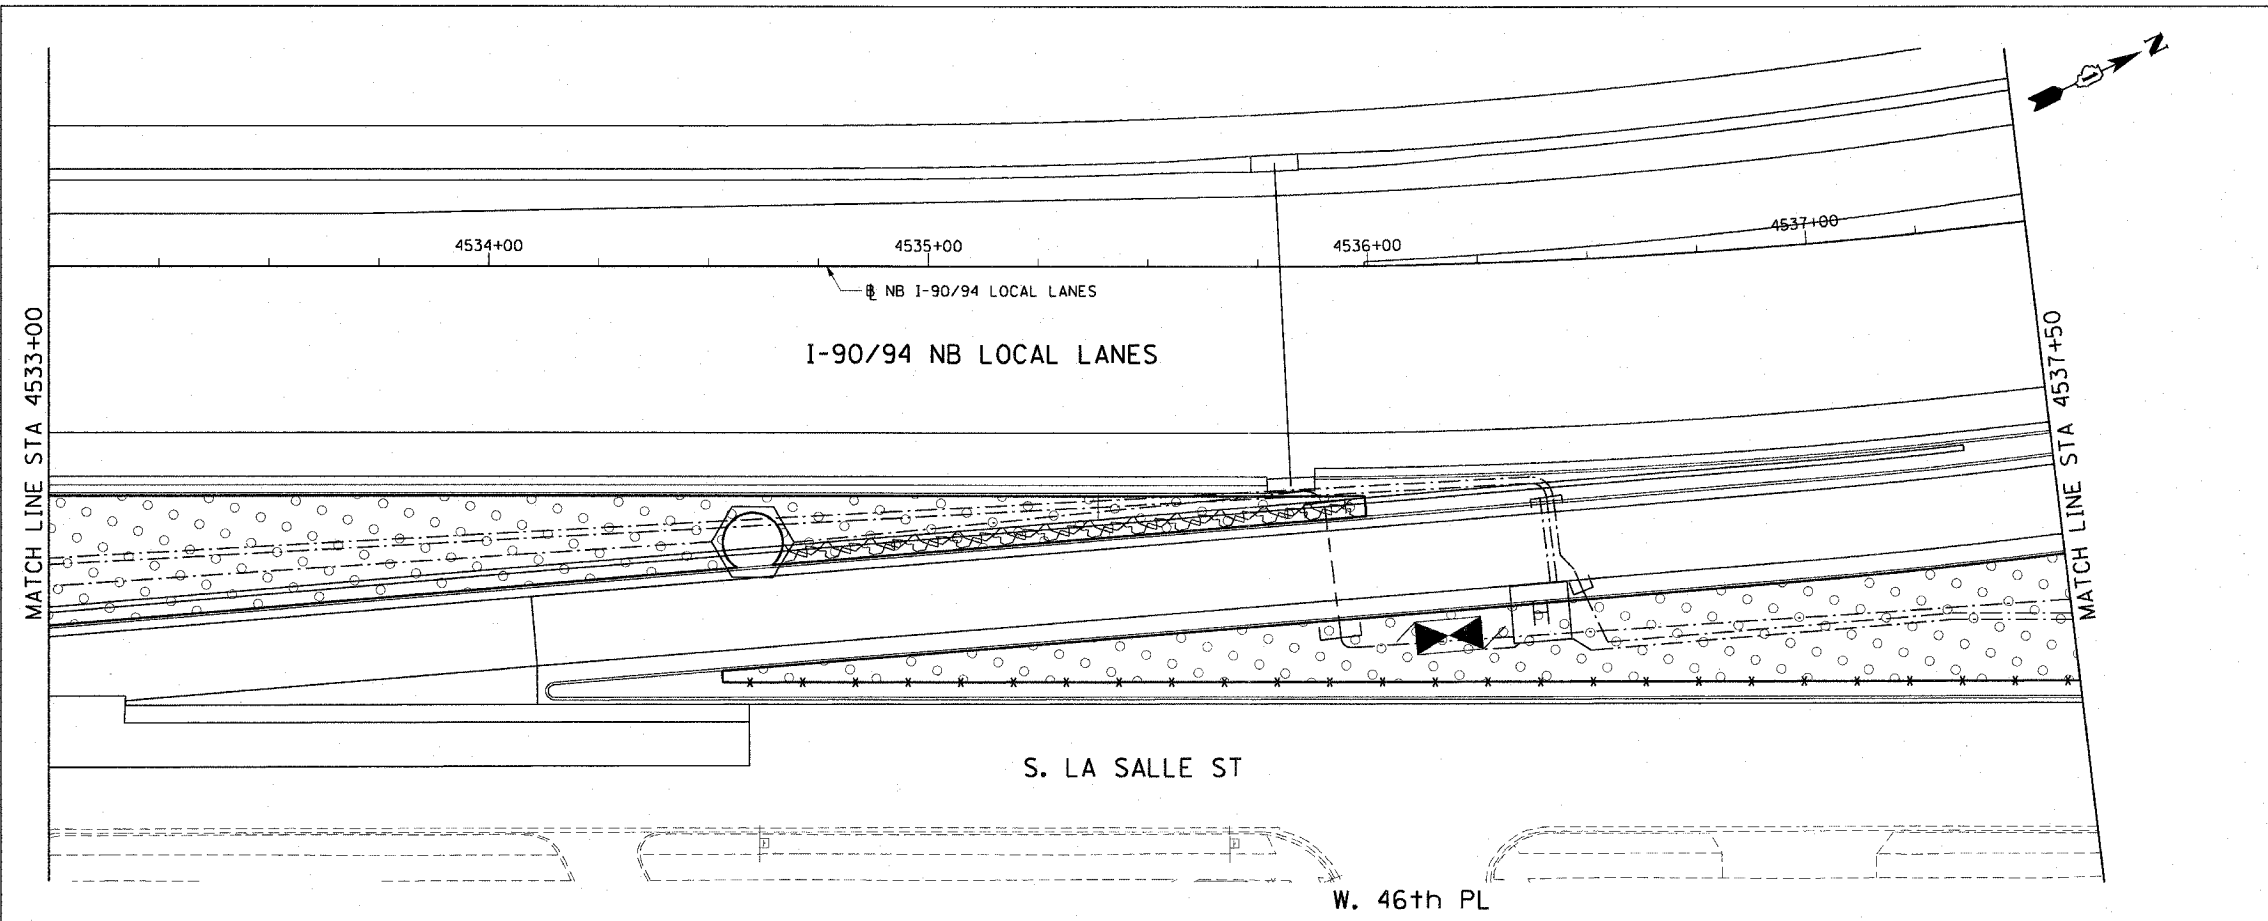

CTE | AECOM

REVISIONS	
NAME	DATE

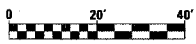

SHT-57 of 67

ILLINOIS DEPARTMENT OF TRANSPORTATION
 F.A.I. 90/94 (DAN RYAN EXPRESSWAY)
 NB ROADSIDE EMBANKMENT LANDSCAPE

PROPOSED IMPROVEMENT
 I-57 INTERCHANGE TO 31ST STREET

SCALE: 1"=20'
 DATE: JUNE 2008

DRAWN BY: LAM
 CHECKED BY: RMG

I:\p\40468\civil\30-roadside embankment\sh57\20a.nbp\622051_20a.dwg 3/19/2008 6:57:55 PM