
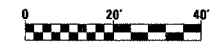


F.A.I. RTE.	SECTION	COUNTY	TOTAL SHEETS	SHEET NO.
90/94	2005-066 LS	COOK	77	71
STA. 4582+00	TO STA. 4592+00			
FED. ROAD DIST. NO. 1 ILLINOIS FED. AID PROJECT				

60A72

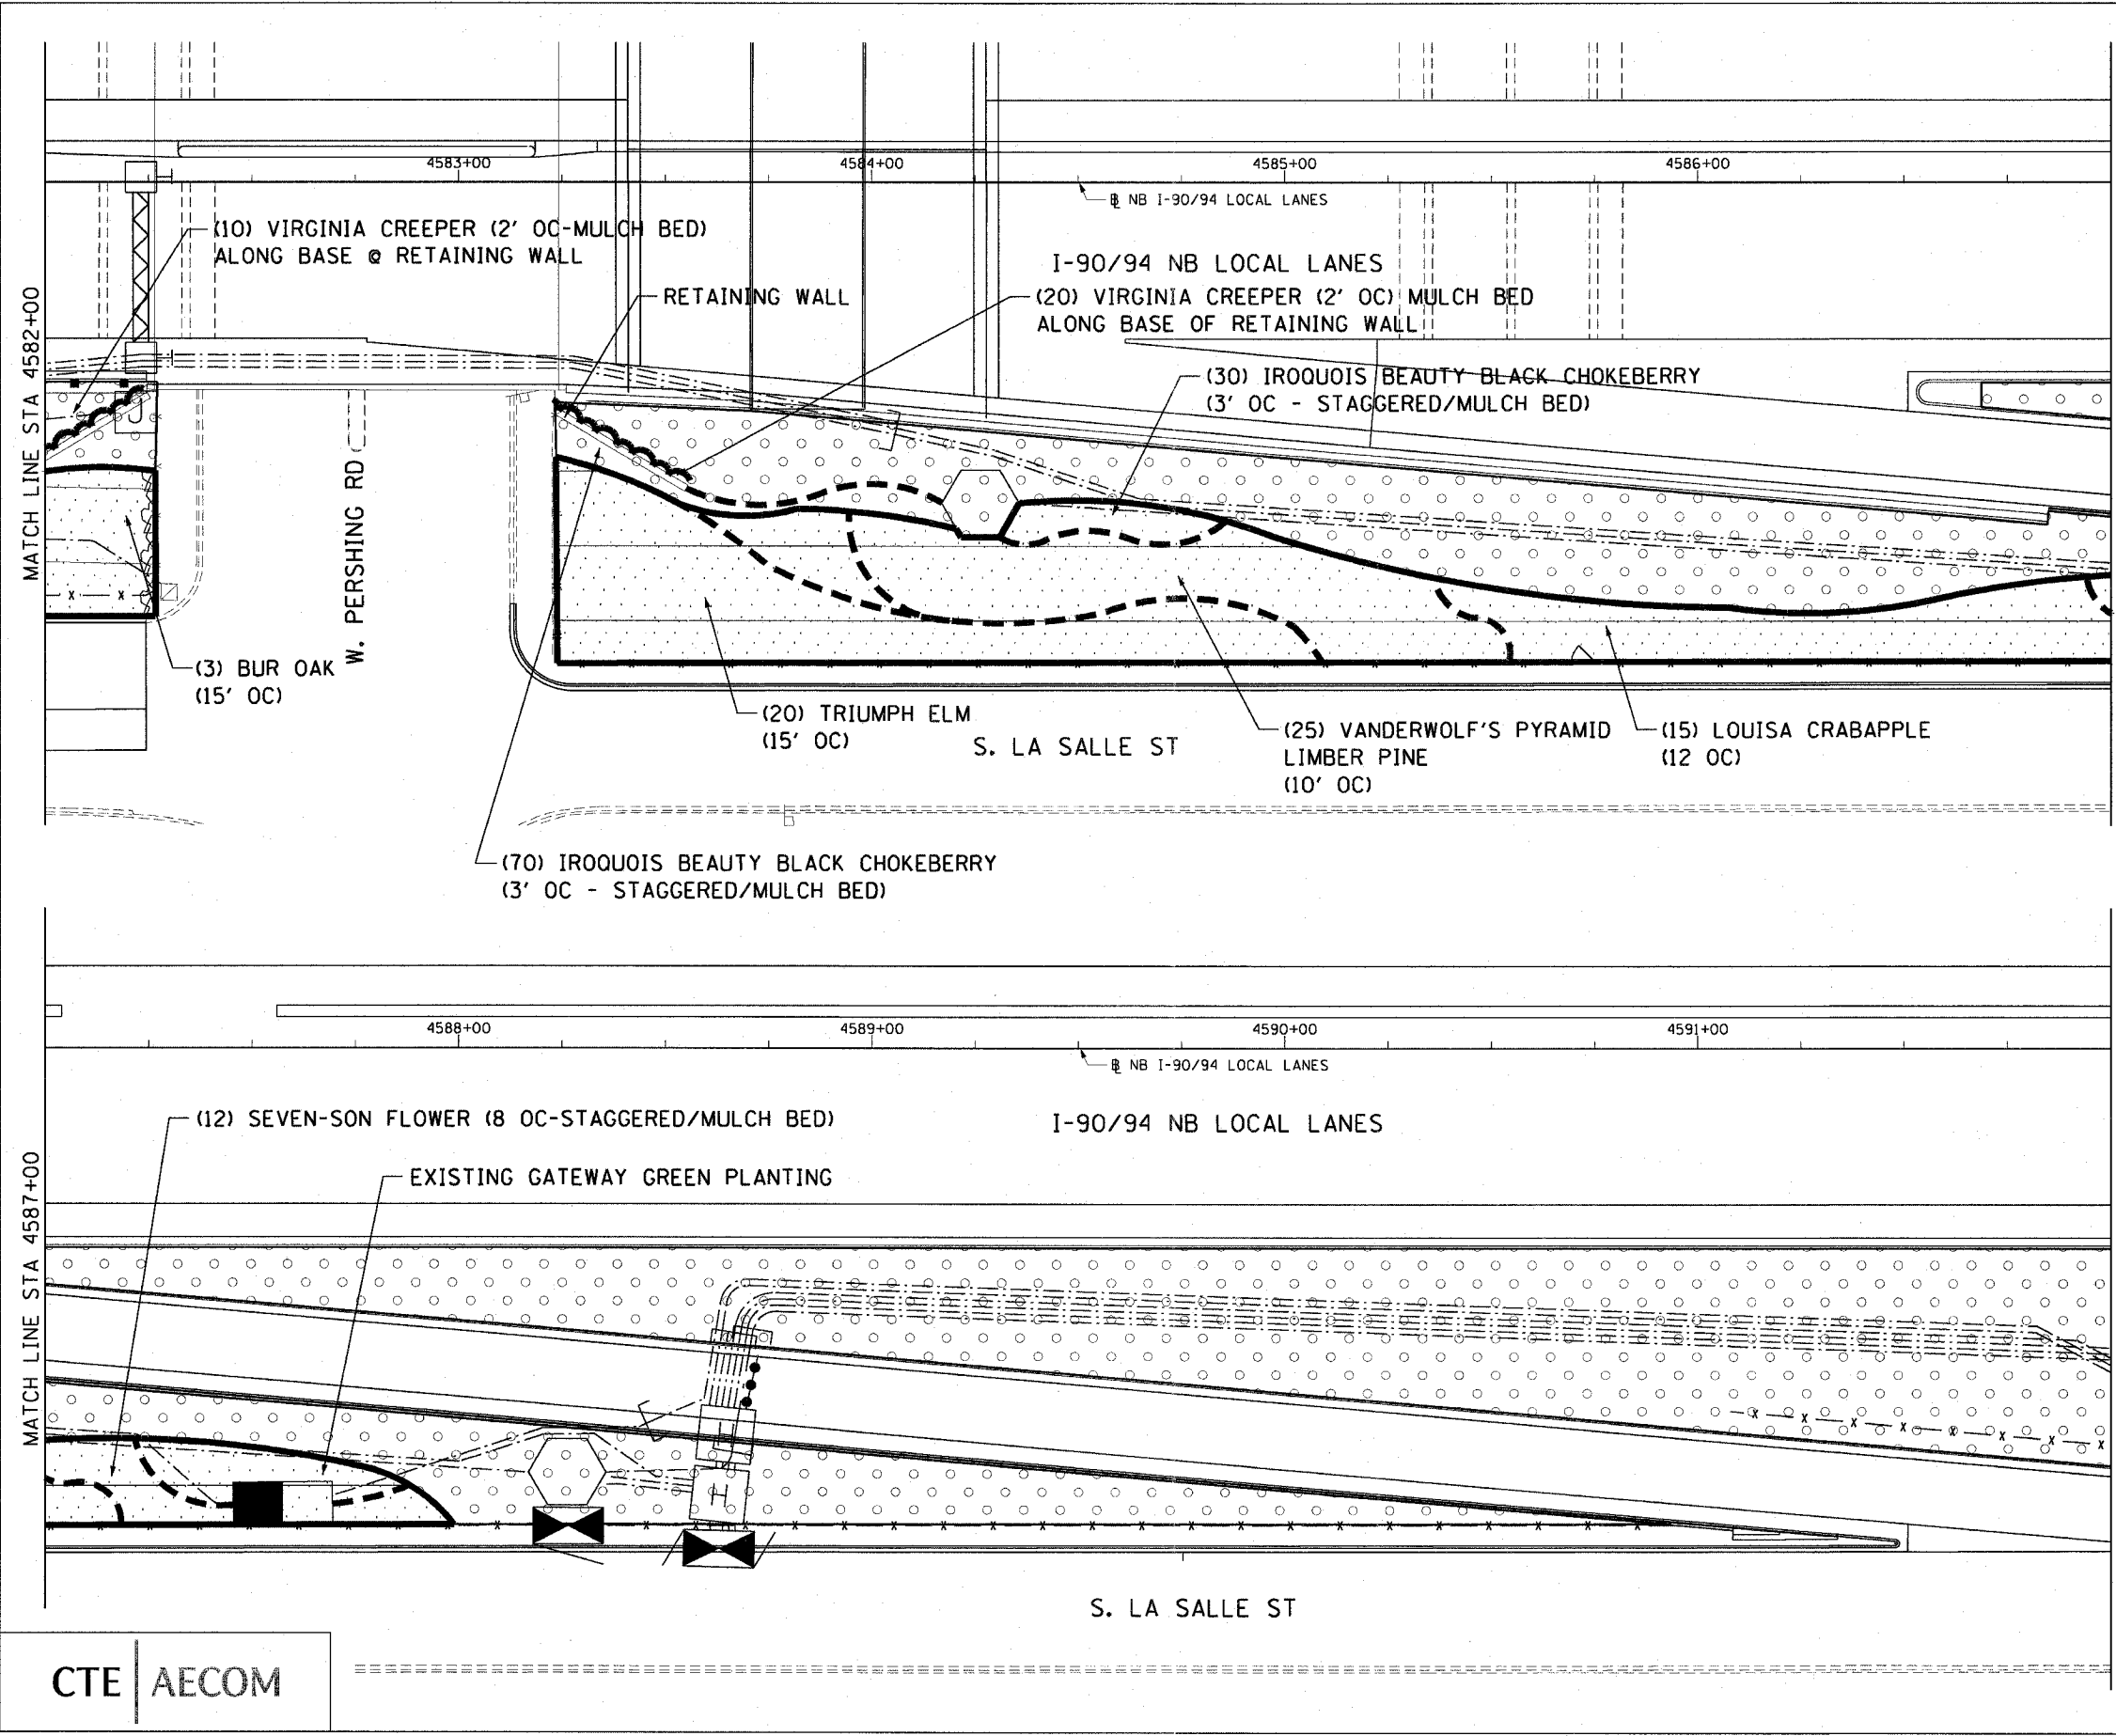

CTE | AECOM

REVISIONS	NAME	DATE

SHT-62 of 67

ILLINOIS DEPARTMENT OF TRANSPORTATION
F.A.I. 90/94 (DAN RYAN EXPRESSWAY)
NB ROADSIDE EMBANKMENT LANDSCAPE

PROPOSED IMPROVEMENT
I-57 INTERCHANGE TO 31ST STREET

SCALE: 1"=20'
DATE: JUNE 2008

DRAWN BY: LAM
CHECKED BY: RMG

P:\P\0468\civil\30-roadside embankment\sh\22a_nby\se22062_2.dwg 6/5/08 6:58:10 PM