

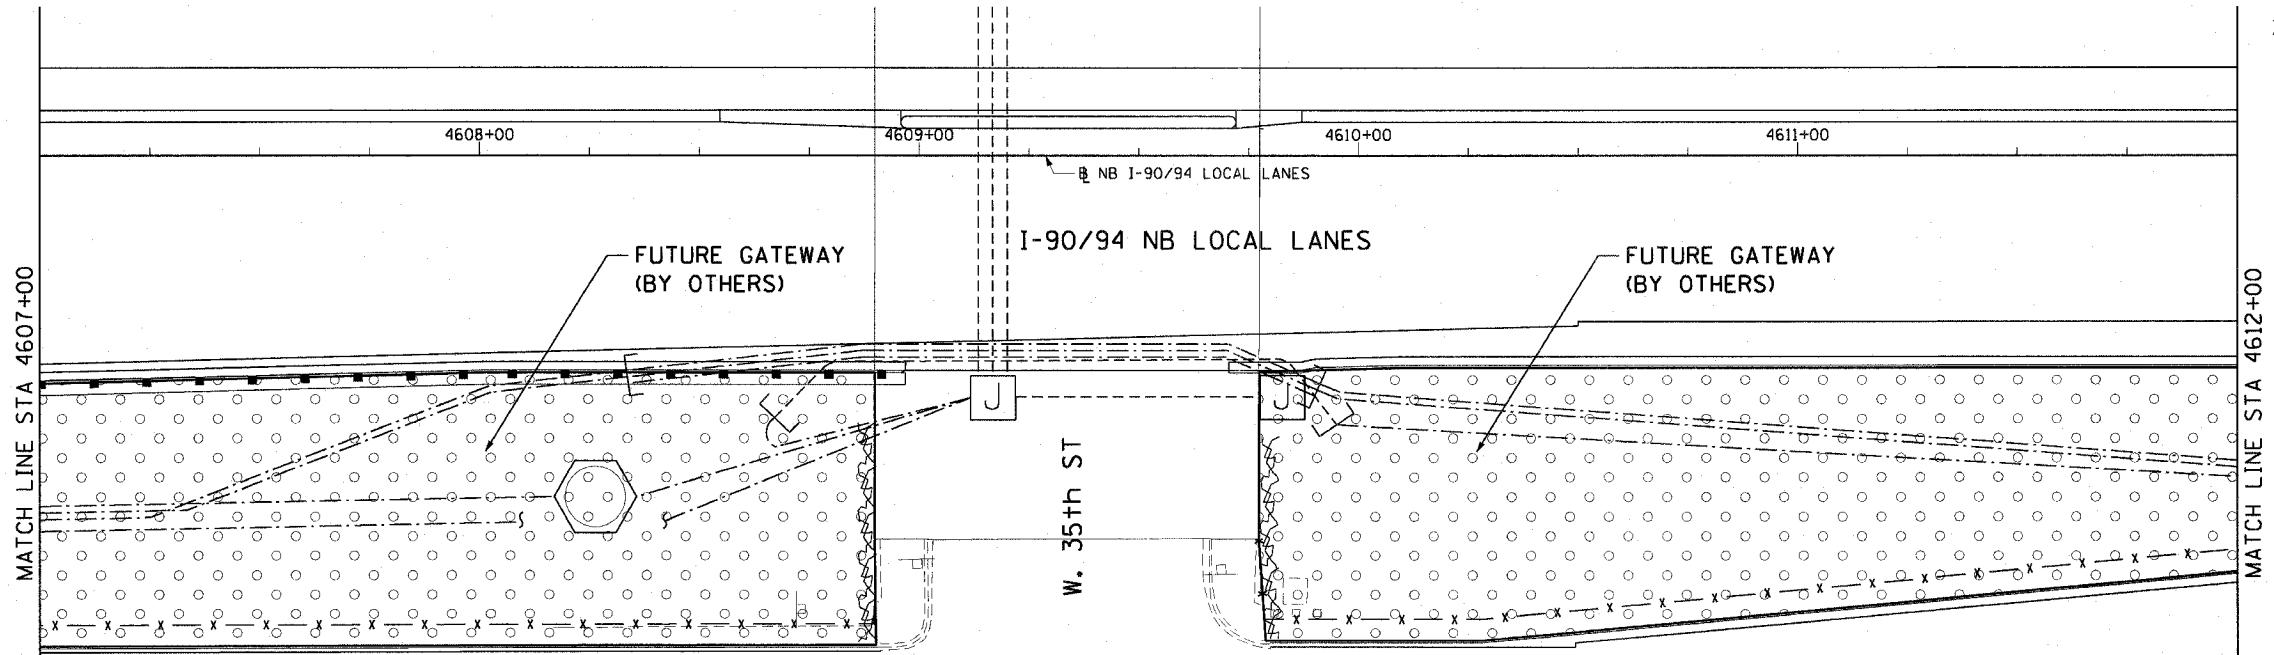


| | | | | |
|-----------------------|-------------|---------------------------|--------------|-----------|
| F.A.I. RTE. | SECTION | COUNTY | TOTAL SHEETS | SHEET NO. |
| 90/94 | 2005-066 LS | COOK | 77 | 73 |
| STA. 4602+00 | | TO STA. 4612+00 | | |
| FED. ROAD DIST. NO. 1 | | ILLINOIS FED. AID PROJECT | | |
| 60A72 | | | | |

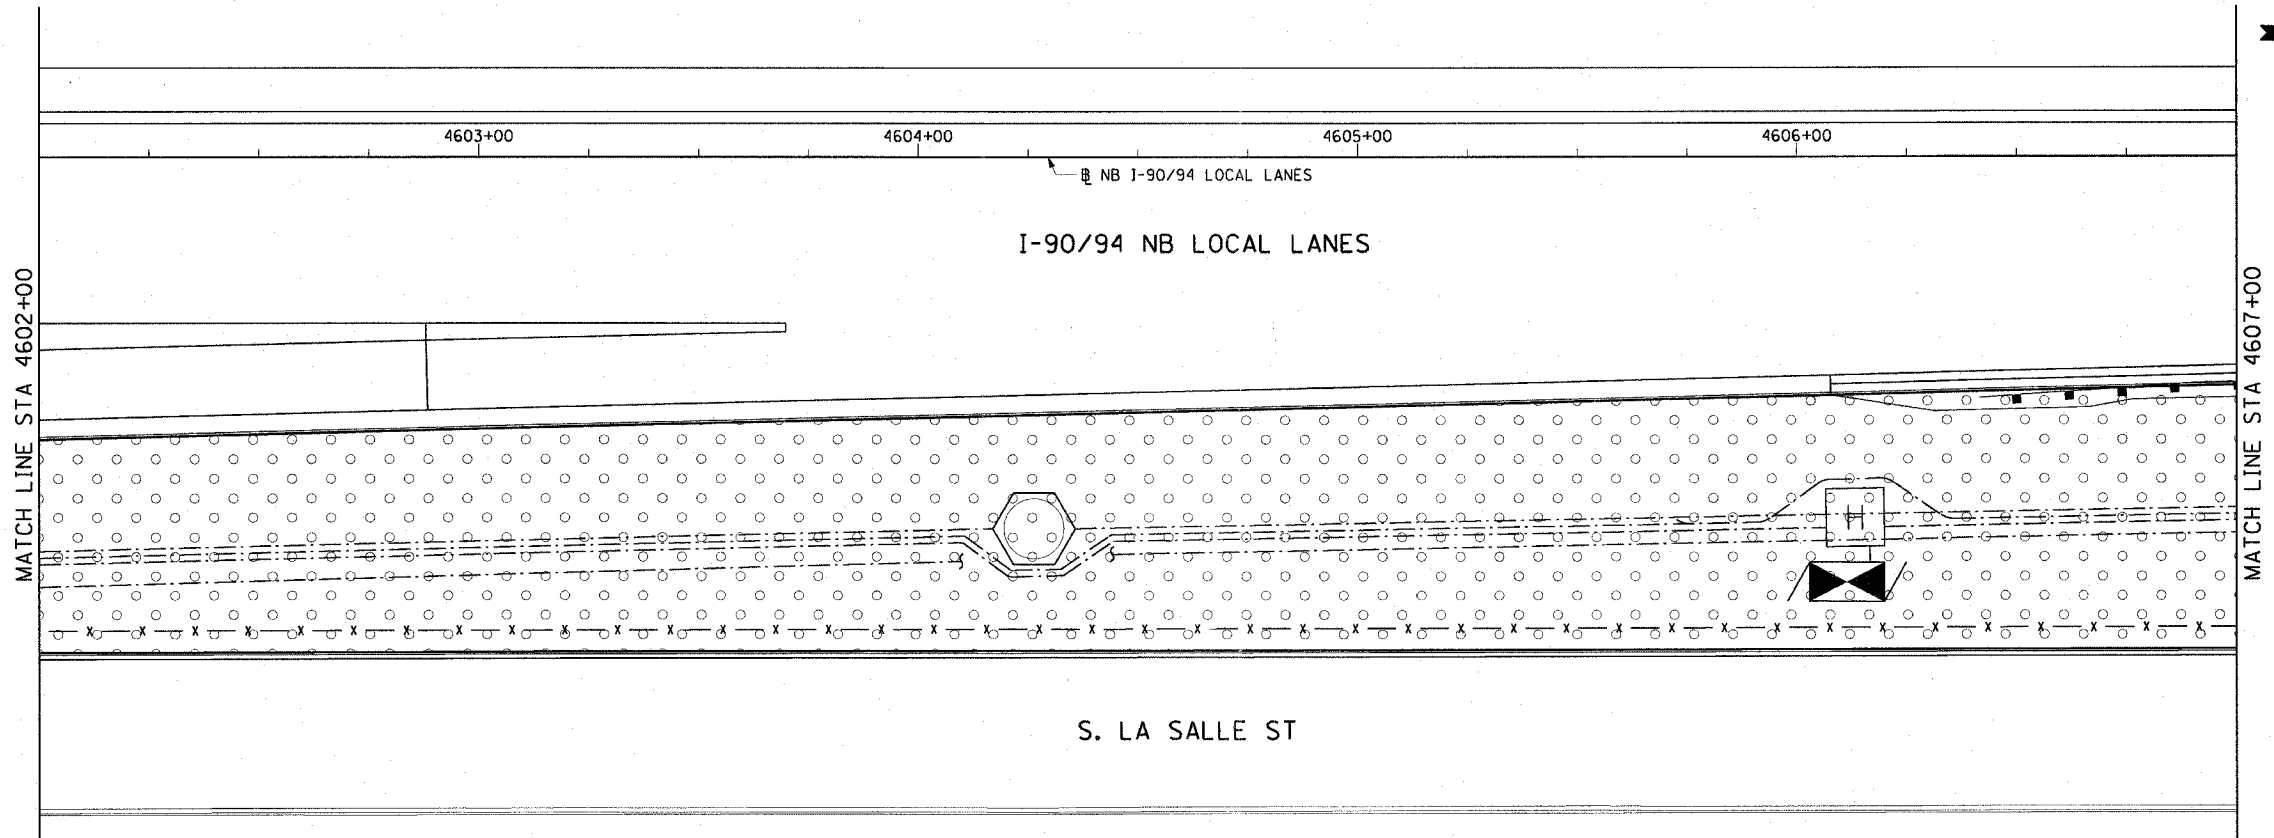

CTE | AECOM

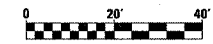

SHT-64 of 67

| REVISIONS | |
|-----------|------|
| NAME | DATE |
| | |
| | |
| | |
| | |
| | |
| | |
| | |
| | |
| | |
| | |

ILLINOIS DEPARTMENT OF TRANSPORTATION
 F.A.I. 90/94 (DAN RYAN EXPRESSWAY)
 NB ROADSIDE EMBANKMENT LANDSCAPE
 PROPOSED IMPROVEMENT
 I-57 INTERCHANGE TO 31ST STREET

SCALE: 1"=20'
 DATE: JUNE 2008
 DRAWN BY: LAM
 CHECKED BY: RMG

P:\40465\civil\30-roadside_embankment\sh64.dwg 3/19/2008 6:58:16 PM