


F.A.I. RTE.	SECTION	COUNTY	TOTAL SHEETS	SHEET NO.
90/94	2005-066 LS	COOK	77	76
STA. 4632+00	TO STA. END+00			
FED. ROAD DIST. NO. 1	ILLINOIS	FED. AID PROJECT		
60A72				

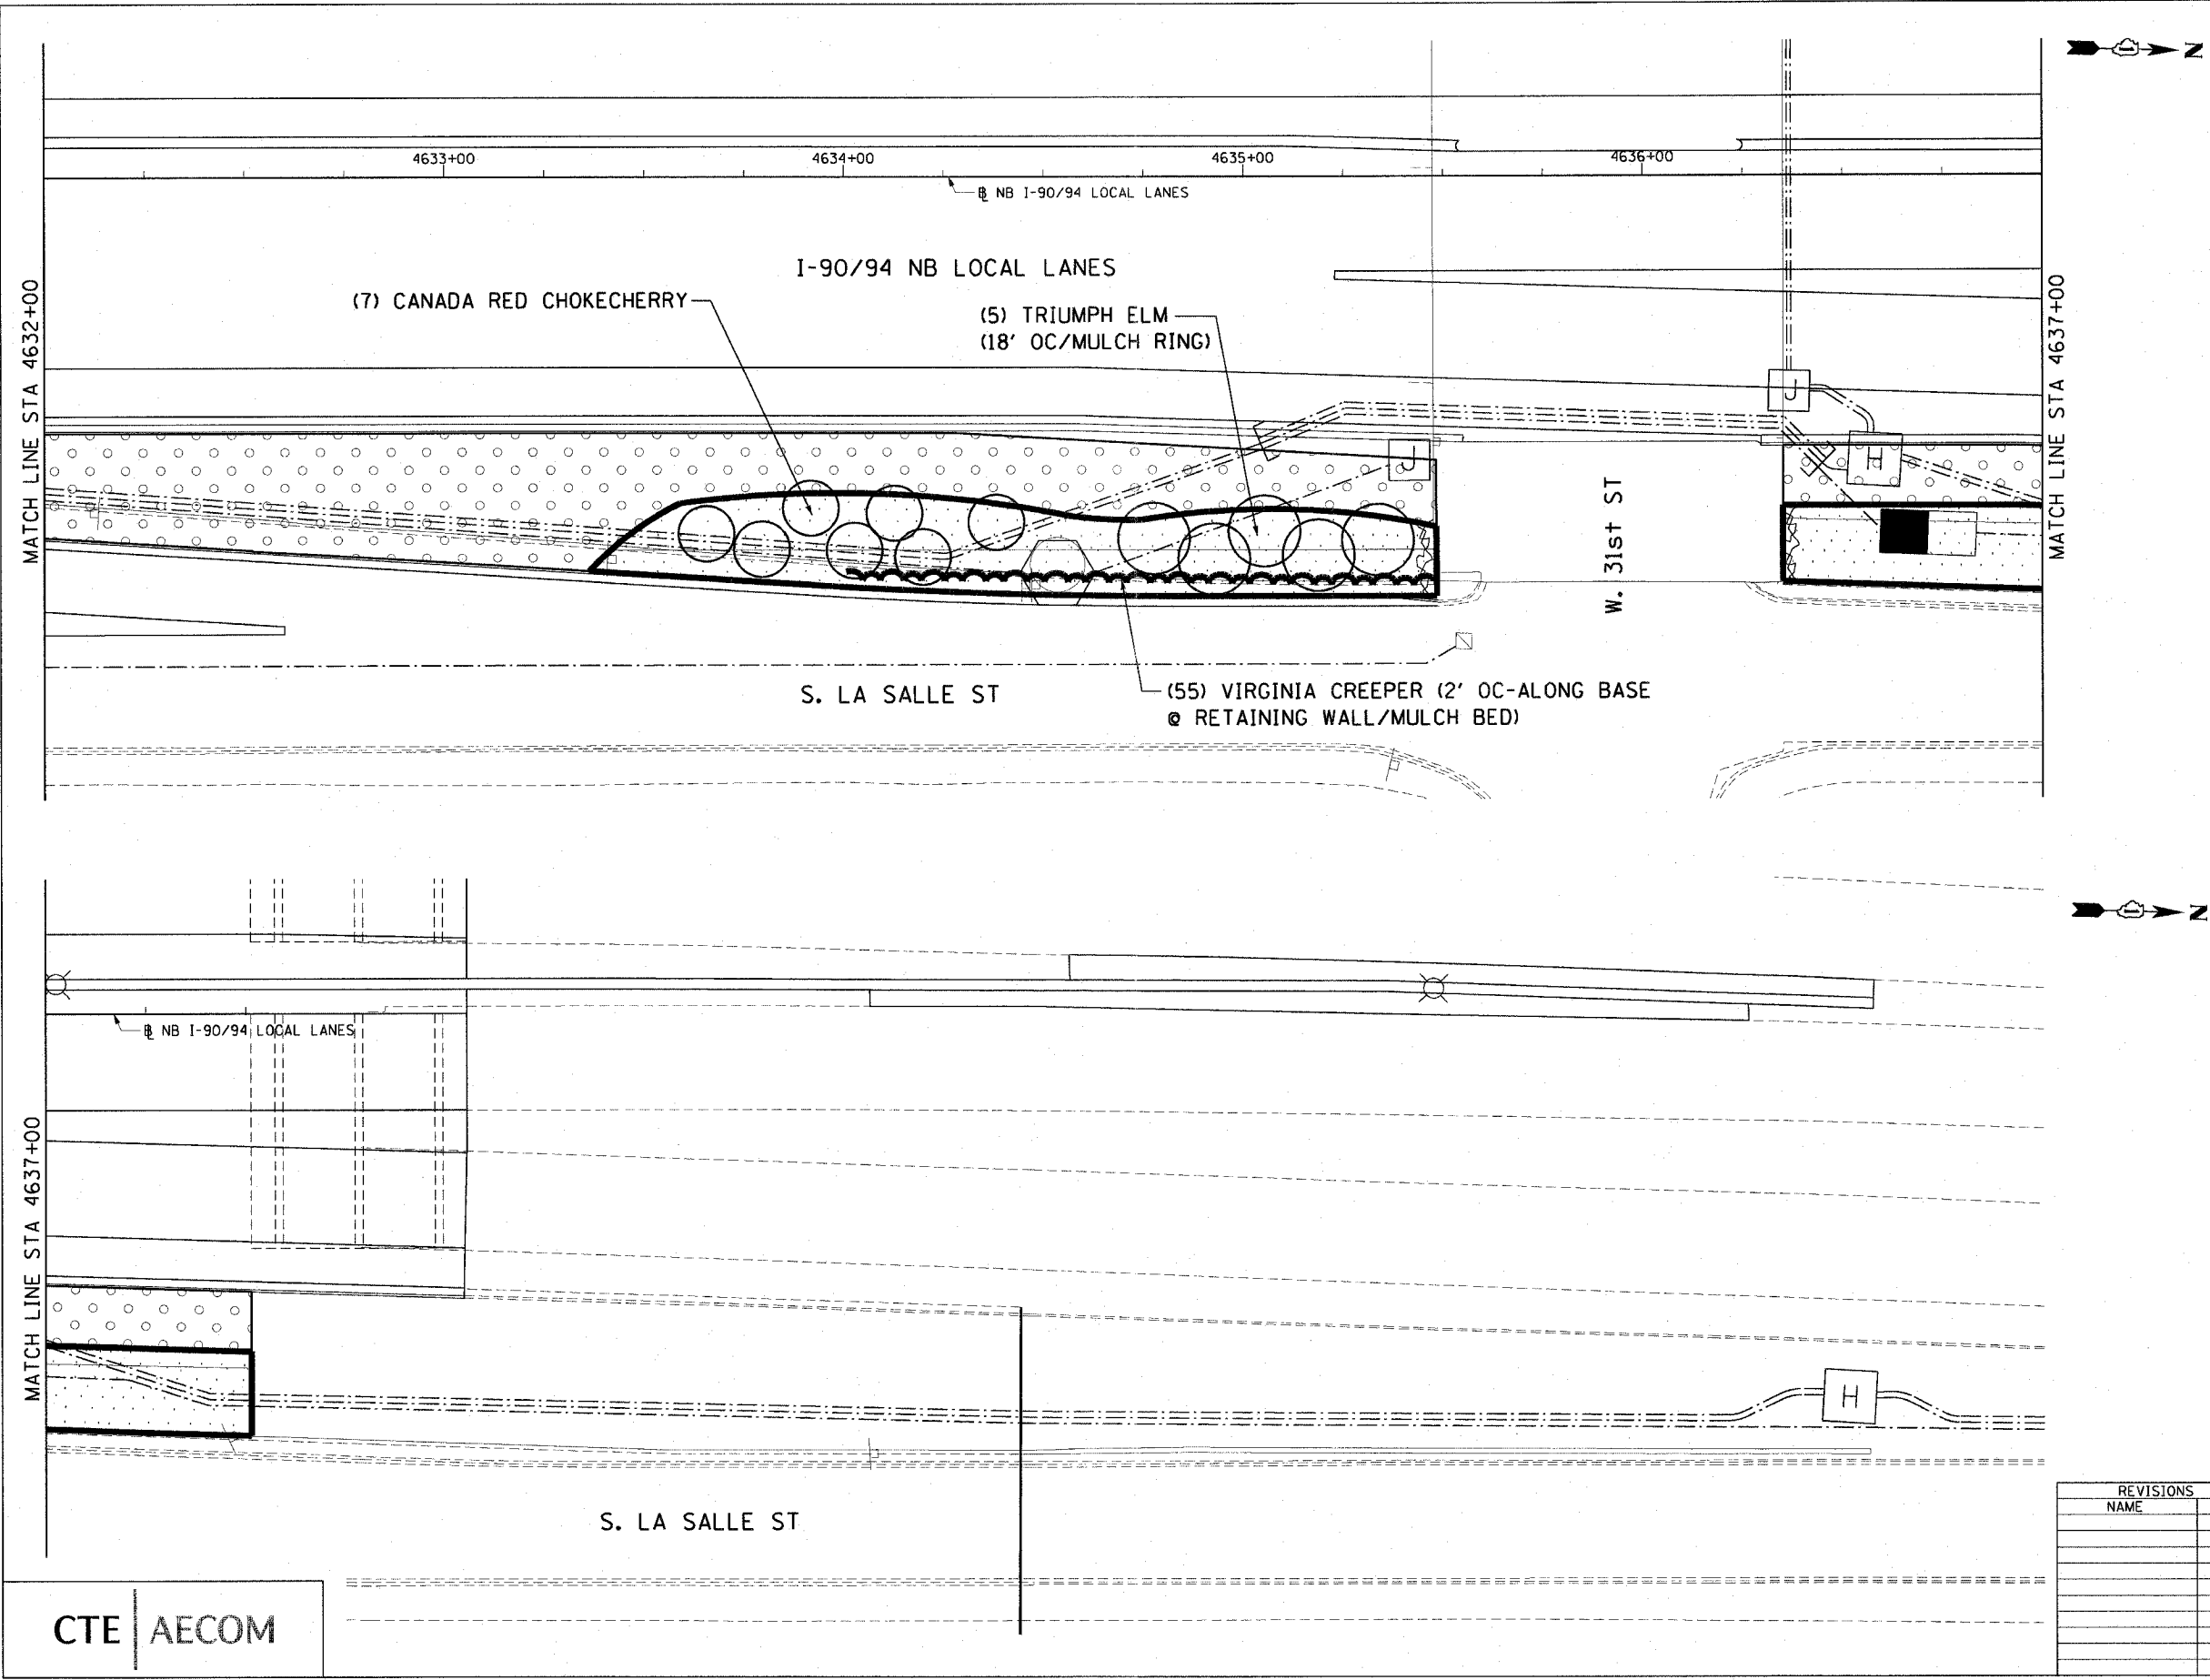

CTE | AECOM

REVISIONS	
NAME	DATE

SHT-67 of 67

ILLINOIS DEPARTMENT OF TRANSPORTATION  
 F.A.I. 90/94 (DAN RYAN EXPRESSWAY)  
 NB ROADSIDE EMBANKMENT LANDSCAPE

**PROPOSED IMPROVEMENT  
 I-57 INTERCHANGE TO 31ST STREET**

SCALE: 1"=20'  
 DATE: JUNE 2008

DRAWN BY: LAM  
 CHECKED BY: RMG

P:\V\40466\civil\30-roadside embankment\SH 67 22a nbv 5622067 22a.dwg 3/19/2008 6:56:23 PM