


F.A.I. RTE.	SECTION	COUNTY	TOTAL SHEETS	SHEET NO.
94	2005-070 LS	COOK	65	13
STA. 2308+46 (NB I-94) TO STA. 2316+90 (NB I-94)				
FED. ROAD DIST. NO.		ILLINOIS	FED. AID PROJECT	

60A7

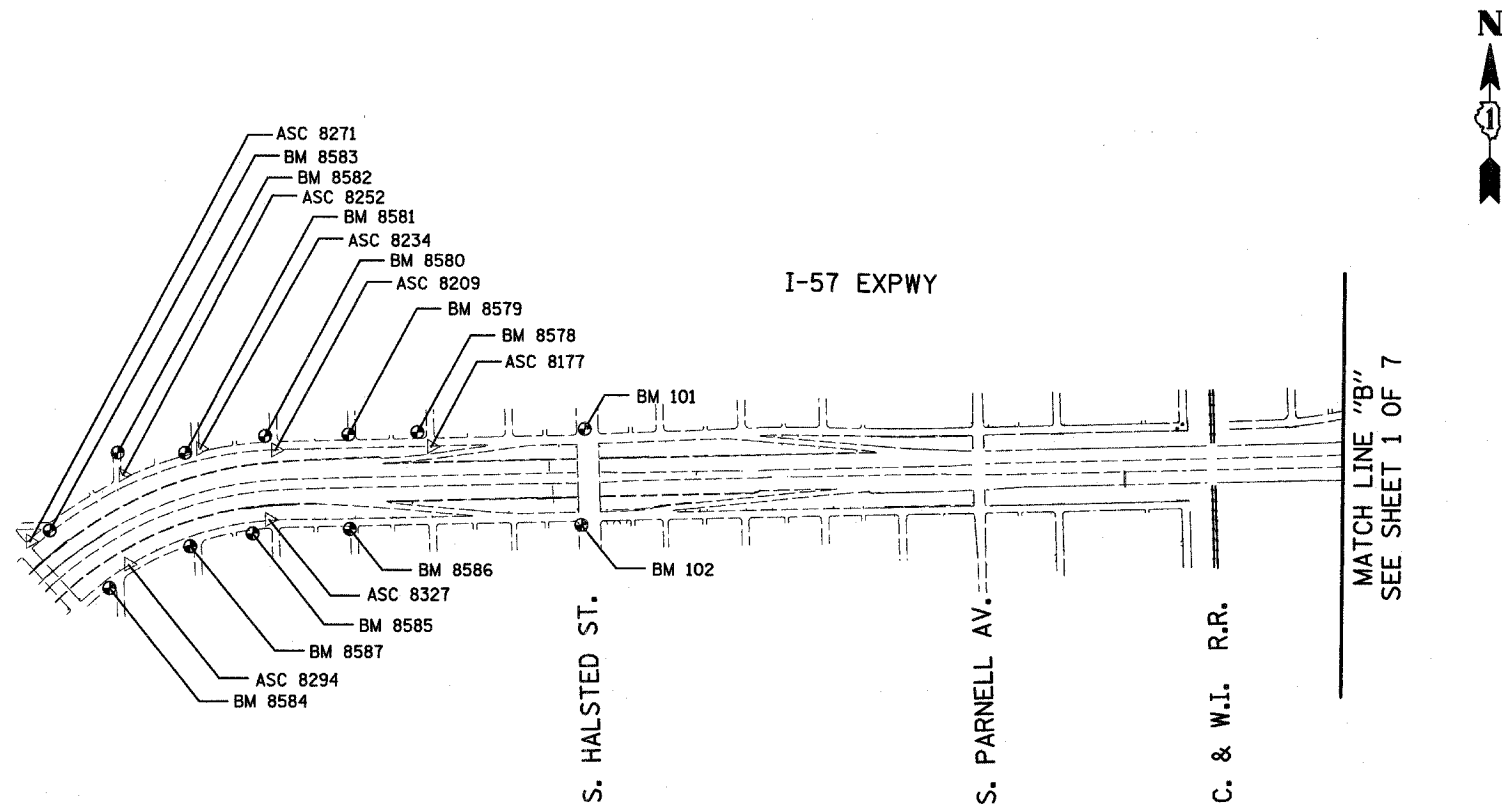

REVISIONS	
NAME	DATE