



F.A.I. RTE.	SECTION	COUNTY	TOTAL SHEETS	SHEET NO.
94	2005-070 LS	COOK	65	59
STA. 2308+17 (NB I-94) TO STA. 2316+90 (NB I-94)				
1308+46 (SB I-94)		TO STA. 1318+61 (SB I-94)		
FED. ROAD DIST. NO.	ILLINOIS	FED. AID PROJECT		


60A7

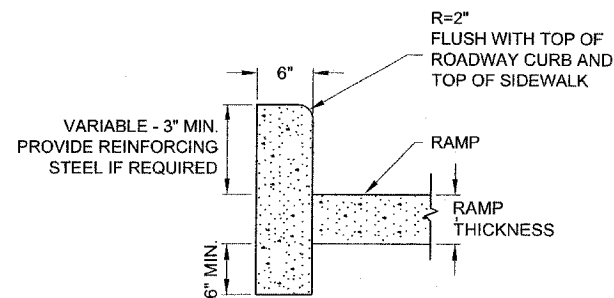

**SIDE CURB - SECTION**

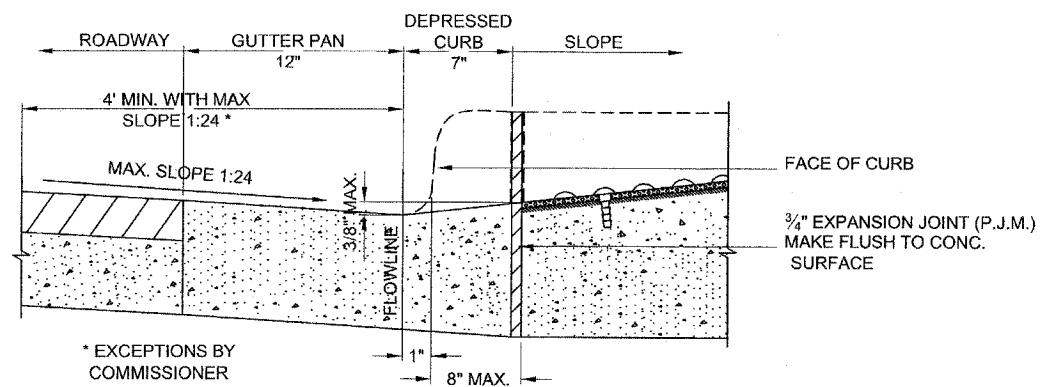

**DEPRESSED CURB & GUTTER  
AT BOTTOM OF CURB RAMP**

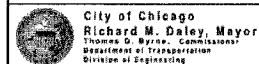

DATE	REVISION
02/20/07	REVISION 1
11/15/07	REVISION 2

CITY OF CHICAGO  
CURB AND GUTTER DETAILS



SCALE: NOT TO SCALE  
DATE: 10/23/2006

**SHEET B-4-3**

DRAWN BY: CDOT  
CHECKED BY: LCM

REVISIONS	
NAME	DATE

ILLINOIS DEPARTMENT OF TRANSPORTATION  
F.A.I. 94 (DAN RYAN EXPRESSWAY)  
CITY OF CHICAGO STANDARD DETAILS  
DETAILS OF CURB RAMPS FOR  
PEOPLE WITH DISABILITIES  
SHEET 3 OF 3

SCALE: NONE  
DATE: MAY 1, 2008  
DRAWN BY: CDOT  
CHECKED BY: