


F.A.I. RTE.	SECTION	COUNTY	TOTAL SHEETS	SHEET NO.
90/94	2005-071 LS	COOK	39	15
STA.		TO STA.		
FED. ROAD DIST. NO. 1		ILLINOIS	FED. AID PROJECT	
60A77				

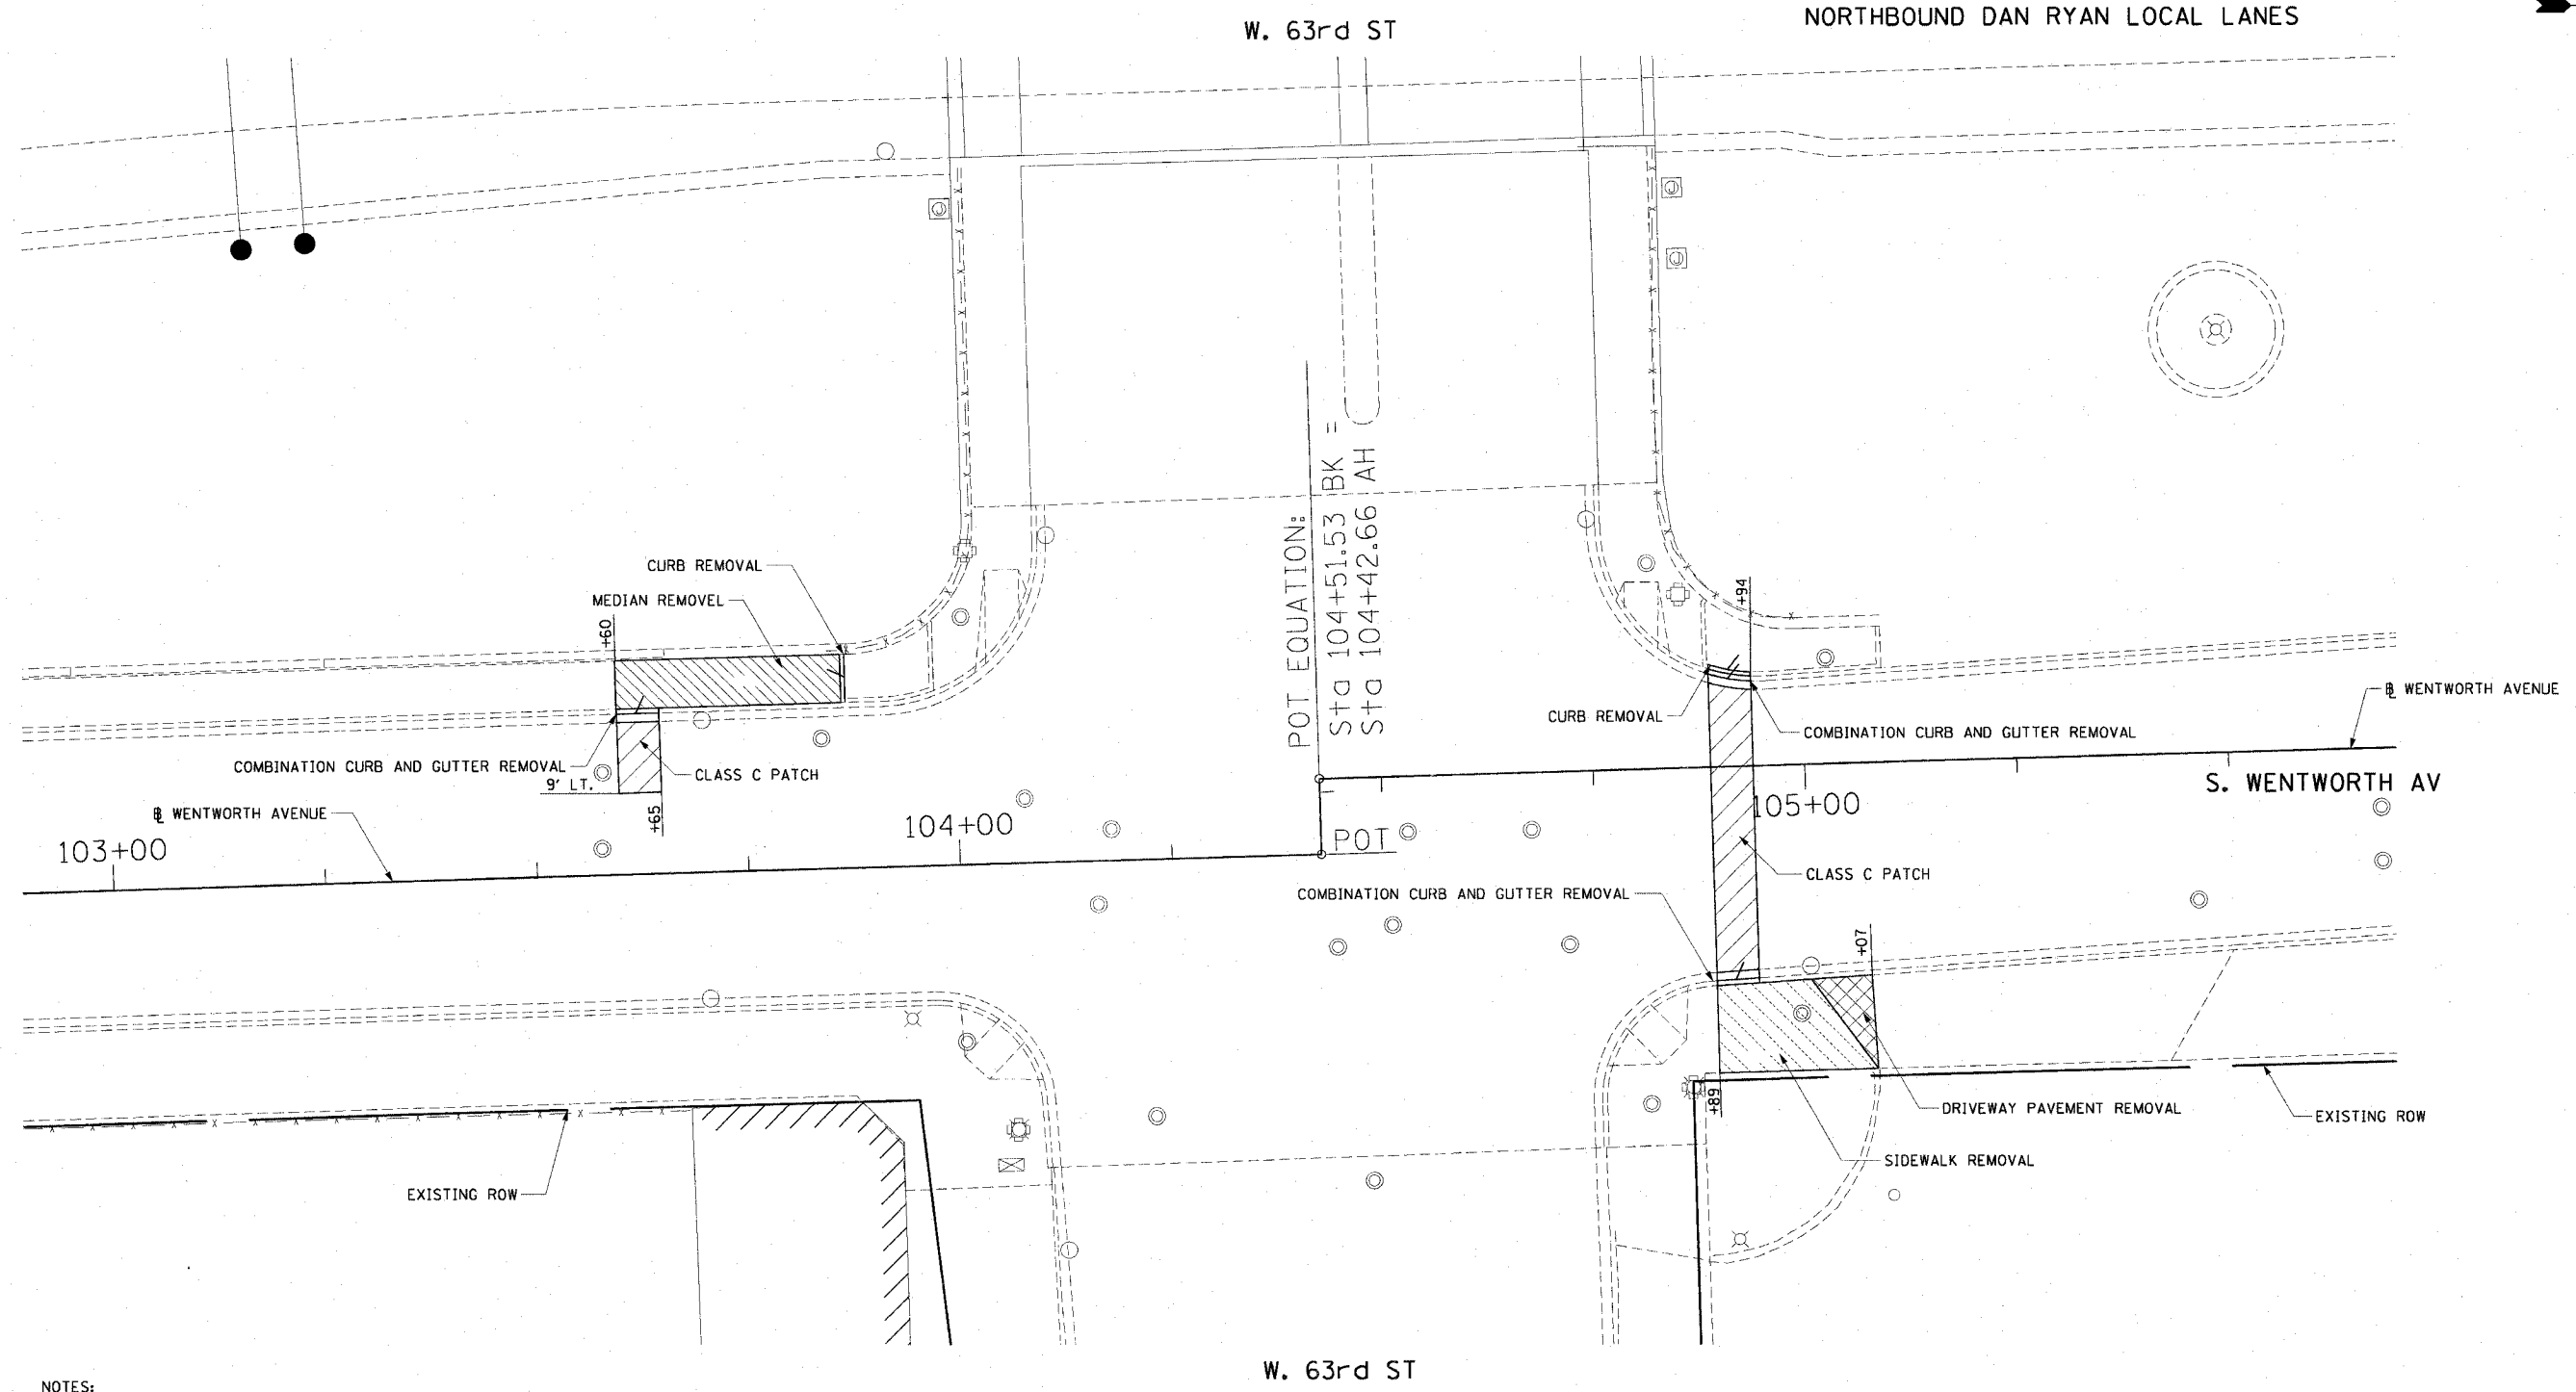

NOTES:  
 1. THE REMOVAL LIMIT STATIONS ARE APPROXIMATE AND SHALL BE VERIFIED WITH THE LOCATION OF THE WATER SERVICE LINES.

LEGEND:

	PAVEMENT REMOVAL FOR CLASS C PATCH
	MEDIAN REMOVAL
	LINEAR REMOVALS
	SIDEWALK REMOVAL
	DRIVEWAY PAVEMENT REMOVAL



REVISIONS	
NAME	DATE

ILLINOIS DEPARTMENT OF TRANSPORTATION  
 F.A.I. 90/94 (DAN RYAN EXPRESSWAY)  
 63RD STREET GATEWAY LANDSCAPING AND IRRIGATION  
 ROADWAY REMOVAL PLANS  
 SCALE: 1"=10'  
 DATE: MAY 02, 2008  
 DRAWN BY: RMG  
 CHECKED BY: JAL



P:\A\468\CHIN\23-gateway-irrigation\PLANSET\63rd\15-2006-312.dwg  
 05/01/2008 03:49:30 PM