

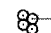
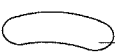
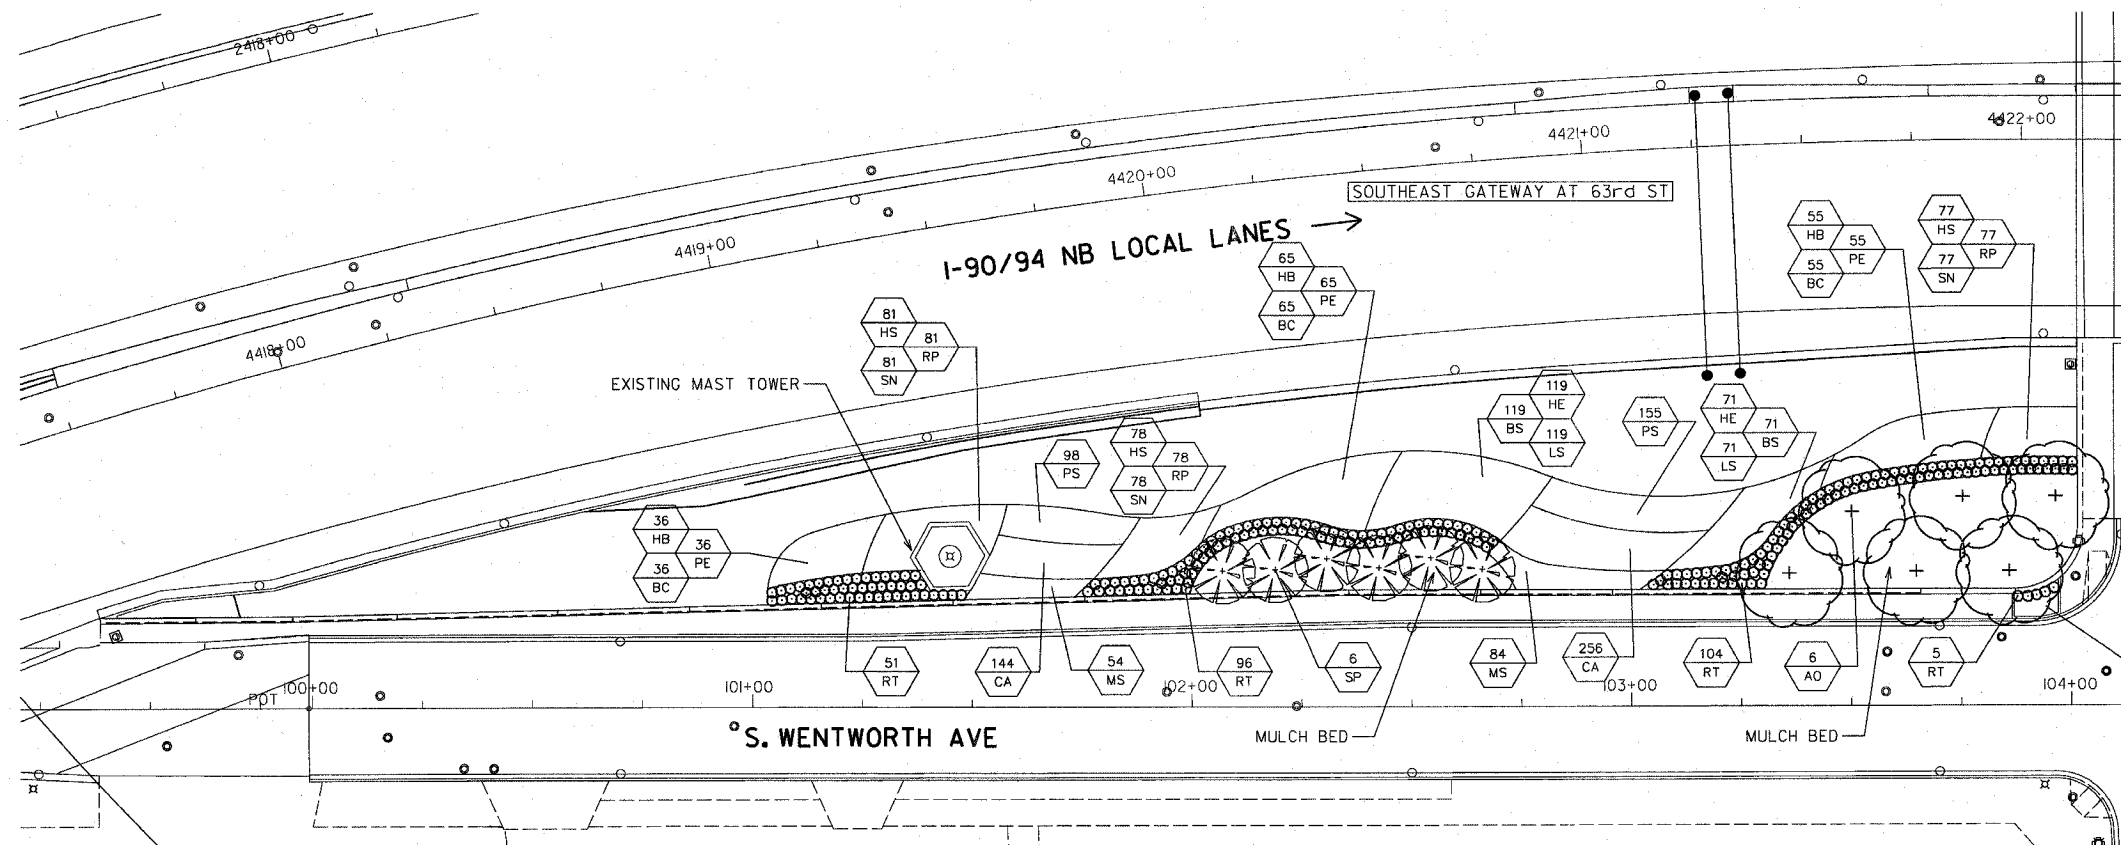


F.A.I. RTE.	SECTION	COUNTY	TOTAL SHEETS	SHEET NO.
90/94	2005-07ILS	COOK	39	25
STA.	TO STA.			
FED. ROAD DIST. NO. 1	ILLINOIS	FED. AID PROJECT	60A77	

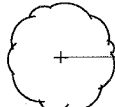


LEGEND:

-  SHADE TREE
-  ORNAMENTAL TREE
-  ORNAMENTAL SHRUBS
-  PERENNIALS/
ORNAMENTAL GRASSES




MATCH LINE STA 4422+25
W. 63rd ST

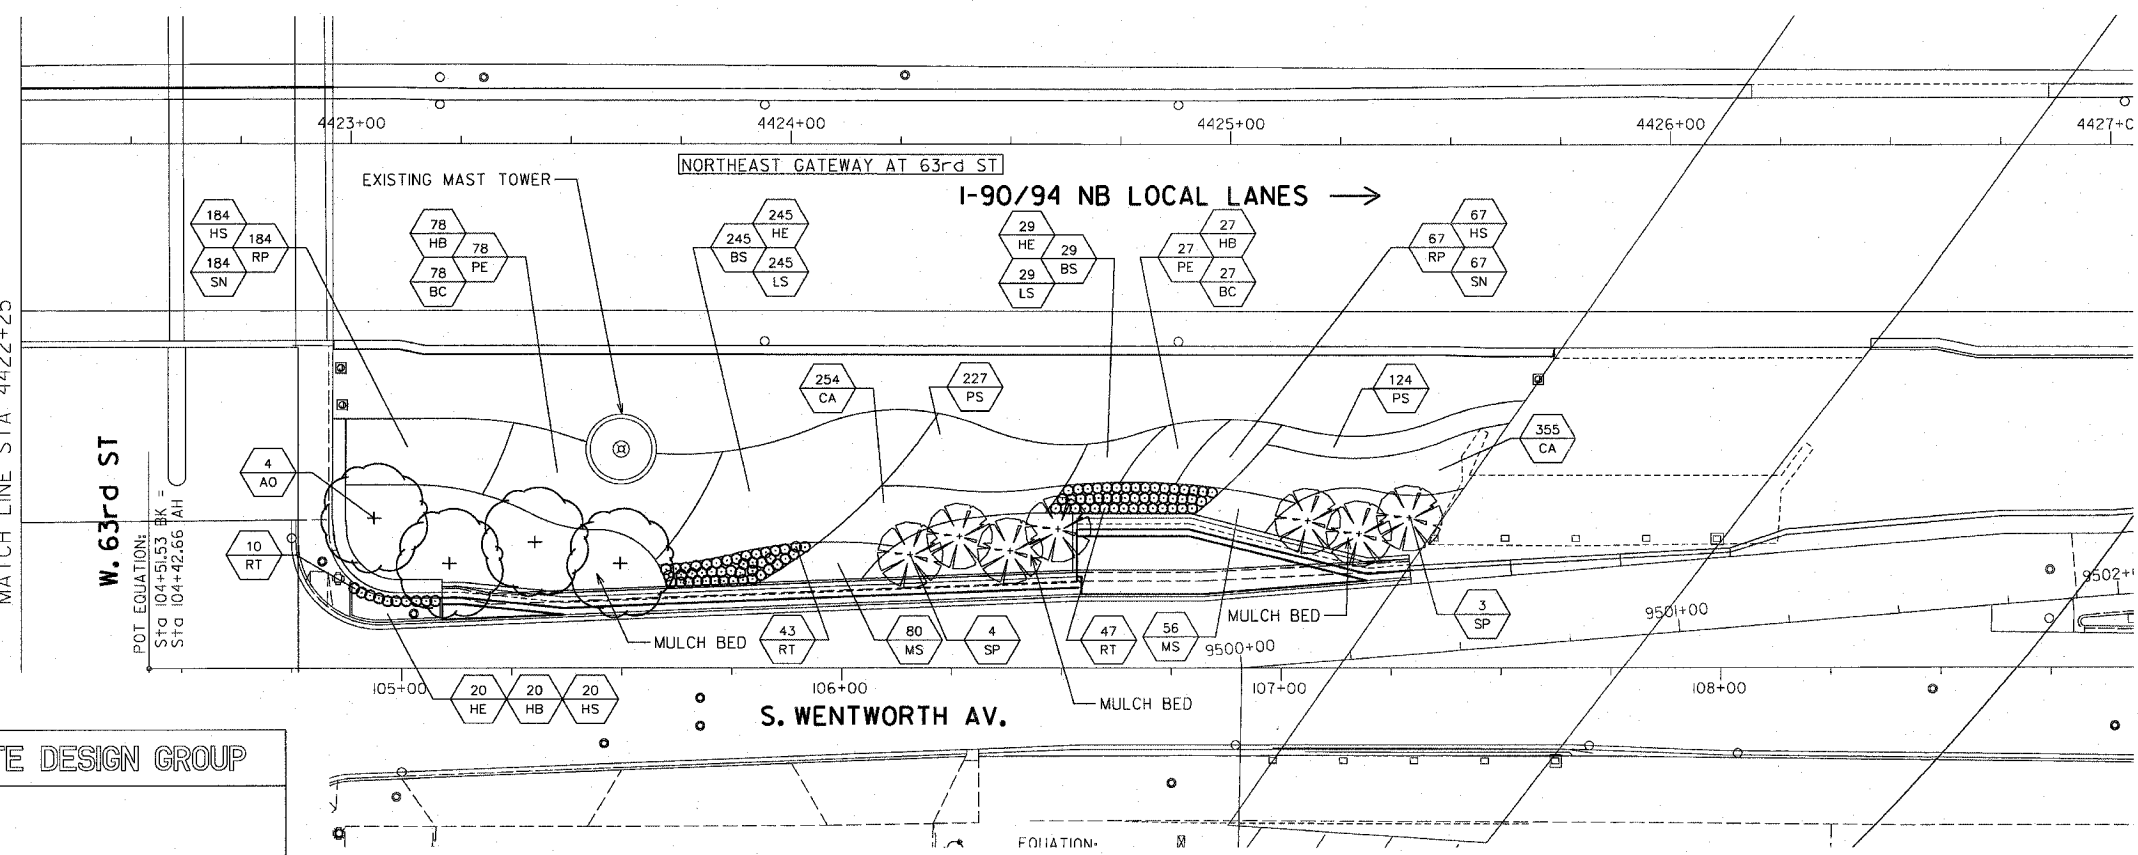

MATCH LINE STA 4422+25

W. 63rd ST

POT EQUATION:
STA 104+51.53 BK =
STA 104+42.66 AH

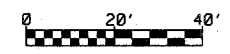

SHT-L2

SITE DESIGN GROUP

REVISIONS	
NAME	DATE

ILLINOIS DEPARTMENT OF TRANSPORTATION
F.A.I. 90/94 (DAN RYAN EXPRESSWAY)
63RD STREET GATEWAY LANDSCAPE AND IRRIGATION
LANDSCAPE PLANS

SCALE: 1"=20'
DATE: May 2, 2008

DRAWN BY: EM
CHECKED BY: JO

\$DATE\$