


F.A.I.	SECTION	COUNTY	TOTAL SHEETS	SHEET NO.
94/90	*	COOK	38	12
STA.	TO STA.			
FED. ROAD DIST. NO.	ILLINOIS	FED. AID PROJECT		
60A79		* 2005-073 LS		

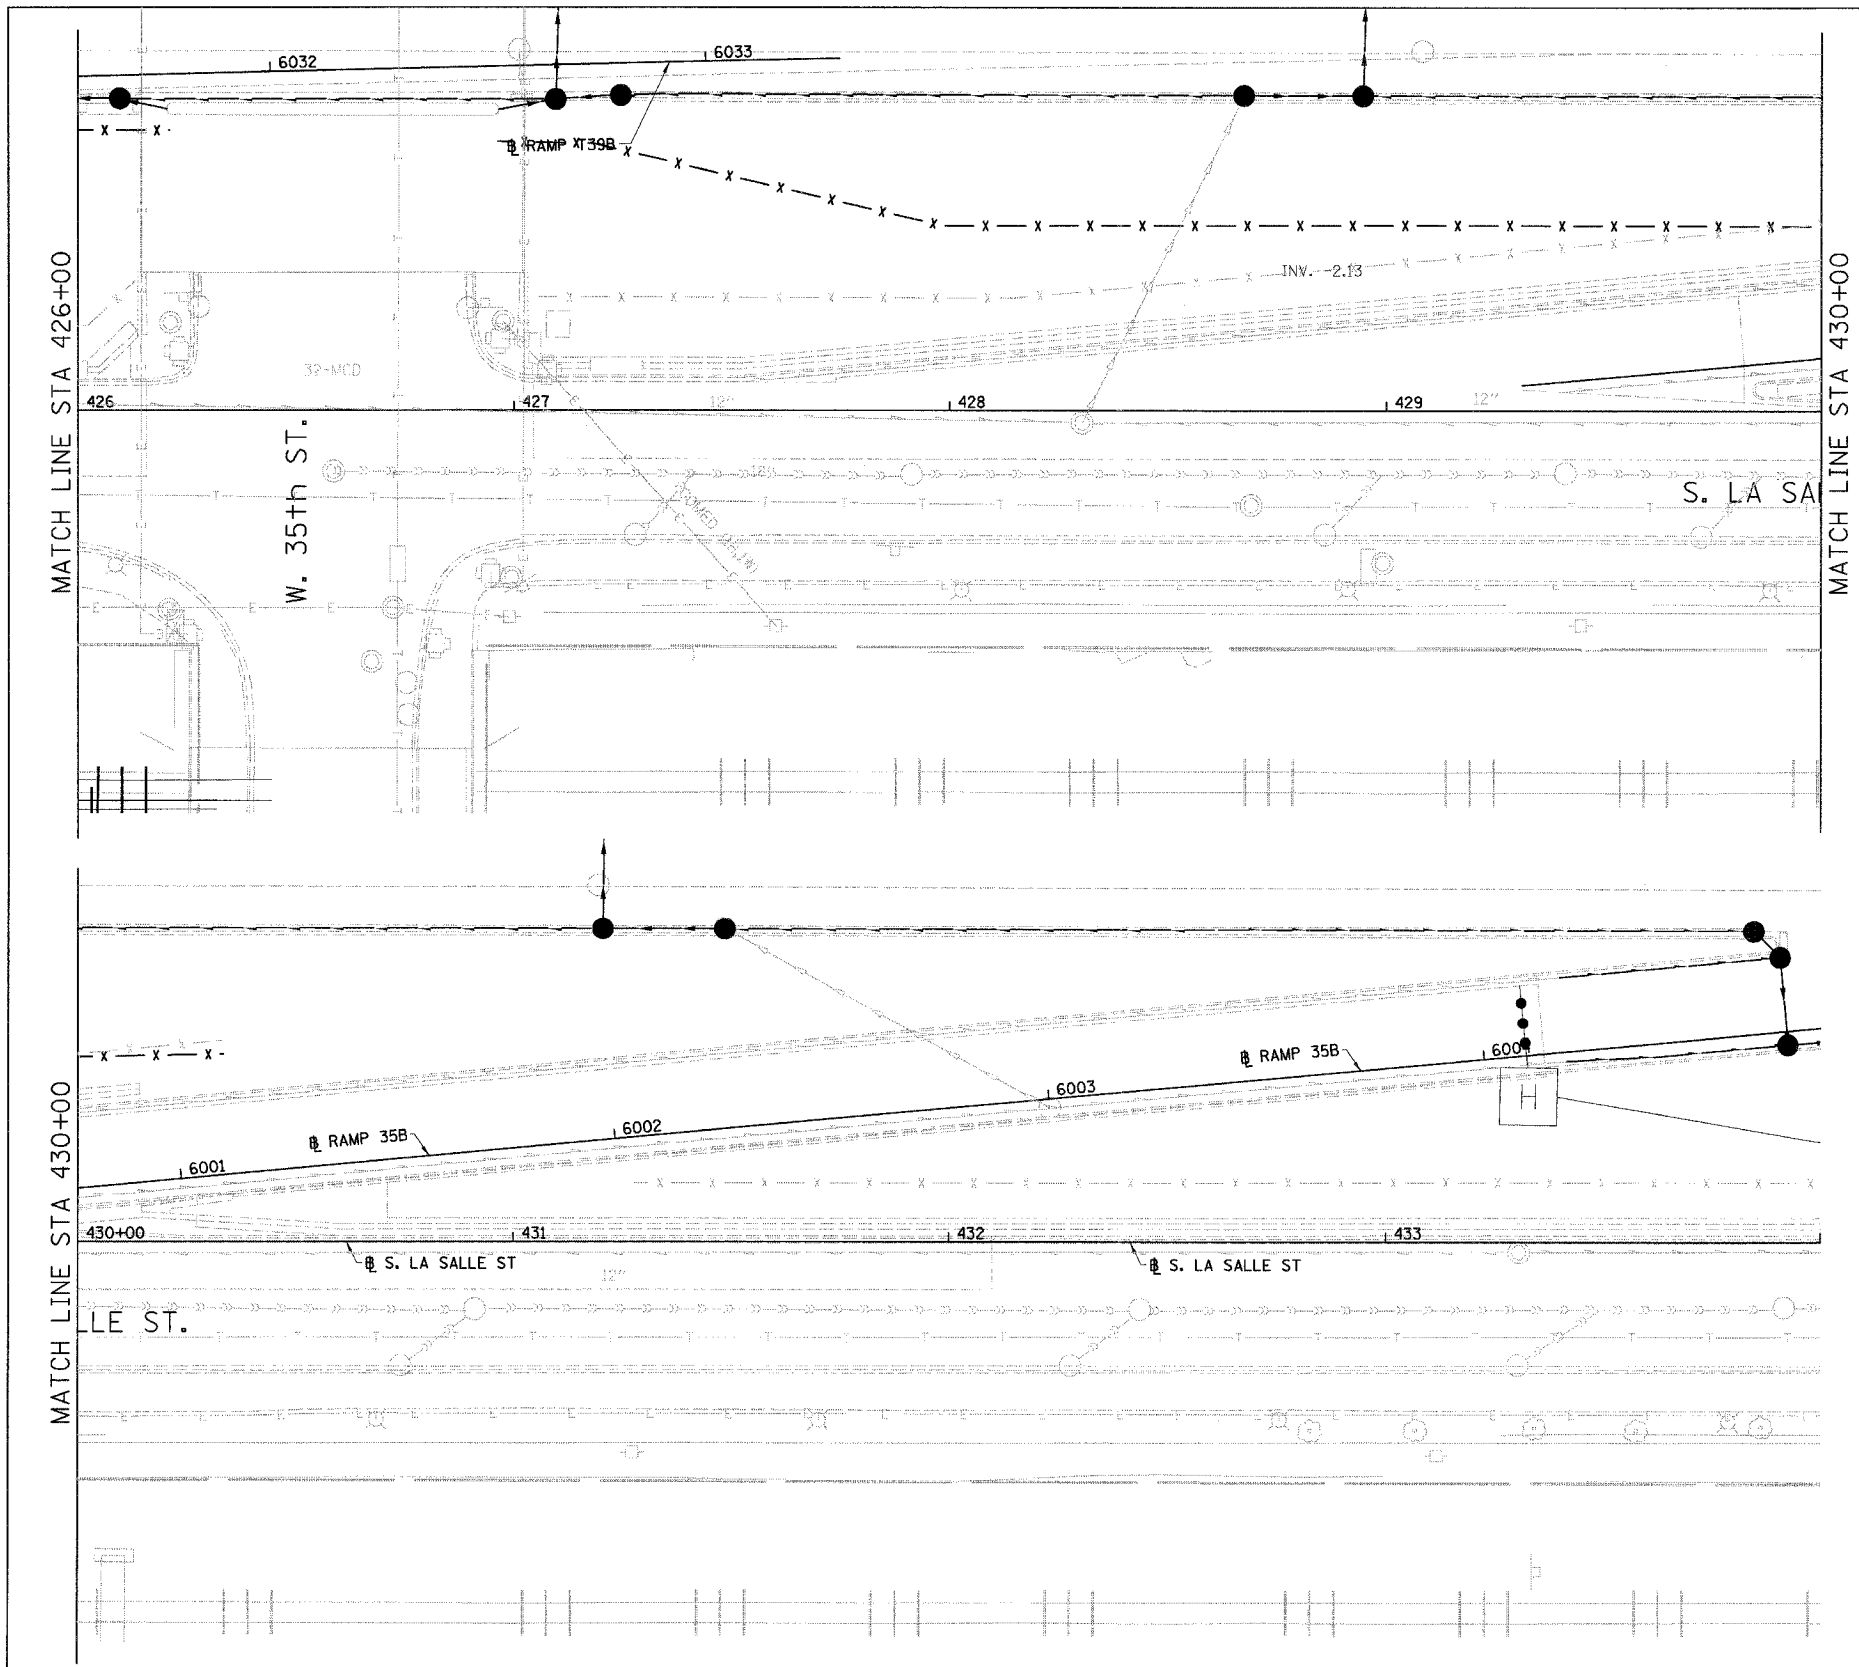


LEGEND:
 - x - x - CHAIN LINK FENCE, 4' (SPECIAL)

BOWMAN, BARRETT & ASSOCIATES INC.
 CONSULTING ENGINEERS
 Chicago, Illinois
 312.228.0100
 www.bbainc.com

REVISIONS NAME	DATE

ILLINOIS DEPARTMENT OF TRANSPORTATION
 F.A.I. 94/90 (DAN RYAN EXPRESSWAY)
 GATEWAY LANDSCAPING & IRRIGATION @ 35TH
LA SALLE STREET
 EXISTING CONDITIONS
 SCALE: 1"=20'
 DATE: 03/13/07
 DRAWN BY: JDC
 CHECKED BY: DDM

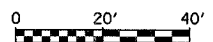

EX-2
 6/3/05 PM
 3/19/2008