


|                     |          |                  |              |           |
|---------------------|----------|------------------|--------------|-----------|
| F.A.I.              | SECTION  | COUNTY           | TOTAL SHEETS | SHEET NO. |
| 94/90               | *        | COOK             | 38           | 13        |
| STA.                | TO STA.  |                  |              |           |
| FED. ROAD DIST. NO. | ILLINOIS | FED. AID PROJECT |              |           |
| 60A79               |          | 2005-073 LS      |              |           |

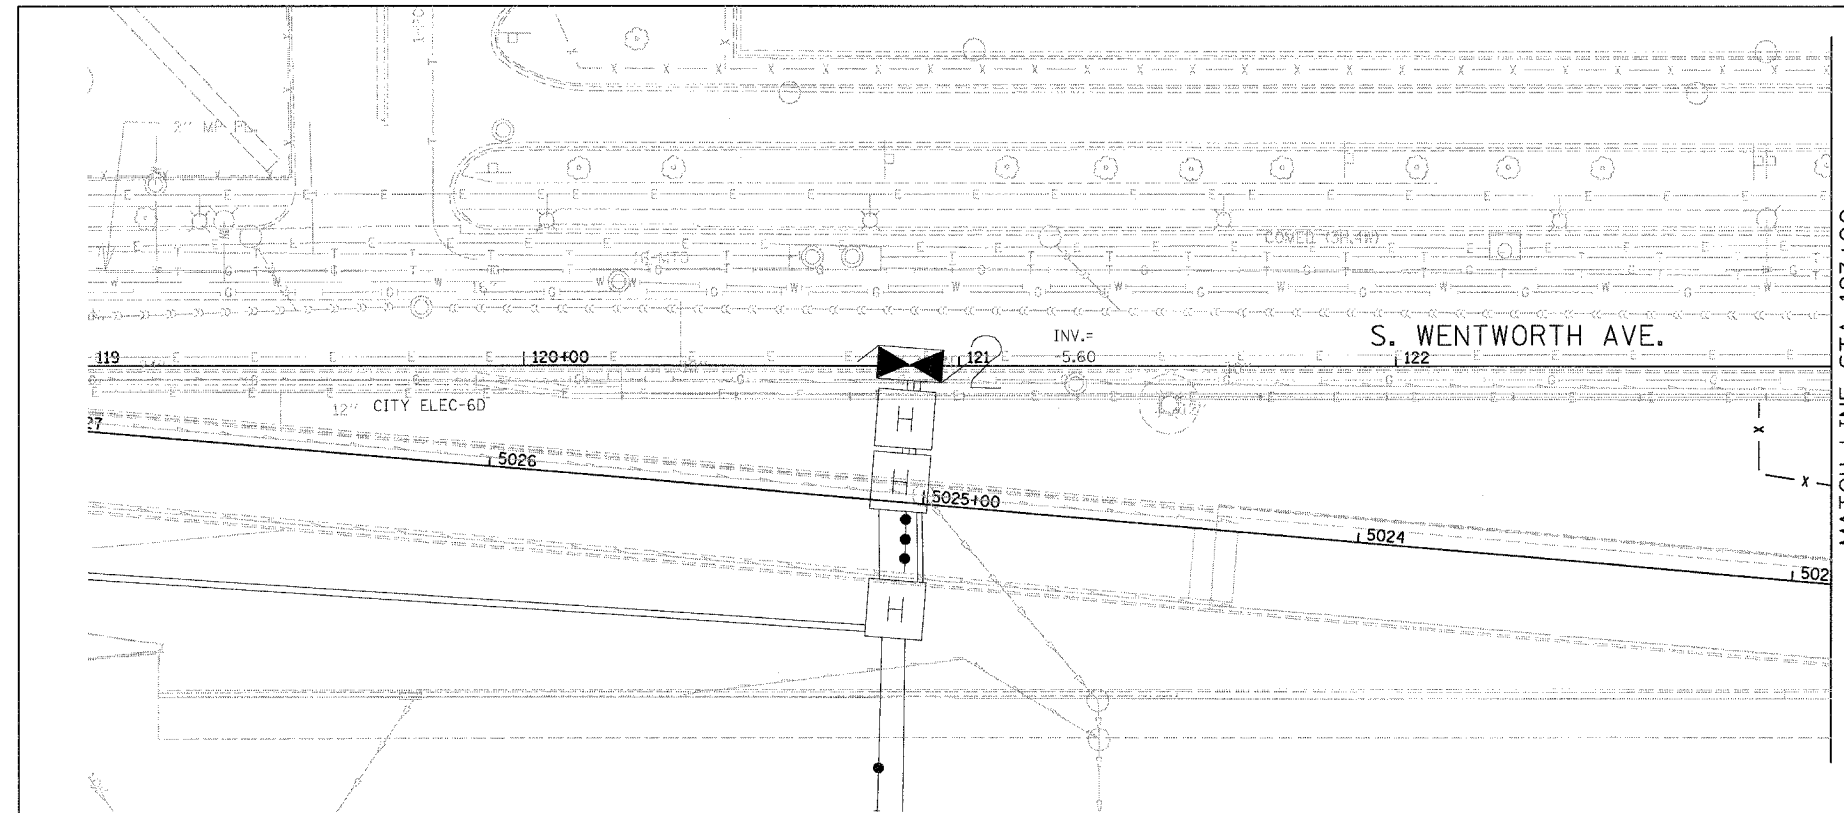


MATCH LINE STA 123+00




LEGEND:

- x - x - CHAIN LINK FENCE, 4' (SPECIAL)

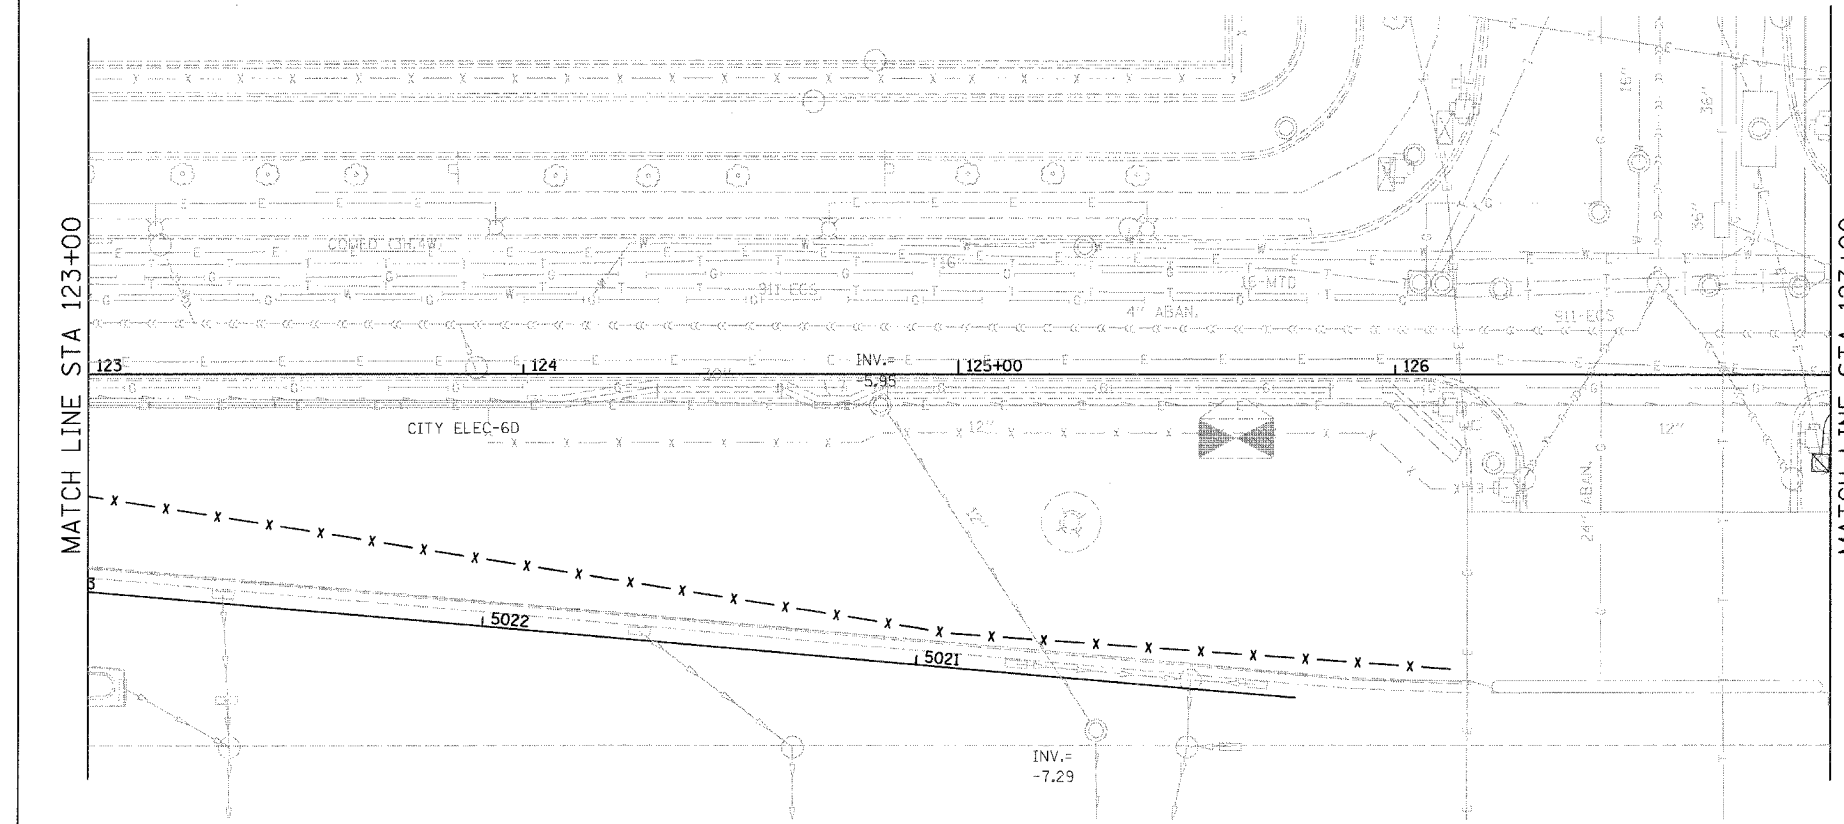

MATCH LINE STA 123+00

MATCH LINE STA 127+00

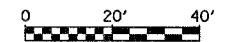

EX-1

BOWMAN, BARRETT & ASSOCIATES INC.  
CONSULTING ENGINEERS  
Chicago, Illinois  
312.228.0100  
www.bbandinc.com

| REVISIONS |      |
|-----------|------|
| NAME      | DATE |
|           |      |
|           |      |
ILLINOIS DEPARTMENT OF TRANSPORTATION  
F.A.I. 94/90 (DAN RYAN EXPRESSWAY)  
GATEWAY LANDSCAPING & IRRIGATION @ 35TH  
  
WENTWORTH AVE  
EXISTING CONDITIONS  
  
SCALE: 1"=20'  
DATE: 03/13/07  
DRAWN BY: JDC  
CHECKED BY: DDM

n:\660\road\94\122F\22F\_SHEETS\60\_22F\_C102.dgn 6/17/2008 6:17:36 PM