
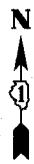



F.A.I.	SECTION	COUNTY	TOTAL SHEETS	SHEET NO.
94/90	*	COOK	38	15
STA.		TO STA.		
FED. ROAD DIST. NO.	ILLINOIS	FED. AID PROJECT		
60A79		• 2005-073 LS		

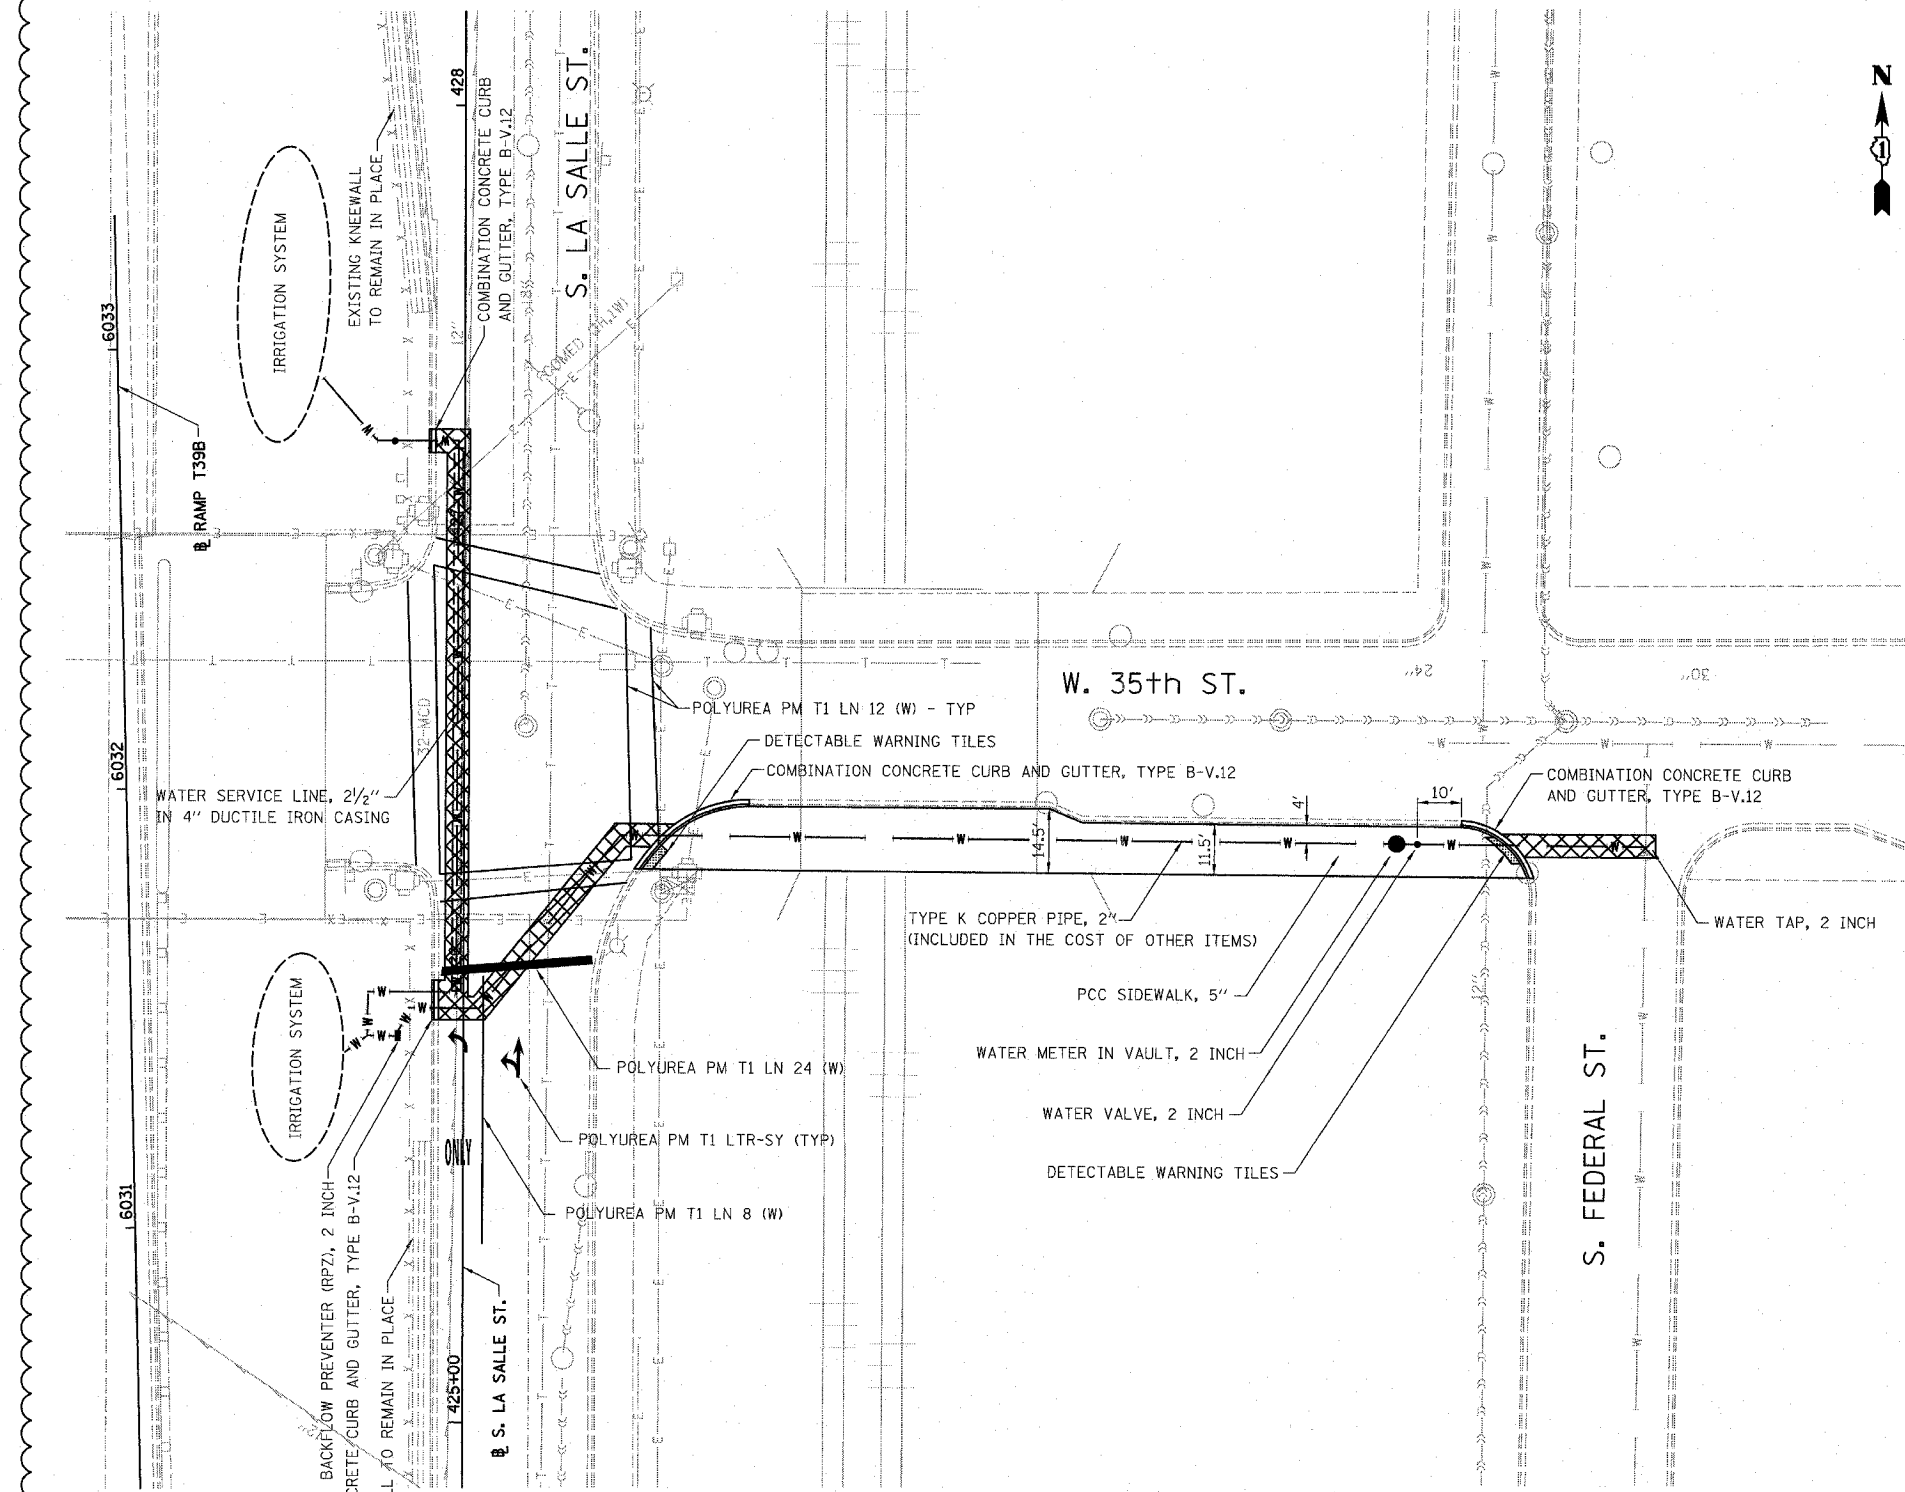


LEGEND:

 PAVEMENT REMOVAL AND REPLACEMENT

NOTES:

1. THE IRRIGATION SYSTEM IS CONTRACTOR DESIGNED AND APPROVED BY THE ENGINEER.
2. EXCAVATION MUST BE DONE BY HAND IN THE VICINITY OF UNDERGROUND UTILITIES.

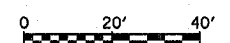

PL-1

REVISIONS	
NAME	DATE
REVISOR	5/30/08

ILLINOIS DEPARTMENT OF TRANSPORTATION
 F.A.I. 94/90 (DAN RYAN EXPRESSWAY)
 GATEWAY LANDSCAPING & IRRIGATION @ 35TH
LA SALLE STREET
WATER SERVICE LINE PLAN
 SCALE: 1"=20'
 DATE: 03/13/07
 DRAWN BY: JDC
 CHECKED BY: DDM

BOWMAN, BARRETT & ASSOCIATES INC.
 CONSULTING ENGINEERS
 Chicago, Illinois
 312.228.0100
 www.bbainc.com

5/29/2008 3:40:5 PM