


**1** 35TH ST. GATEWAY SCHEMATIC IRRIGATION PLAN - ALL QUADRANTS  
SCALE: 1"=50'

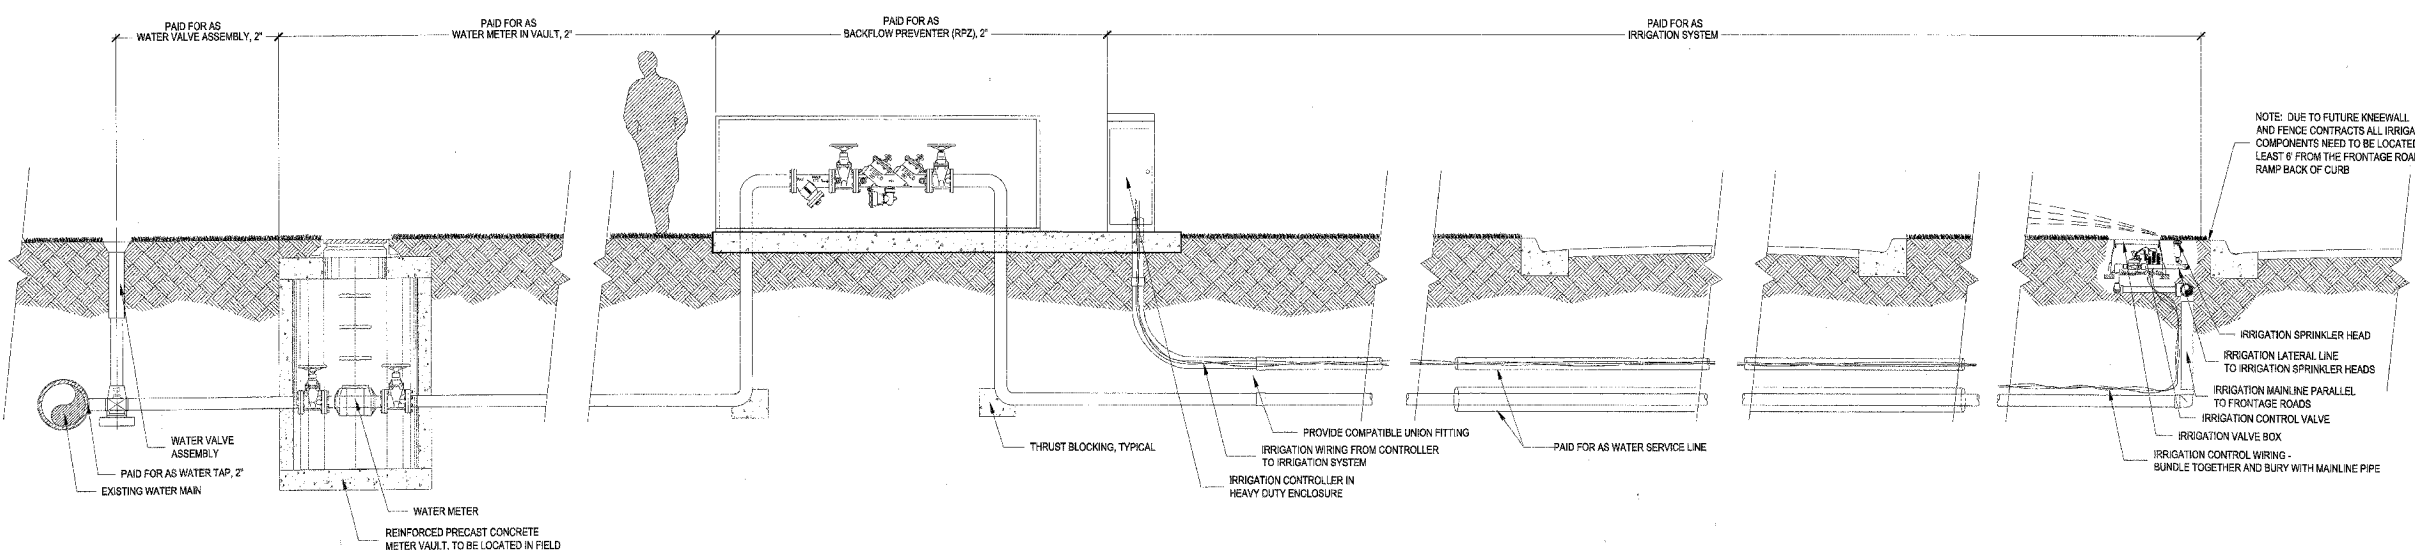

**2** 35TH ST. GATEWAY SCHEMATIC IRRIGATION SECTION  
NOT TO SCALE

REVISIONS	
NAME	DATE
REVISED	4.25.08

ILLINOIS DEPARTMENT OF TRANSPORTATION  
**35th ST. GATEWAY IRRIGATION PLAN**  
ALL QUADRANTS  
SCALE: 1"=40'  
DATE: MAR 13, 2008  
DRAWN BY: RPS  
CHECKED BY: JAE