


REFER TO STANDARD 701422
FOR ADDITIONAL DETAILS



SYMBOLS


- DIRECTION OF TRAFFIC
- ARROW BOARD
- WORK AREA
- SIGN
- DIRECTION INDICATOR BARRICADE WITH STEADY BURN MONODIRECTIONAL LIGHT
- TYPE II BARRICADE, DRUM, OR VERTICAL BARRICADE
- TYPE II BARRICADE, DRUM, OR VERTICAL BARRICADE WITH STEADY BURN MONODIRECTIONAL LIGHT

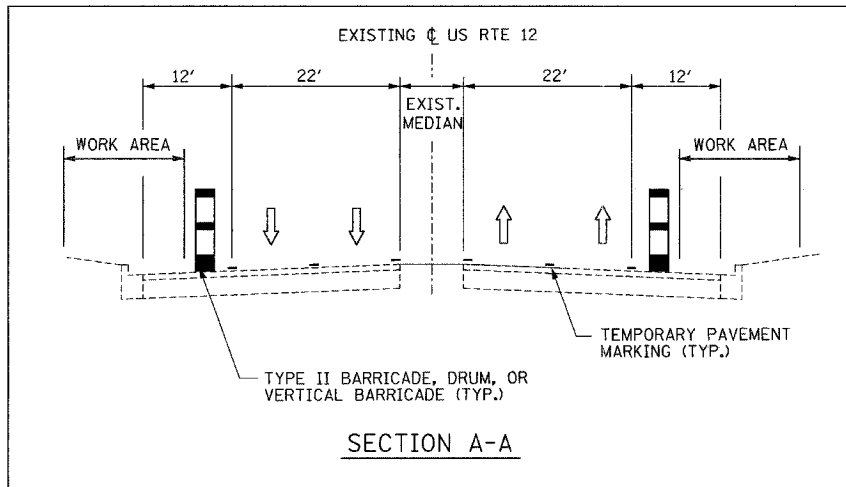

STAGE II CONSTRUCTION

- I.A. CONSTRUCT COMBINATION CONCRETE CURB AND GUTTER STA. 84+81 AND STA. 88+30.
- I.B. CONSTRUCT REMAINING STORM SEWER.

HORIZ. - 1" = 50' SCALE IN FEET

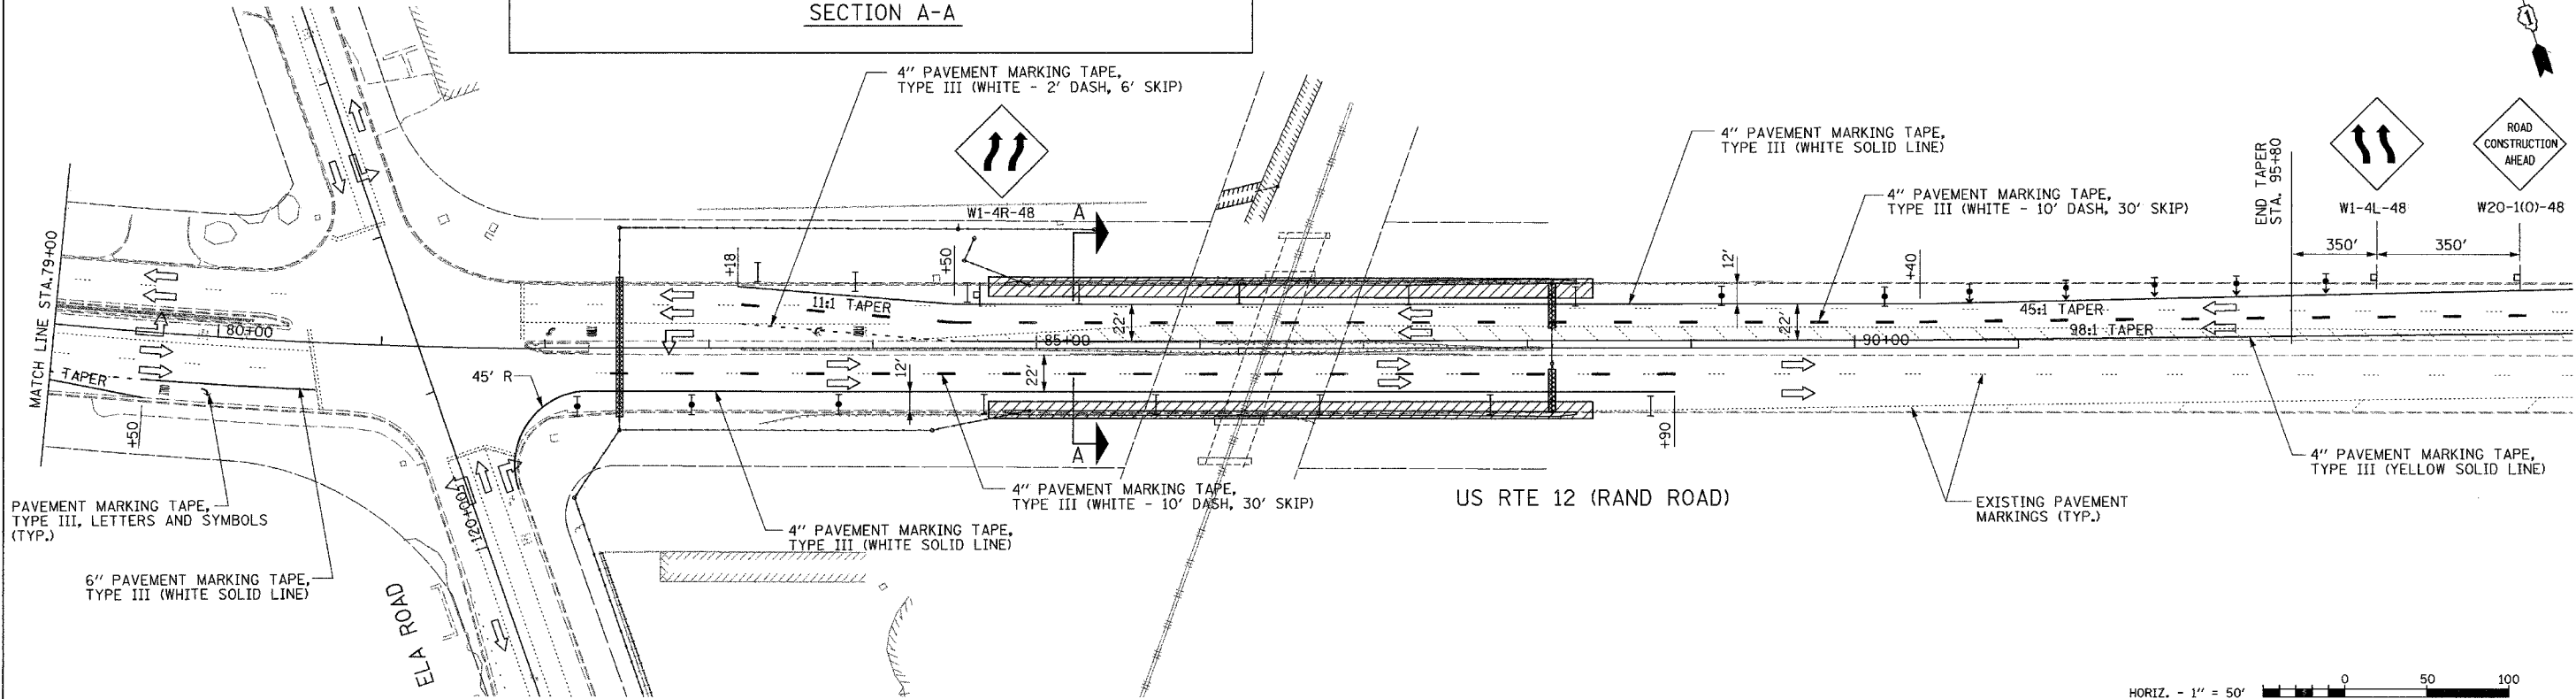

HORIZ. - 1" = 50' SCALE IN FEET



FILE NAME = #FILEL*

USER NAME = _USER_
PLOT SCALE = 50,0000 "/ IN.
PLOT DATE = 3/26/2008

DESIGNED - WS
DRAWN - WS
CHECKED - RJS
DATE - 3/24/08

REVISED -
REVISED -
REVISED -
REVISED -

**STATE OF ILLINOIS
DEPARTMENT OF TRANSPORTATION**

**SUGGESTED MAINTENANCE OF TRAFFIC
STAGE II**

SCALE: 50' SHEET NO. OF SHEETS STA. TO STA.

F.A. RTE.	SECTION	COUNTY	TOTAL SHEETS	SHEET NO.
334	SY-1-T-1	LAKE	19	7
CONTRACT NO. 60C12				
FED. ROAD DIST. NO. [ILLINOIS] FED. AID PROJECT				