


F.A.P. RTE.	SECTION	COUNTY	TOTAL SHEETS	SHEET NO.
353	12R - 4	WILL	199	44
STA.	TO STA.			
FED. ROAD DIST. NO.	ILLINOIS	FED. AID PROJECT		

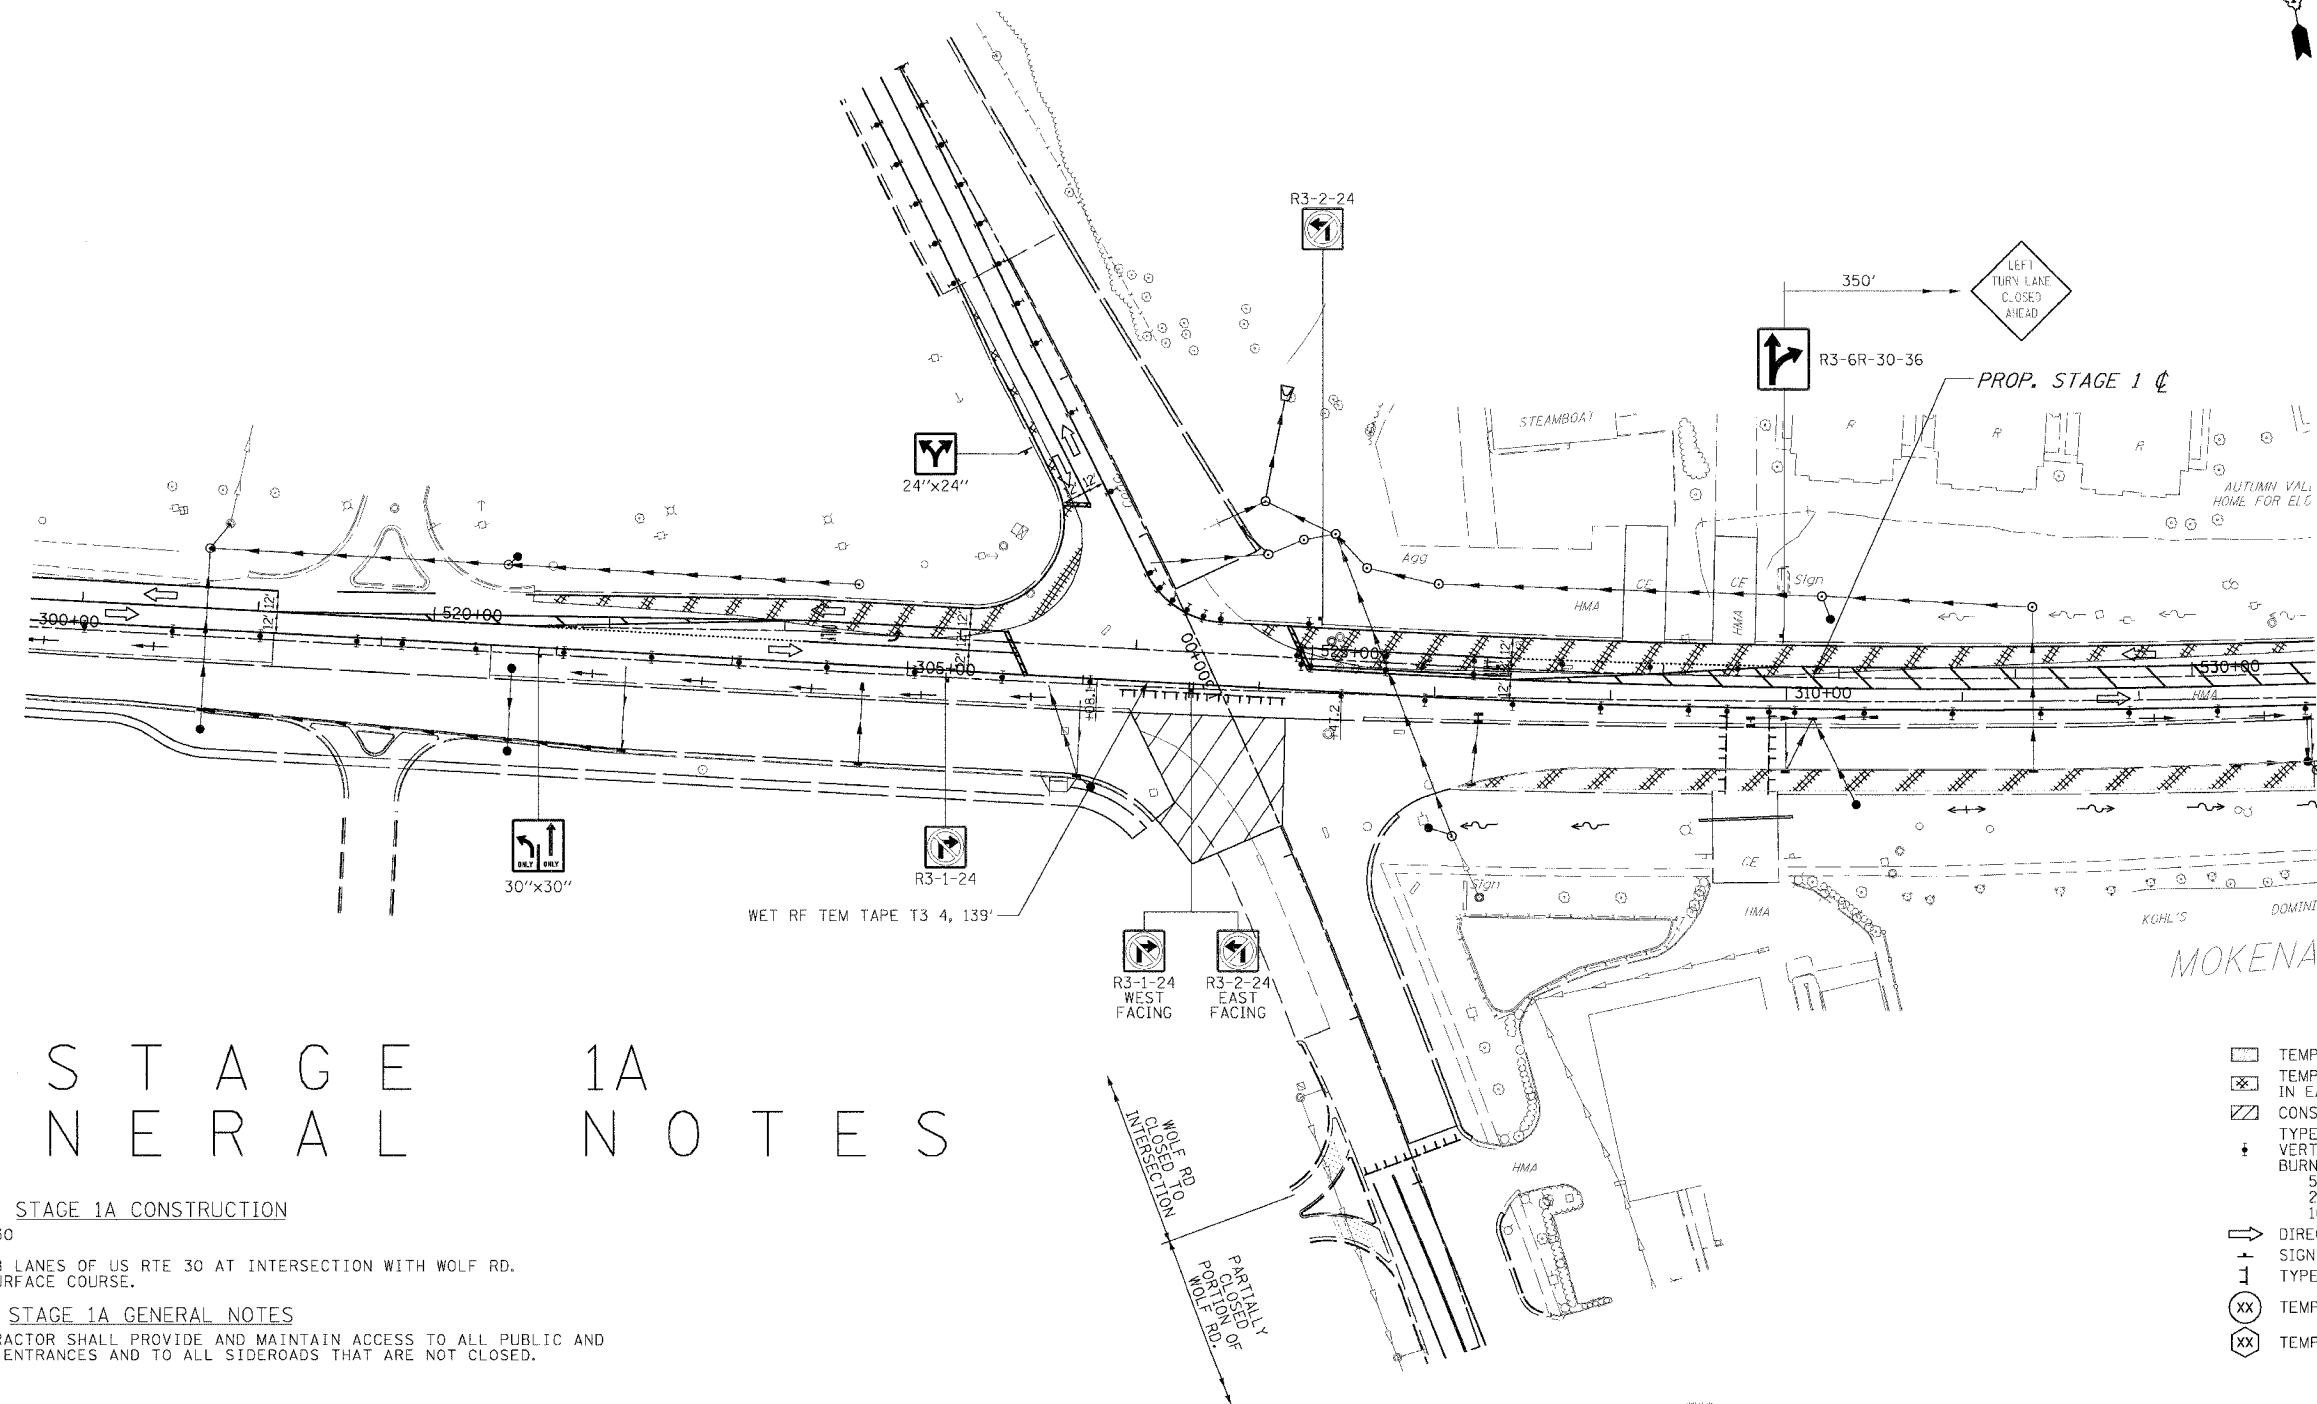

STAGE 1A CONSTRUCTION

U.S. ROUTE 30
CONSTRUCT EB LANES OF US RTE 30 AT INTERSECTION WITH WOLF RD.
MINUS THE SURFACE COURSE.

STAGE 1A GENERAL NOTES

1. THE CONTRACTOR SHALL PROVIDE AND MAINTAIN ACCESS TO ALL PUBLIC AND PRIVATE ENTRANCES AND TO ALL SIDEROADS THAT ARE NOT CLOSED.

STAGE 1A TRAFFIC

US ROUTE 30
MAINTAIN STAGE 1 TRAFFIC ON US ROUTE 30.

WOLF RD
DETOUR WOLF RD PER STAGE 1A DETOUR PLAN. DETOUR LIMITED TO A TOTAL OF 7 CALANDER DAYS.

- ### LEGEND
- TEMPORARY PAVEMENT
 - TEMPORARY PAVEMENT CONSTRUCTED IN EARLIER STAGE
 - CONSTRUCTION ZONE
 - TYPE II BARRICADE, DRUM OR VERTICAL BARRICADE WITH STEADY BURN MONODIRECTIONAL LIGHT
 - 50' C-C ON TANGENT
 - 25' C-C ON TAPER
 - 10' C-C ON CURVES
 - DIRECTION OF TRAFFIC FLOW
 - SIGN
 - TYPE III BARRICADE WITH FLASHING LIGHTS
 - TEMPORARY STRUCTURE NUMBER
 - TEMPORARY PIPE NUMBER

REVISIONS	
NAME	DATE

ILLINOIS DEPARTMENT OF TRANSPORTATION
MAINTENANCE OF TRAFFIC
STAGE 1A
U.S. RTE. 30 (LINCOLN HIGHWAY)
STA. 300+00 TO STA. 313+00
SCALE : 1" = 50'
DATE : 03/21/2008
DRAWN BY : BAE
CHECKED BY : GB