


ORIGINAL SURVEY	DATE
NO. _____	BY _____
DATE CHECKED _____	DATE _____
AREA CHECKED _____	BY _____

FINAL SURVEY	DATE
NO. _____	BY _____
DATE PLOTTED _____	DATE _____
NOTE BOOK _____	BY _____
TEMPLATE _____	DATE _____
AREA CHECKED _____	BY _____

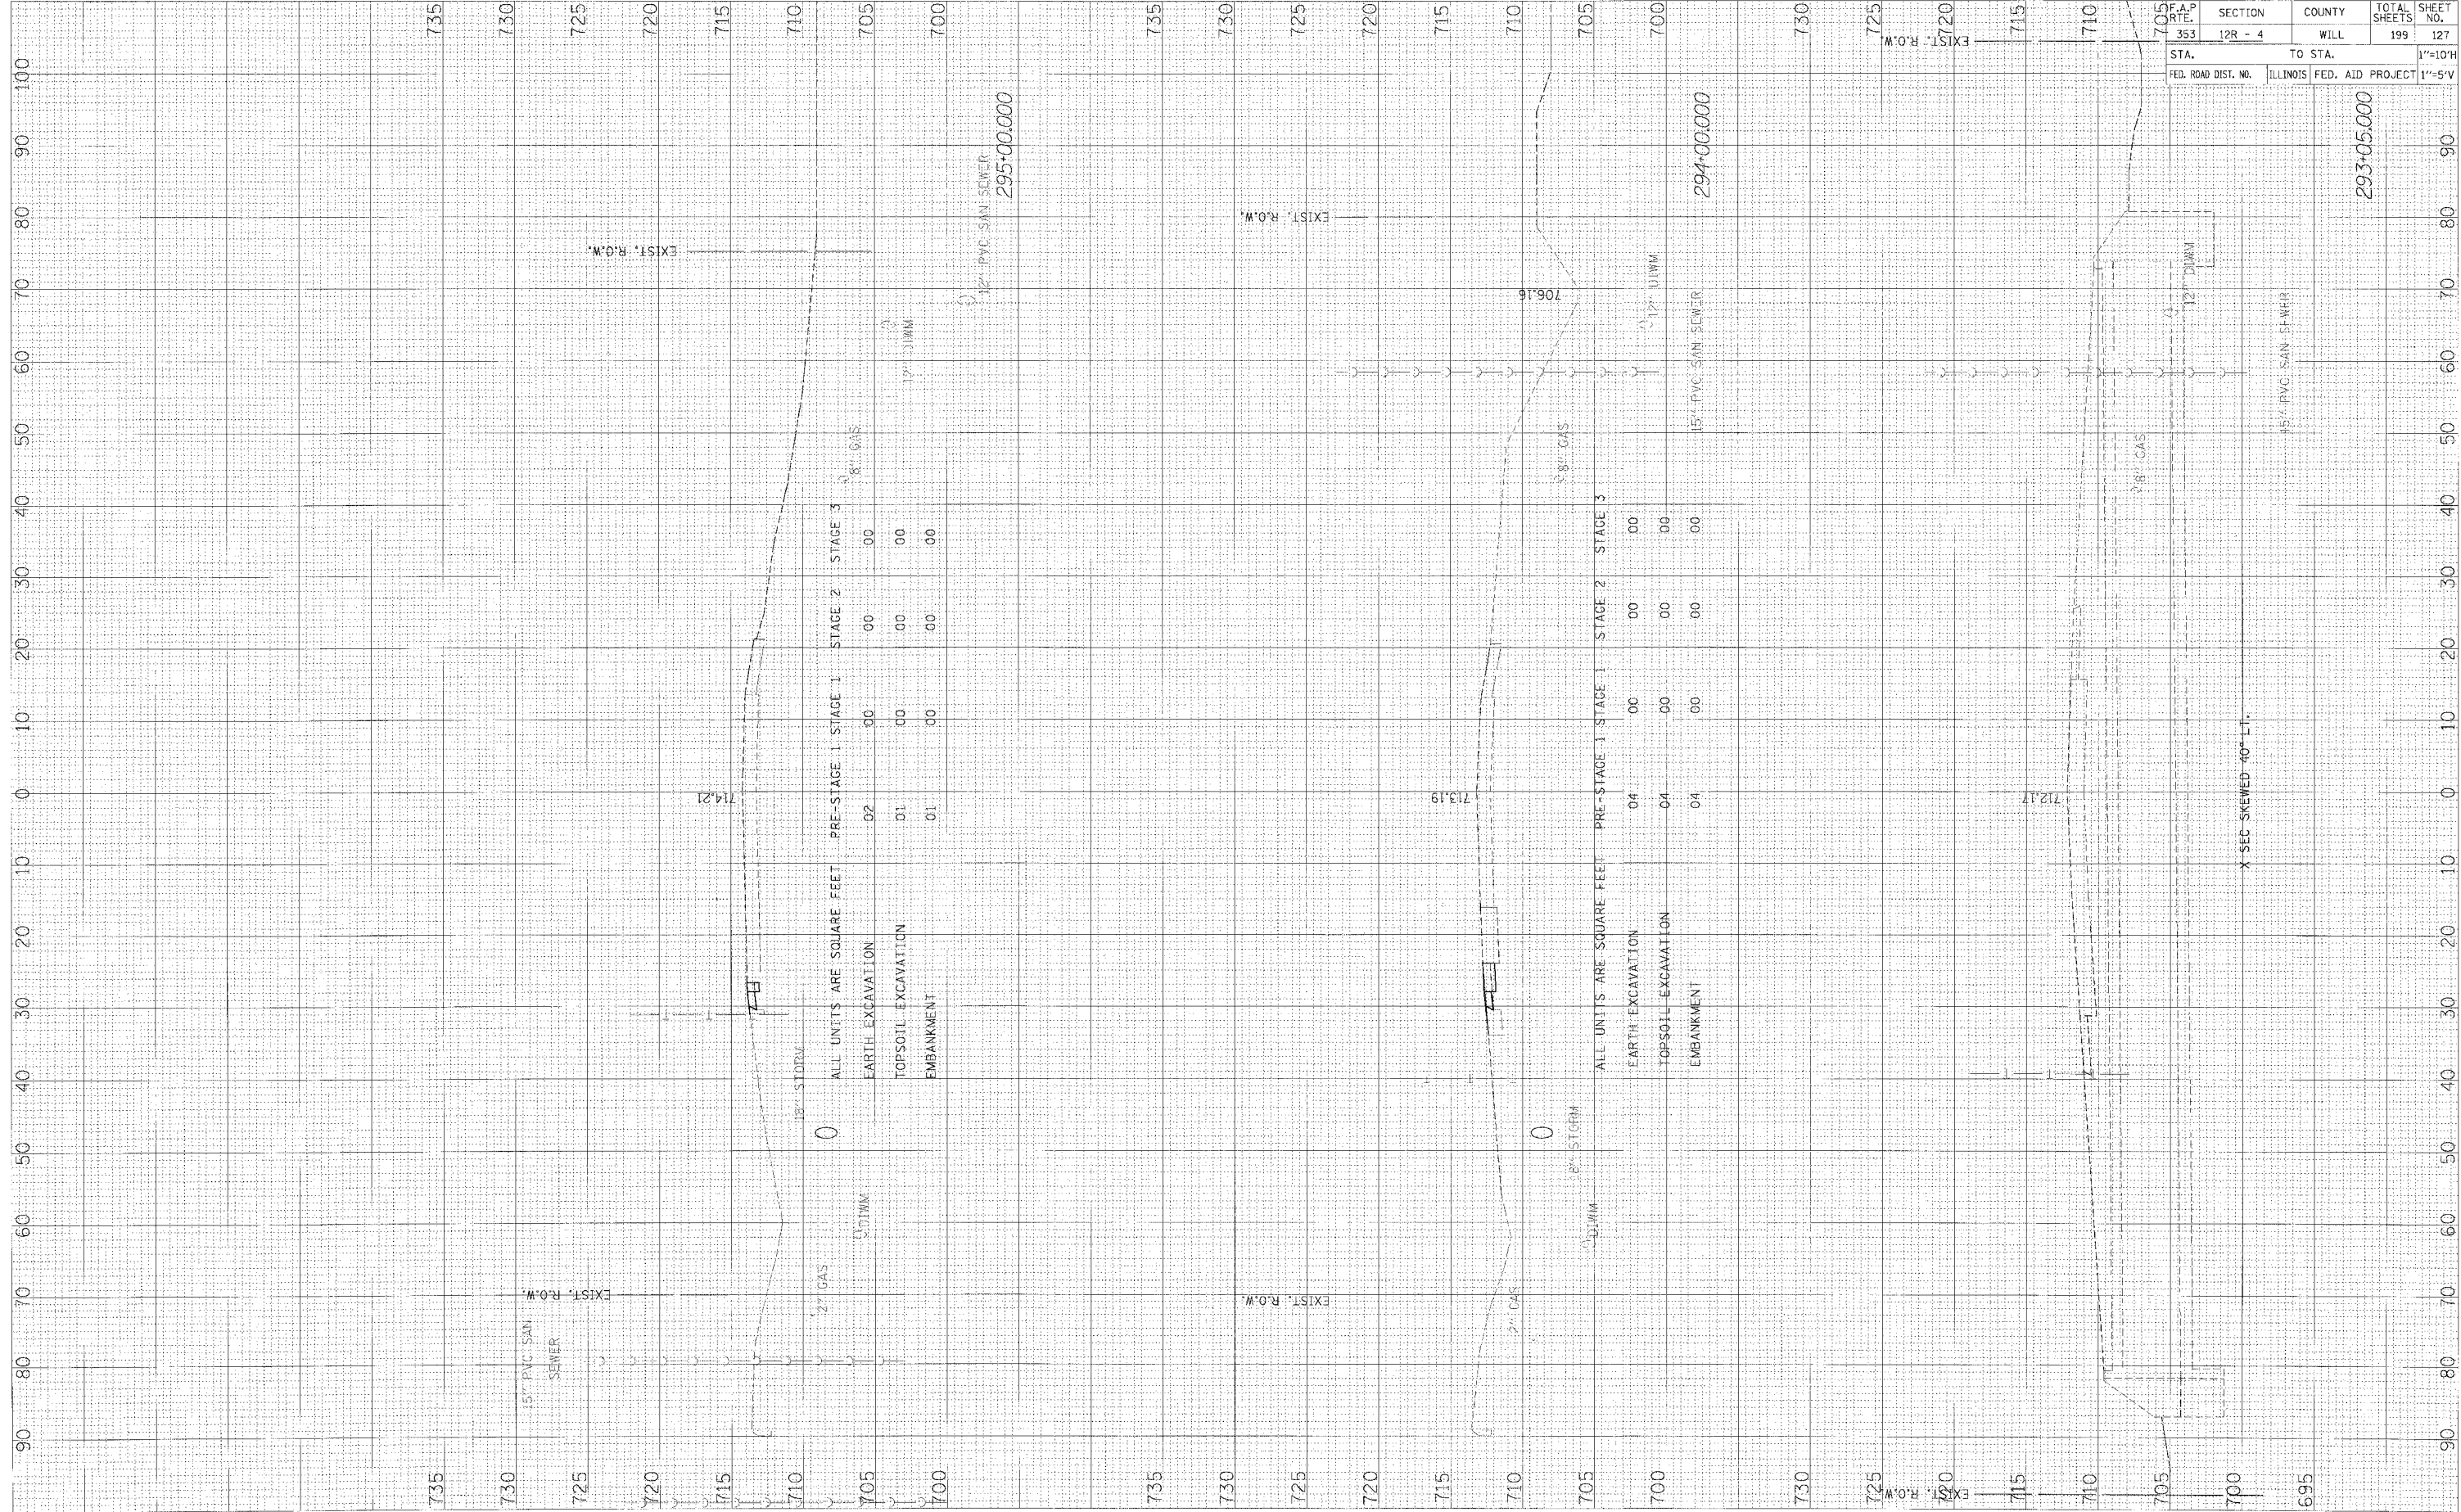

US ROUTE 30 - PRE-STAGE 1 X-SECS

STA. 353	TO STA. 12R - 4	COUNTY WILL	TOTAL SHEETS 199	SHEET NO. 127
FED. ROAD DIST. NO. ILLINOIS FED. AID PROJECT		1"=10' H 1"=5' V		

F:\DISC2\MOFF\111\304-PS\KSEC.dwg/12/2008