


FINAL SURVEY
 SURVEYED BY
 PLOTTED BY
 NOTE BOOK NO.
 DATE

ORIGINAL SURVEY
 SURVEYED BY
 PLOTTED BY
 NOTE BOOK NO.
 DATE

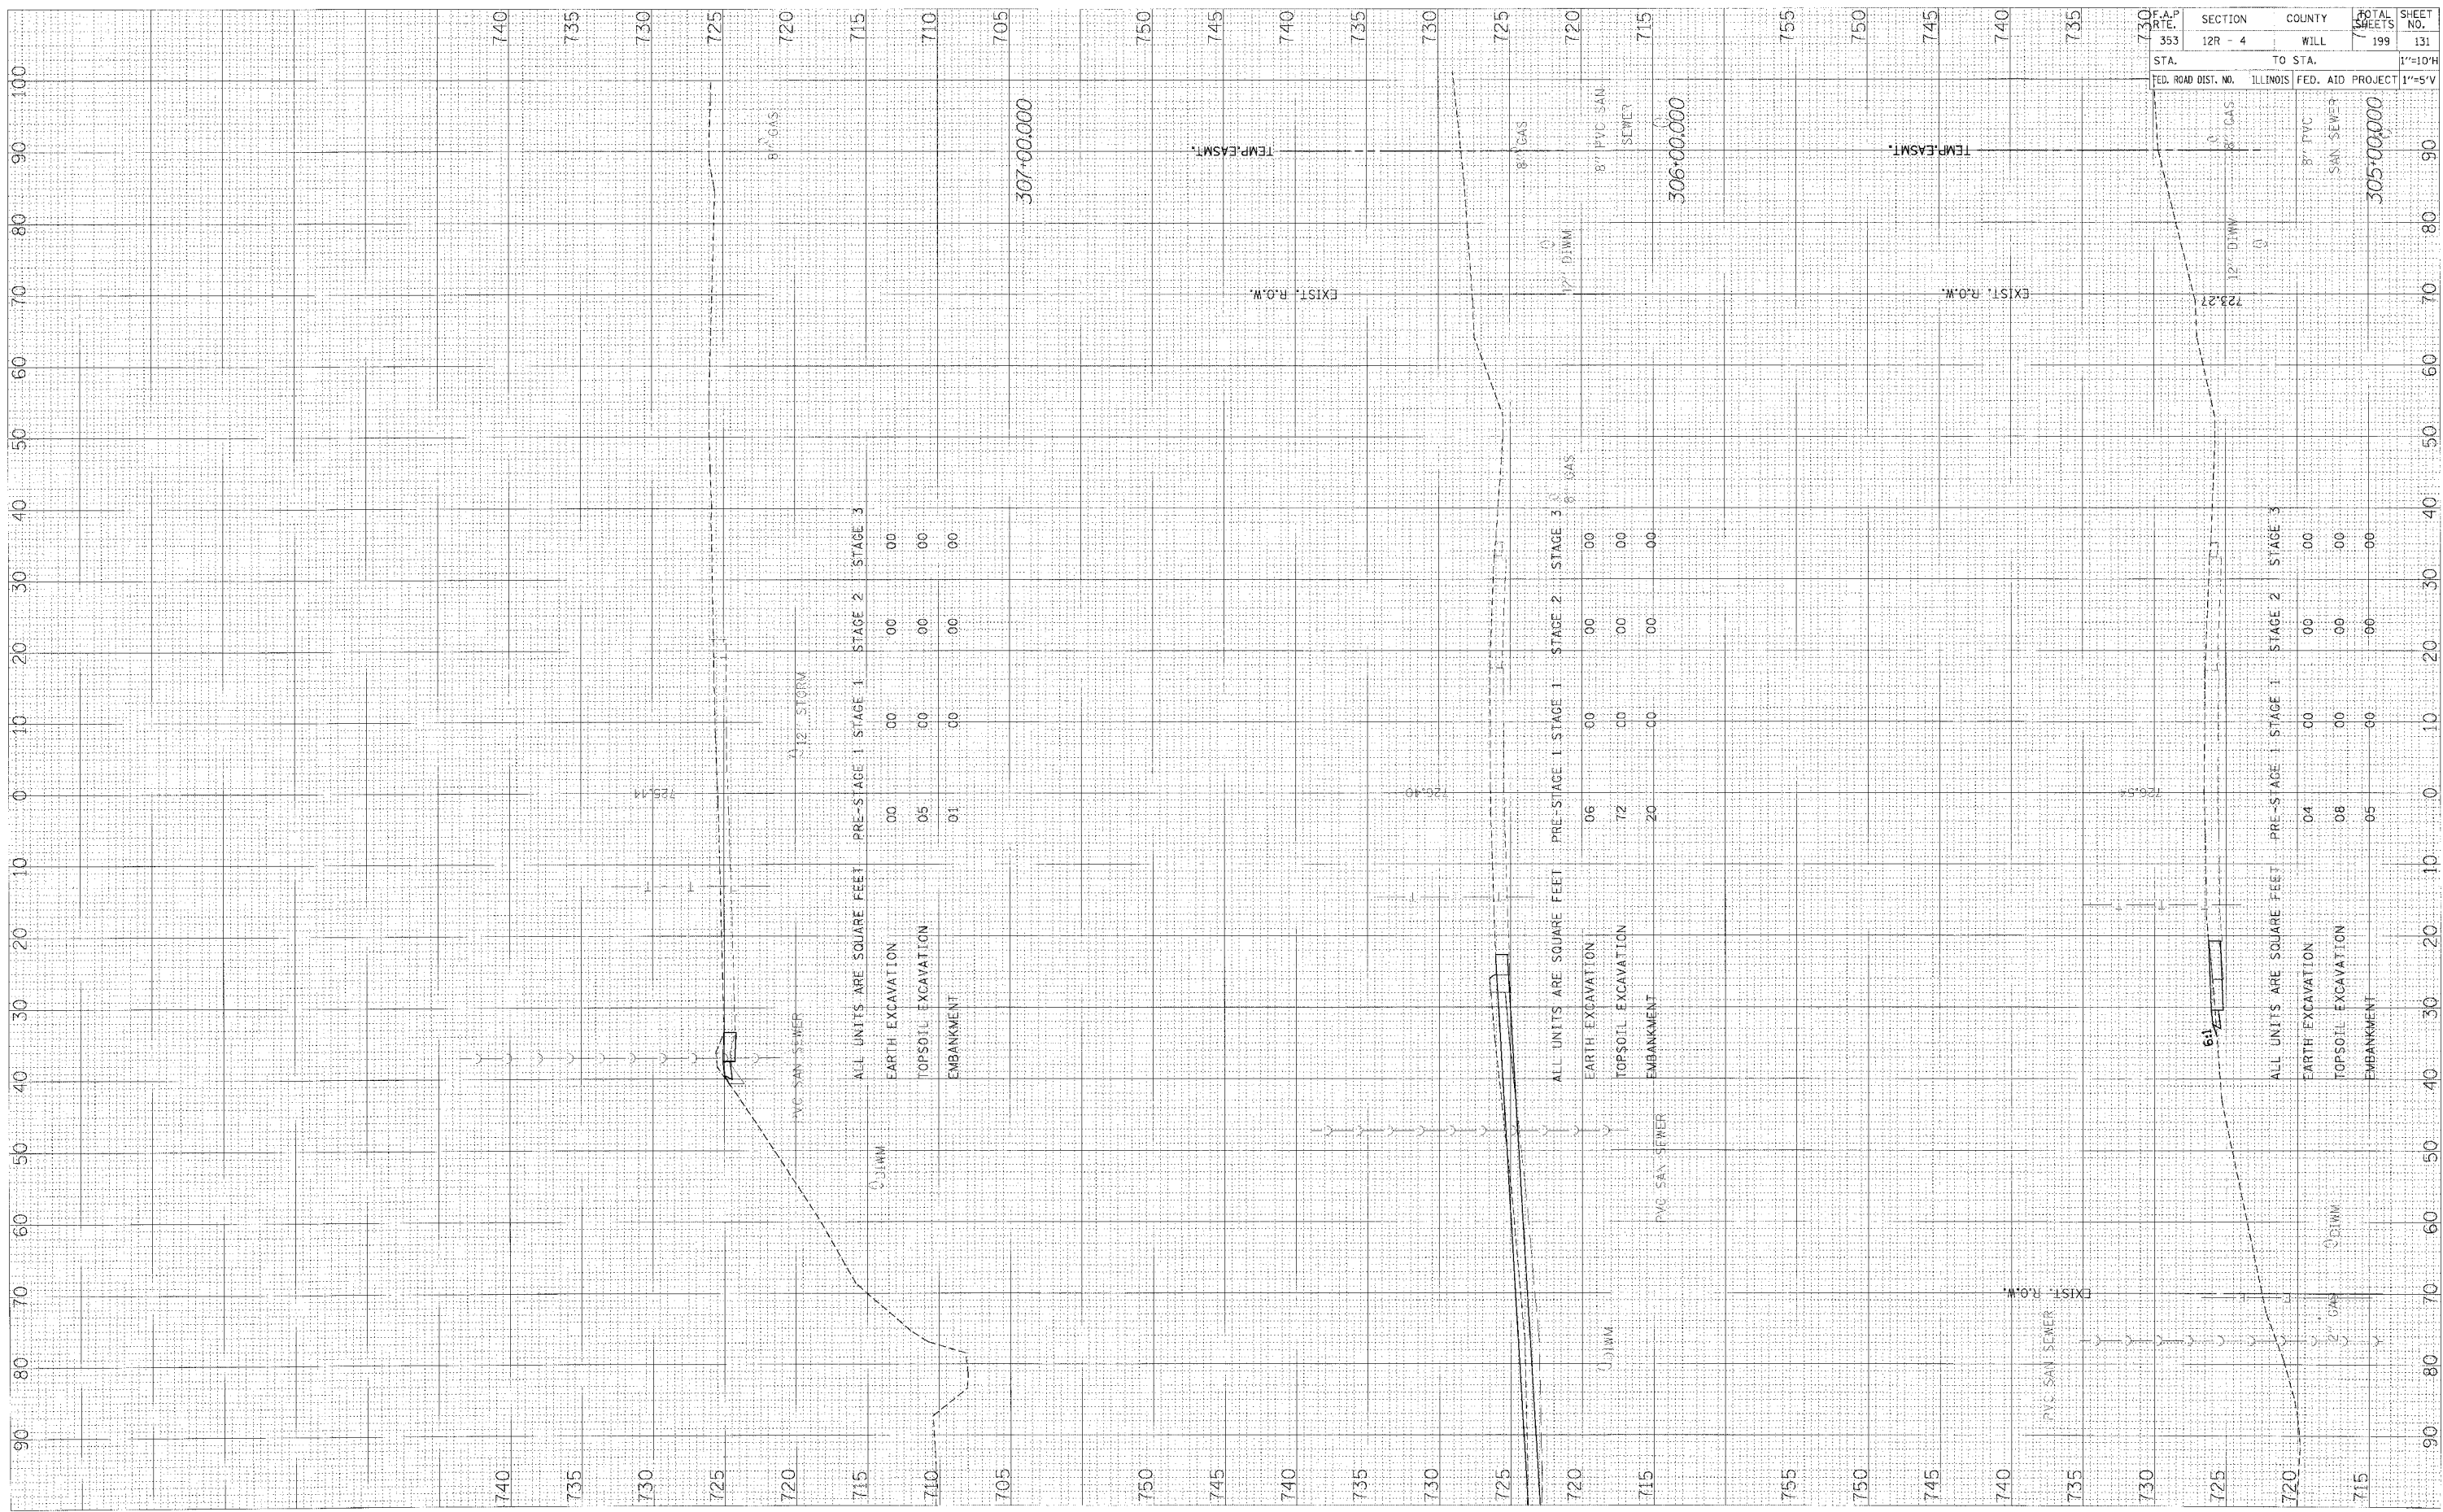

ALL UNITS ARE SQUARE FEET

	PRE-STAGE 1	STAGE 1	STAGE 2	STAGE 3
EARTH EXCAVATION	00	00	00	00
TOPSOIL EXCAVATION	05	00	00	00
EMBANKMENT	01	00	00	00

ALL UNITS ARE SQUARE FEET

	PRE-STAGE 1	STAGE 1	STAGE 2	STAGE 3
EARTH EXCAVATION	06	00	00	00
TOPSOIL EXCAVATION	72	00	00	00
EMBANKMENT	20	00	00	00

ALL UNITS ARE SQUARE FEET

	PRE-STAGE 1	STAGE 1	STAGE 2	STAGE 3
EARTH EXCAVATION	04	00	00	00
TOPSOIL EXCAVATION	08	00	00	00
EMBANKMENT	05	00	00	00

F.A.P. RTE. NO.	SECTION	COUNTY	TOTAL SHEETS	SHEET NO.
353	12R - 4	WILL	199	131
STA.	TO STA.			SCALE
729.27	730			1"=10'H
FED. ROAD DIST. NO.	ILLINOIS FED. AID PROJECT			1"=5'V

US ROUTE 30 - PRE-STAGE 1 X-SECS

11-1030-01-01-11-130W-PSVSEC.dwg/19/2008