


ORIGINAL SURVEY PLOT ID: _____ DATE: _____
 NOTE BOOK: _____ BY: _____
 NO. _____ AREAS CHECKED: _____

FINAL SURVEY PLOTTED DATE: _____
 NOTE BOOK: _____ BY: _____
 NO. _____ AREAS CHECKED: _____

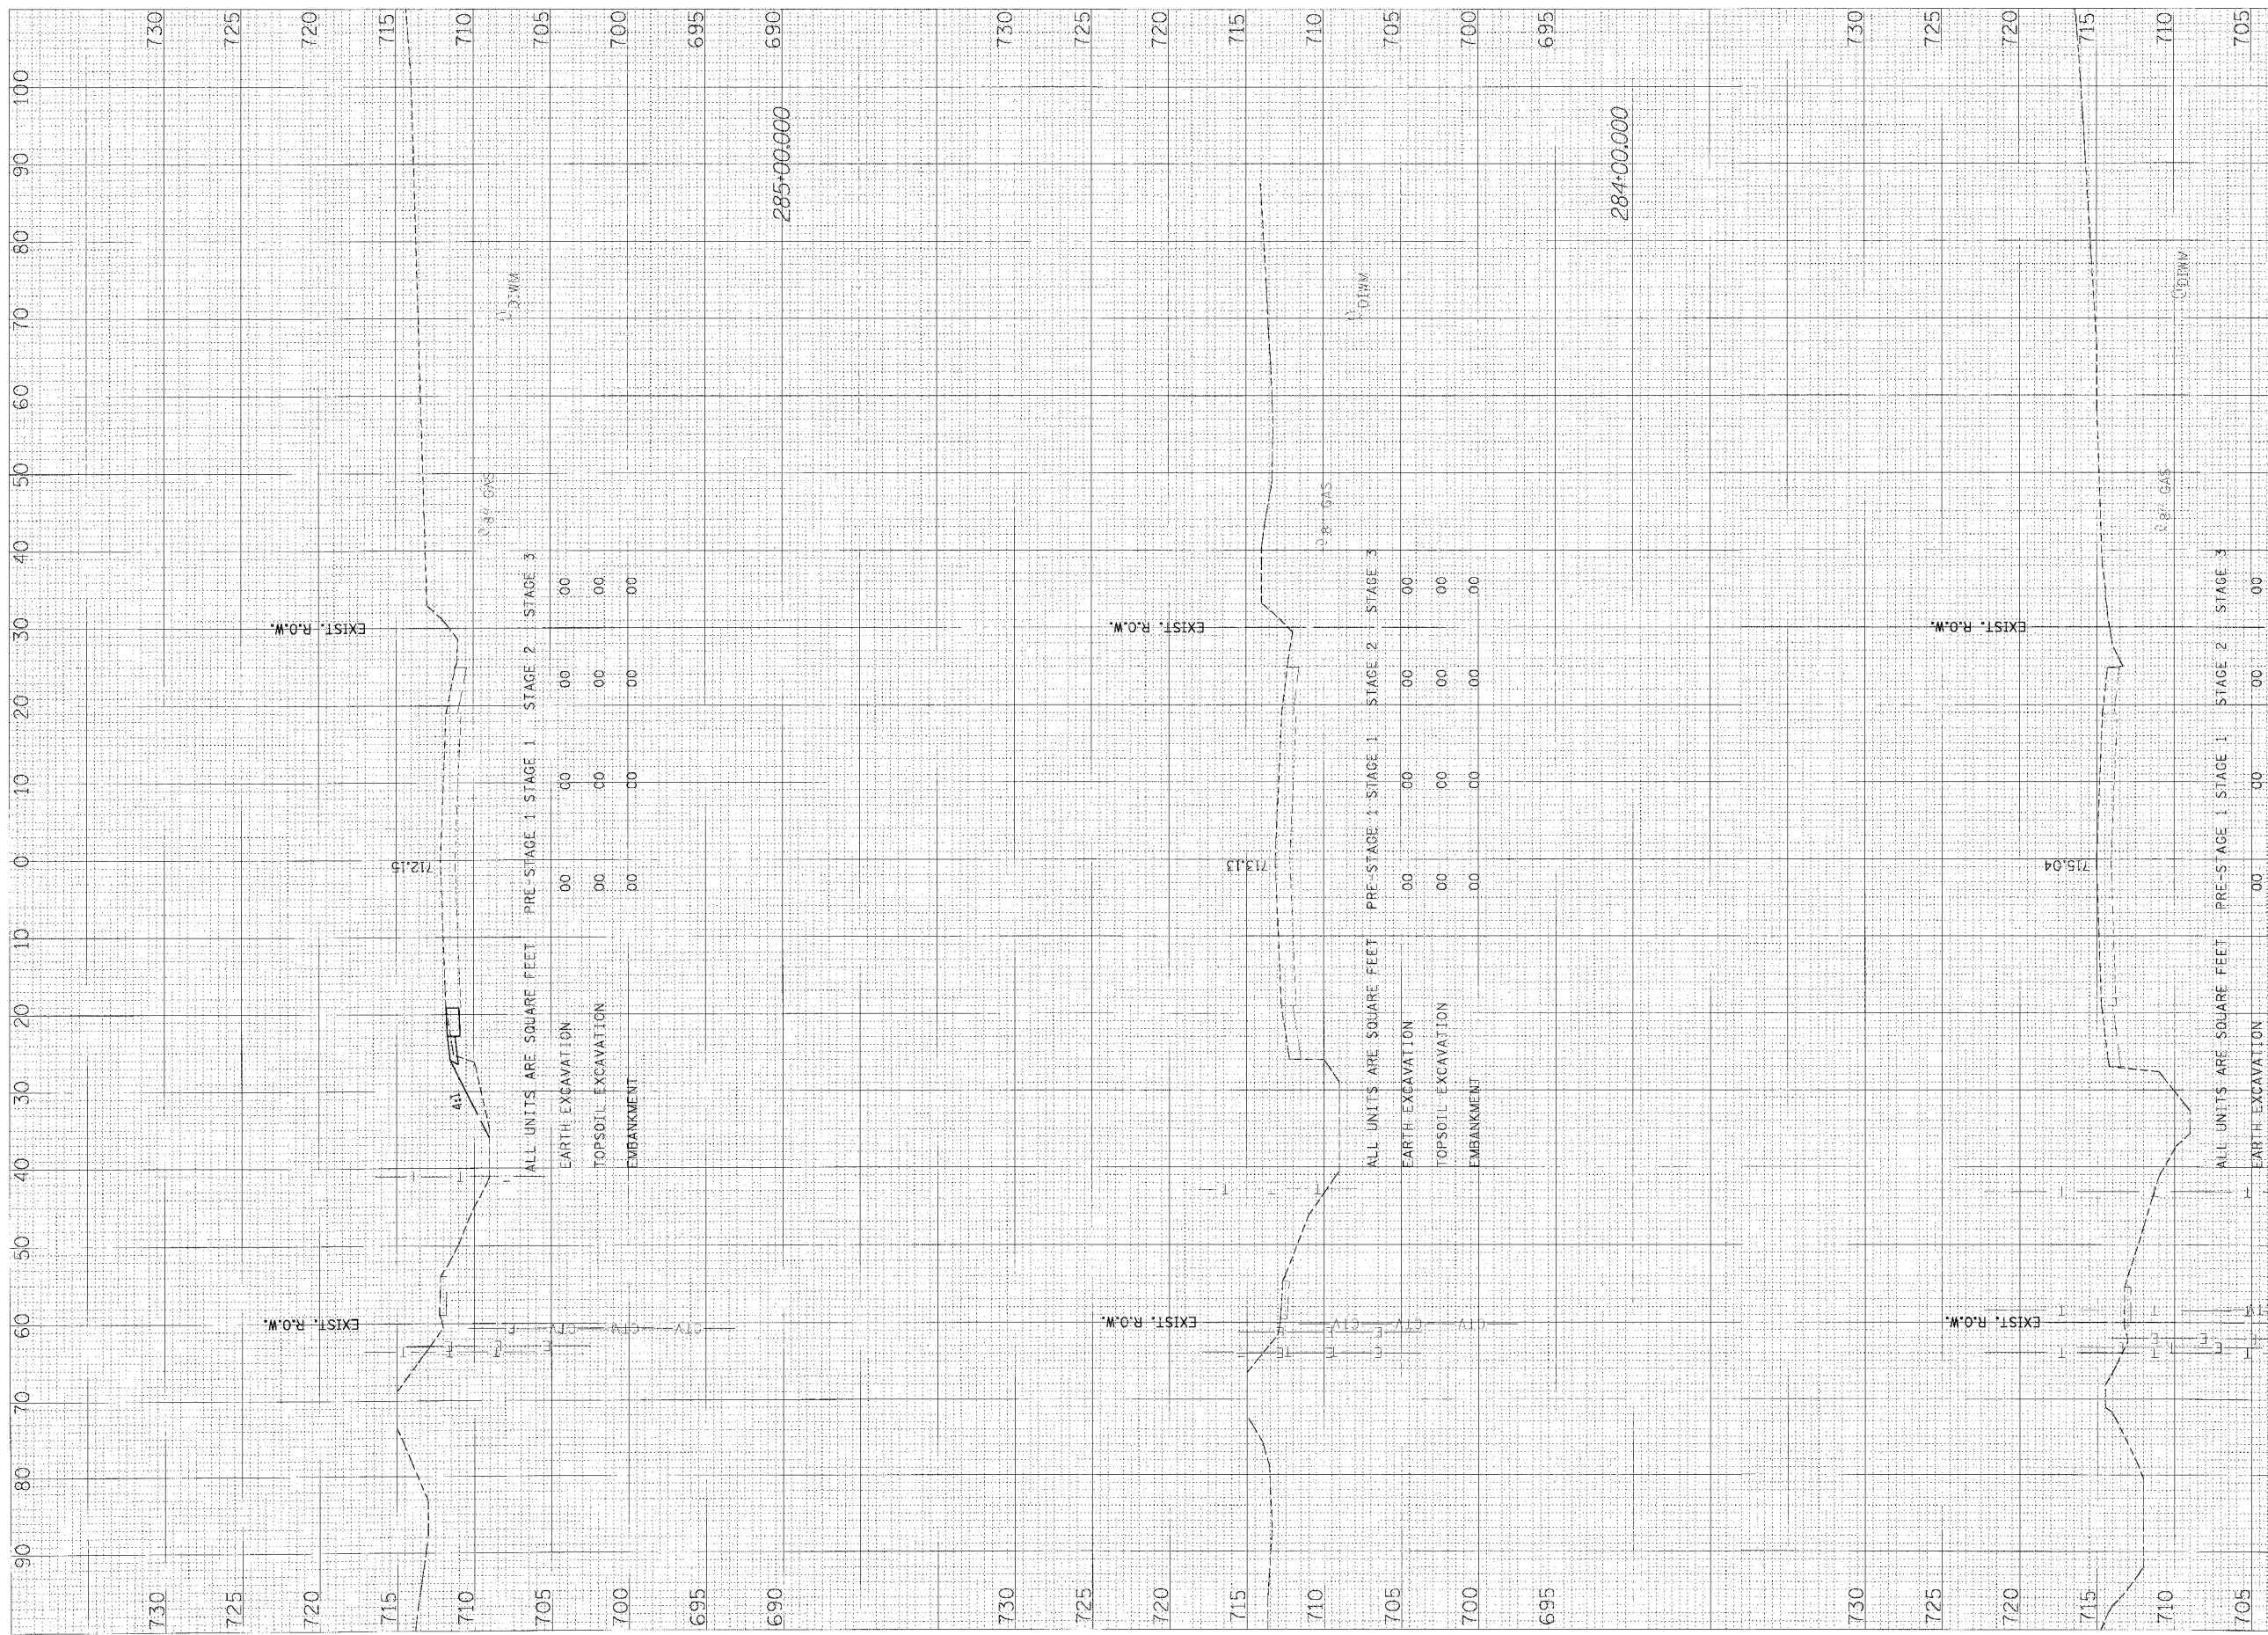

F.A.P. RTE. 353	SECTION 12R - 4	COUNTY WILL	TOTAL SHEETS 199	SHEET NO. 141
STA. 700	TO STA.		1"=10'H	
FED. ROAD DIST. NO.	ILLINOIS FED. AID PROJECT		1"=5'V	

T:\353\2\101\130\515555.dgn 3/19/2005