


FINAL SURVEY	DATE
REVISIONS	BY
NOTE BOOK	PLOTTED
AREAS CHECKED	TEMPERATURE
NO.	DATE

ORIGINAL SURVEY	DATE
REVISIONS	BY
NOTE BOOK	PLOTTED
AREAS CHECKED	TEMPERATURE
NO.	DATE

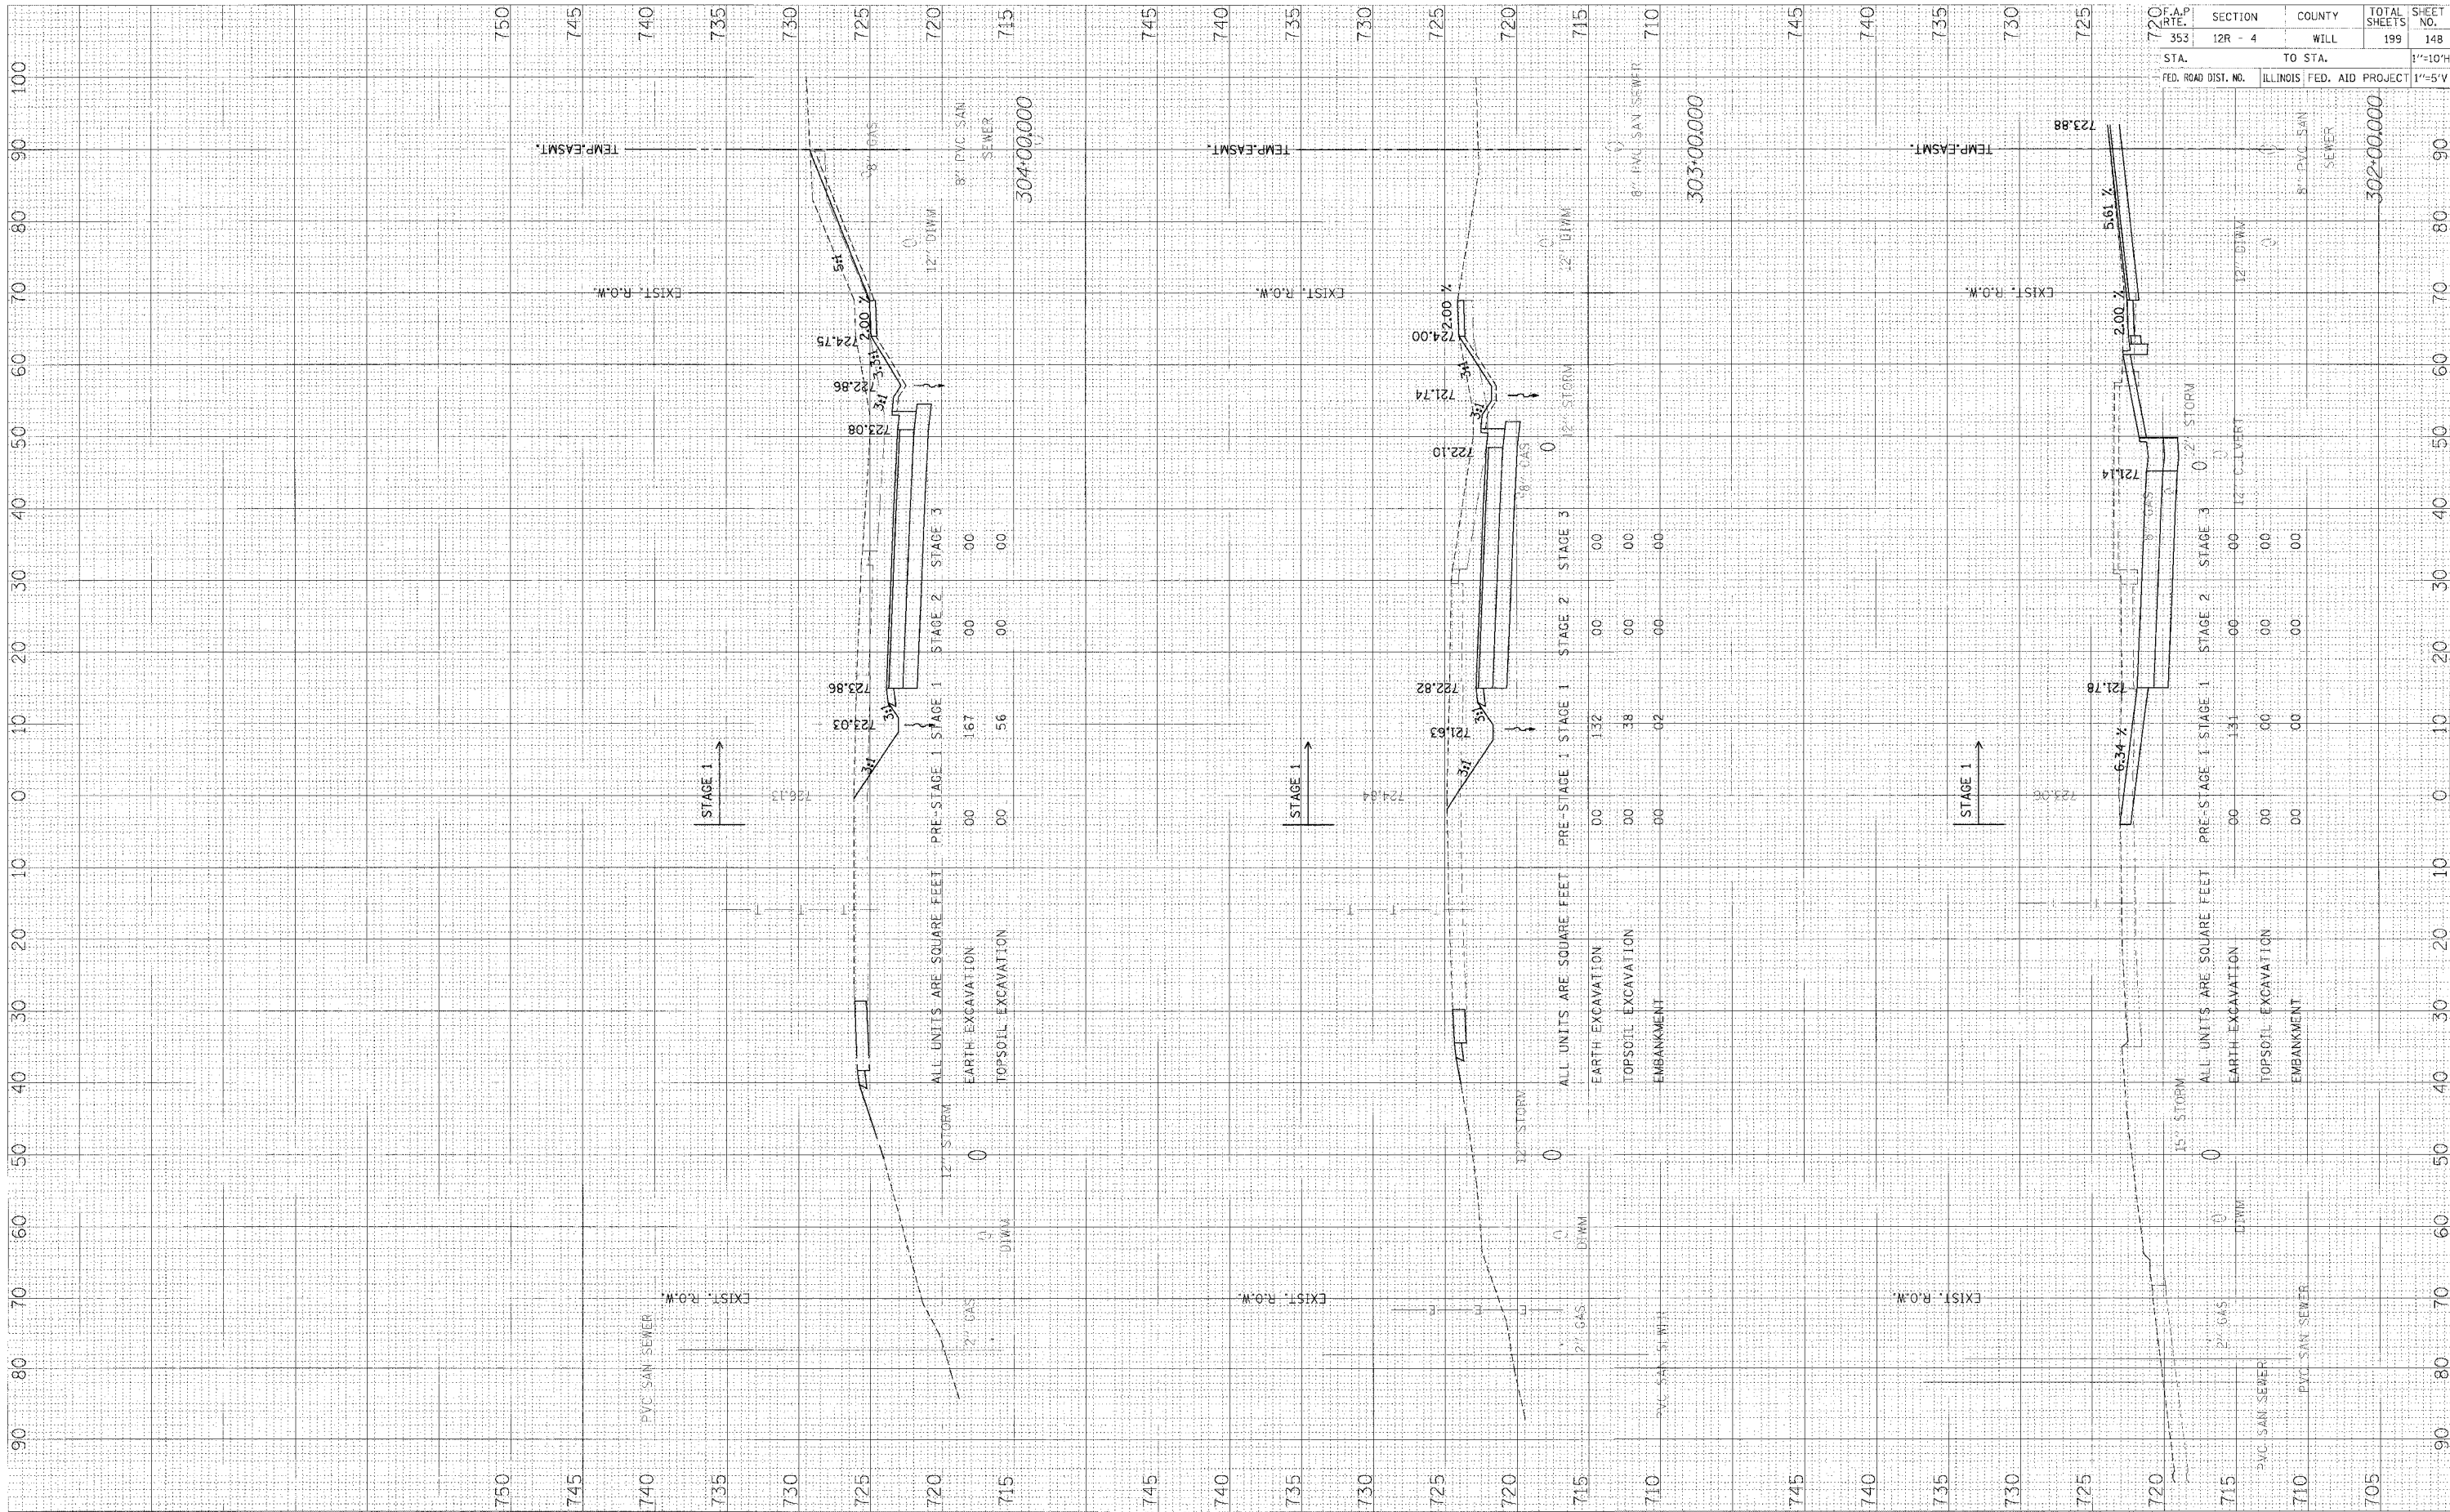

F.A.P. RTE.	SECTION	COUNTY	TOTAL SHEETS	SHEET NO.
353	12R - 4	WILL	199	148
STA.	TO STA.		1"=10'H	
FED. ROAD DIST. NO.	ILLINOIS FED. AID PROJECT		1"=5'-5"V	