


F. M.L. SURVEYED  
 SHEET PLOTTED  
 NOTE BOOK TEMPLATE  
 NO. AREAS CHECKED

ORIGINAL SURVEY  
 SHEET PLOTTED  
 NOTE BOOK TEMPLATE  
 NO. AREAS CHECKED

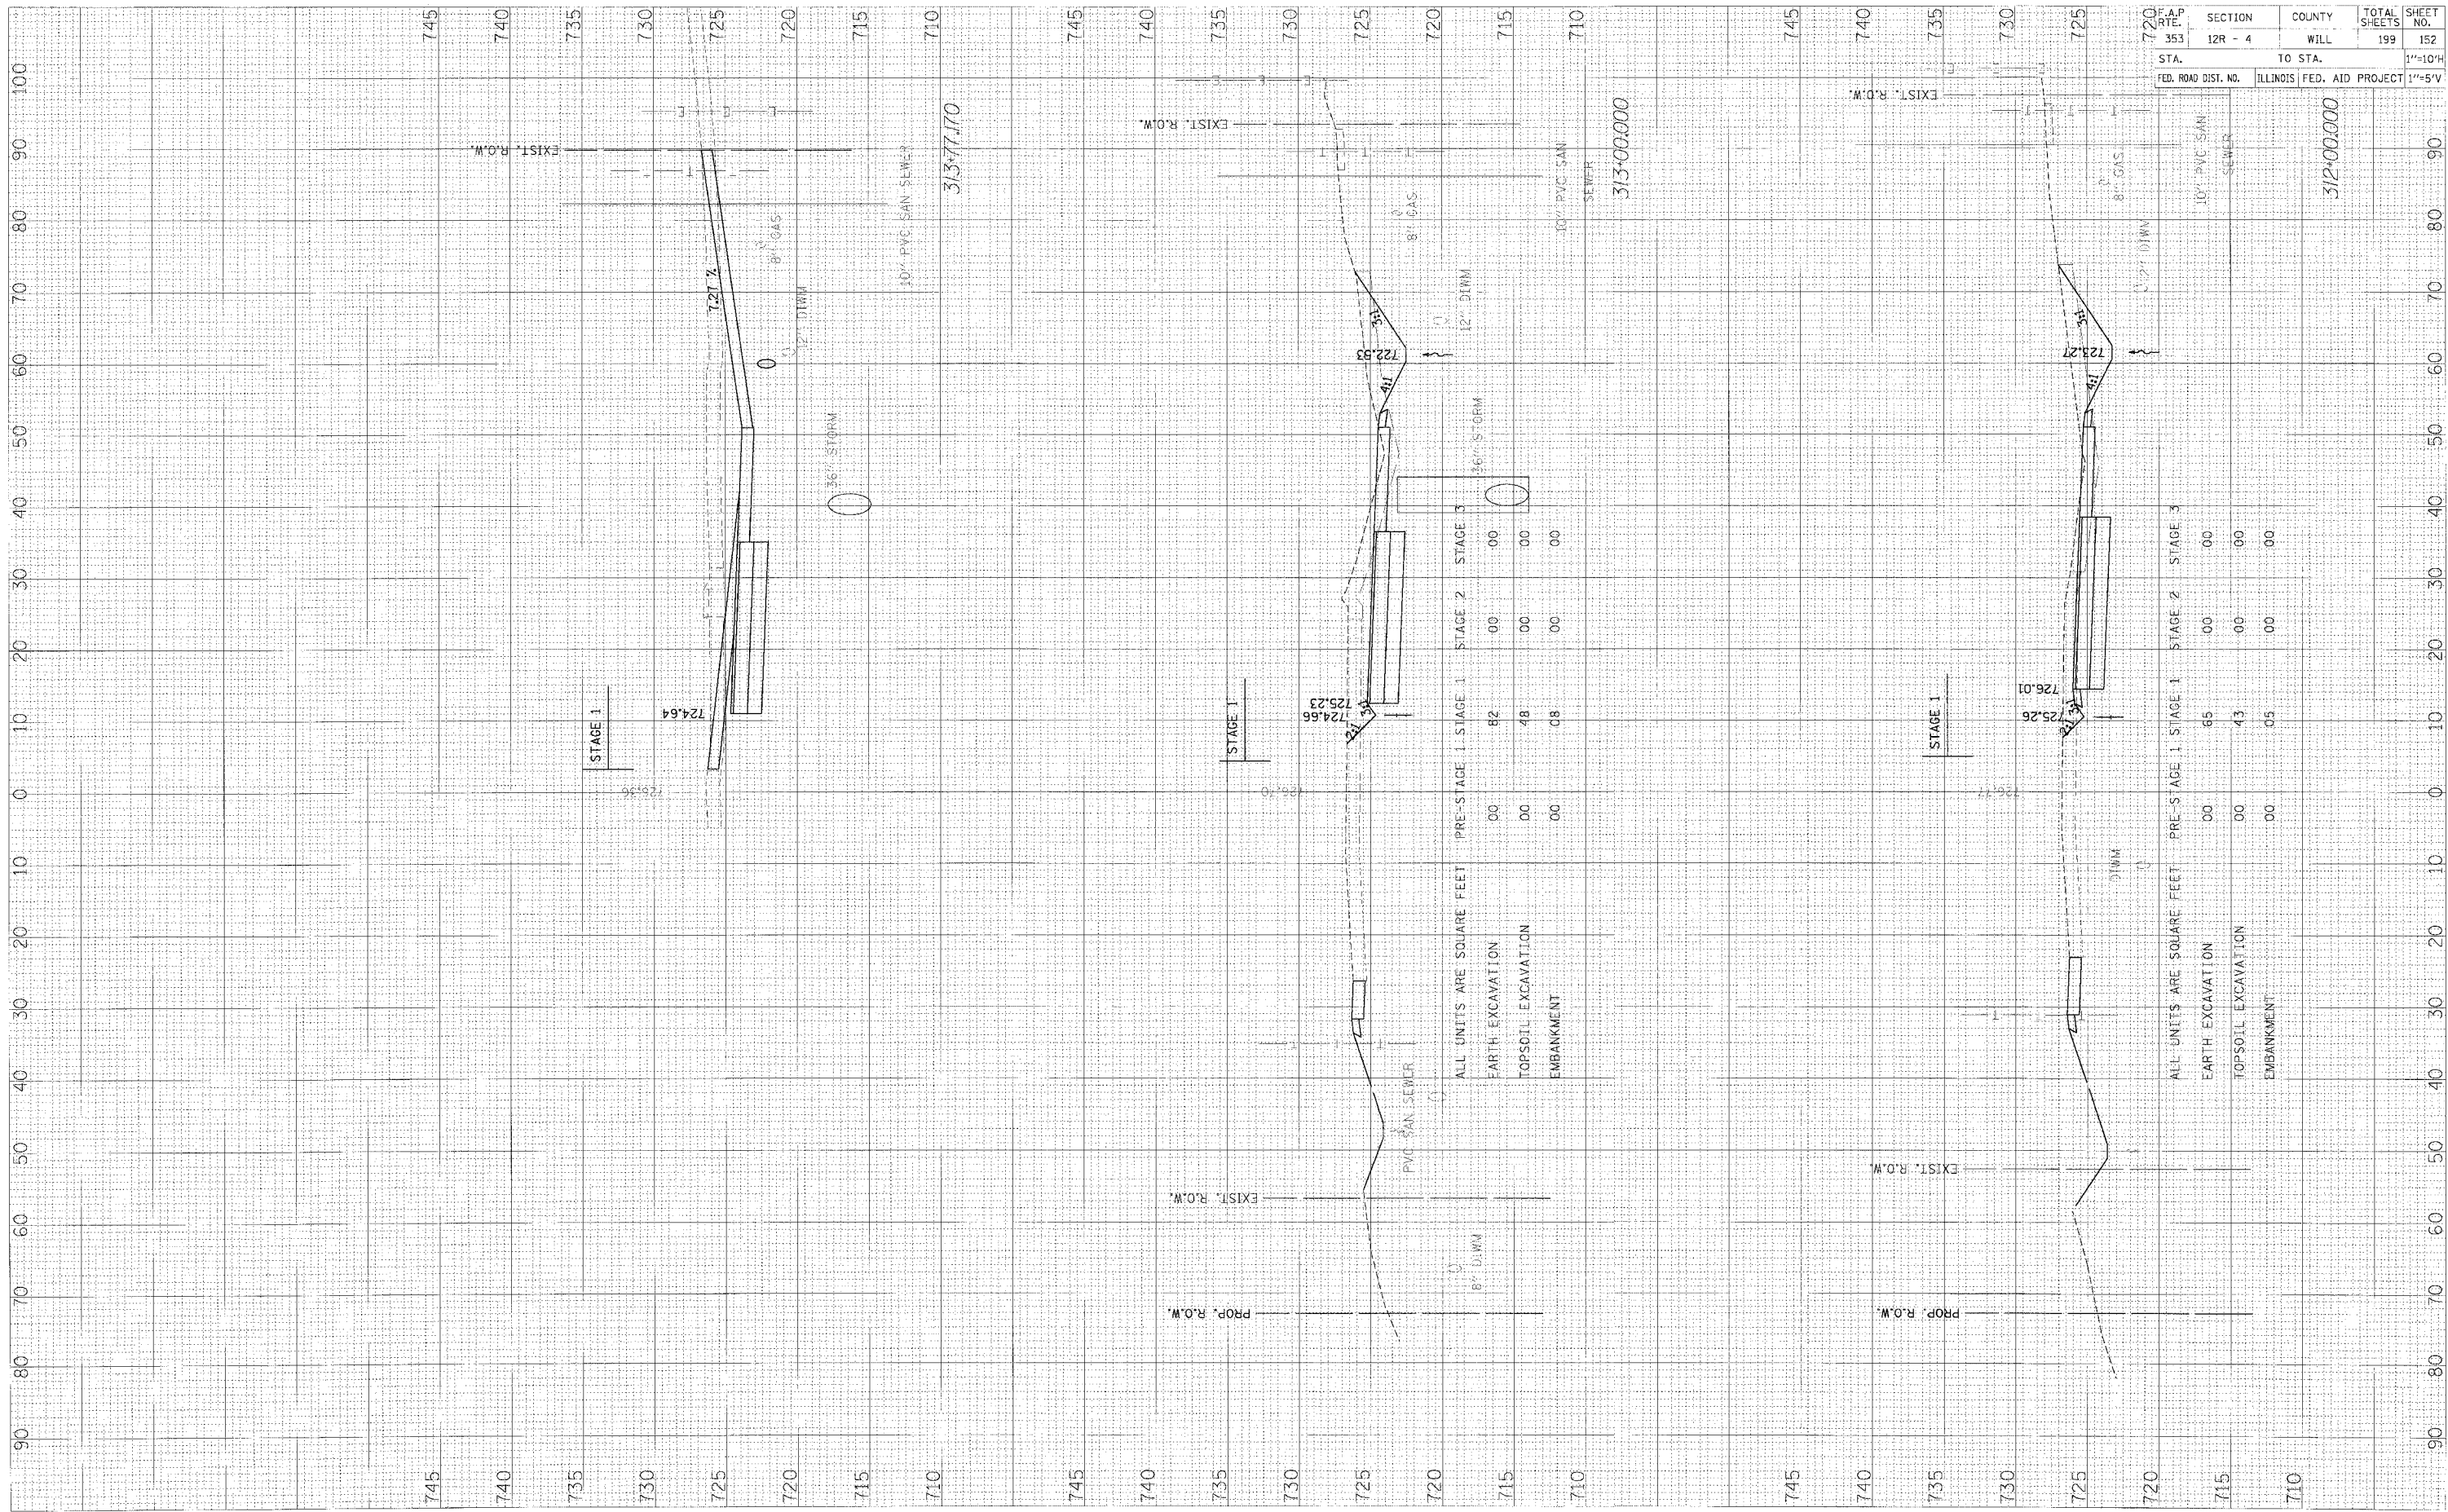

US ROUTE 30 - STAGE 1 X-SECS

F.A.P. RATE: 353  
 SECTION: 12R - 4  
 COUNTY: WILL  
 TOTAL SHEETS: 199  
 SHEET NO.: 152  
 STA. TO STA.  
 FED. ROAD DIST. NO. ILLINOIS FED. AID PROJECT  
 1"=10'H  
 1"=5'V

FILES NOTES