


FINAL SURVEY PLOTTED TEMPLATE AREAS CHECKED


ORIGINAL SURVEY PLOTTED TEMPLATE AREAS CHECKED

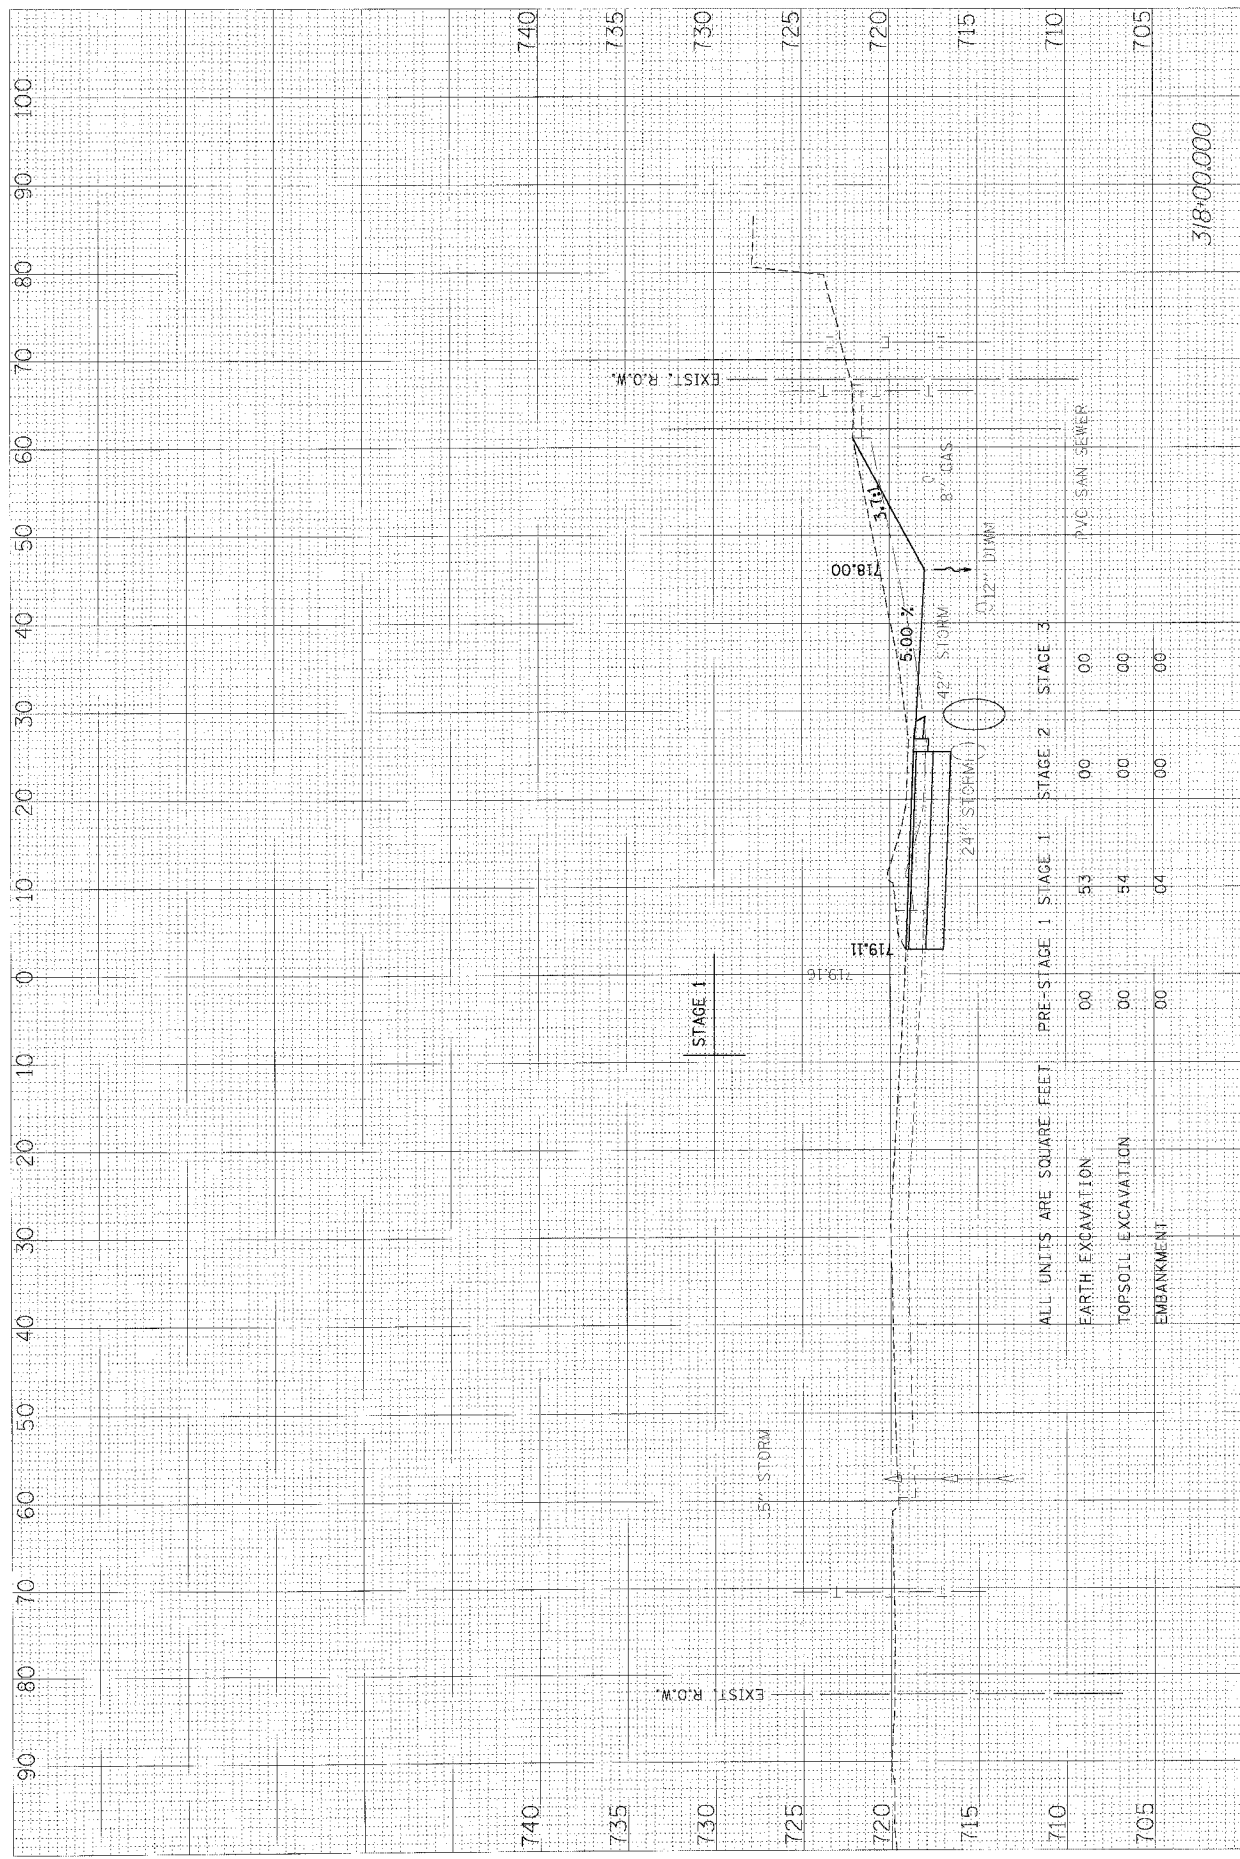

ALL UNITS ARE SQUARE FEET

	PRE-STAGE 1	STAGE 1	STAGE 2	STAGE 3
EARTH EXCAVATION	00	53	00	00
TOPSOIL EXCAVATION	00	54	00	00
EMBANKMENT	00	04	00	00

318+00.000

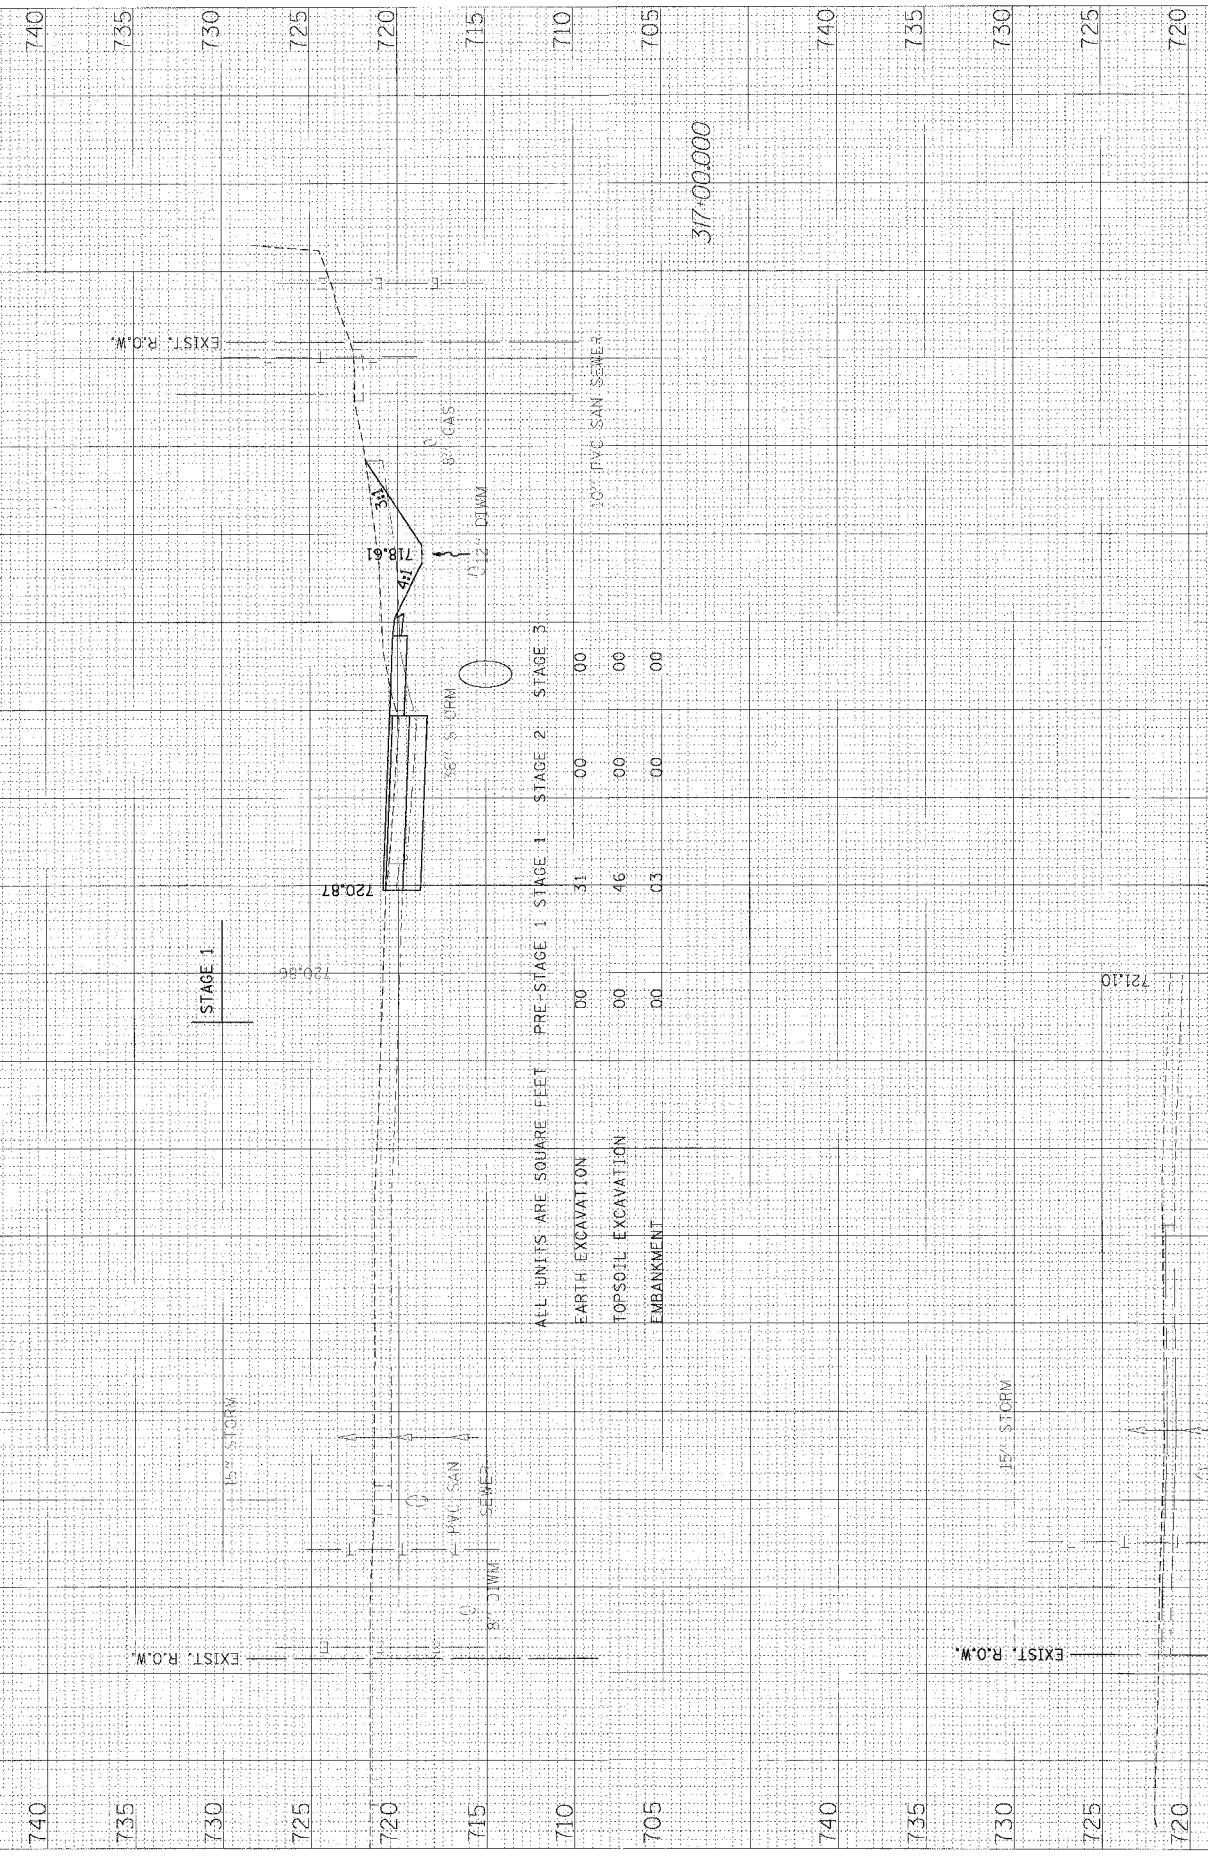

ALL UNITS ARE SQUARE FEET

	PRE-STAGE 1	STAGE 1	STAGE 2	STAGE 3
EARTH EXCAVATION	00	31	00	00
TOPSOIL EXCAVATION	00	46	00	00
EMBANKMENT	00	03	00	00

317+00.000

F.A.P. NO.	SECTION	COUNTY	TOTAL SHEETS	SHEET NO.
353	12R - 4	WILL	199	154
STA.	TO STA.		SCALE	
FED. ROAD DIST. NO.	ILLINOIS	FED. AID PROJECT	1"=10'H	
			1"=5'V	