


ORIGINAL SURVEY	SURVEYED	BY	DATE
NOTE BOOK	PLOTTED		
NO.	TEMPLATE		
	AREAS CHECKED		

FINAL SURVEY	SURVEYED	BY	DATE
NOTE BOOK	PLOTTED		
NO.	TEMPLATE		
	AREAS CHECKED		

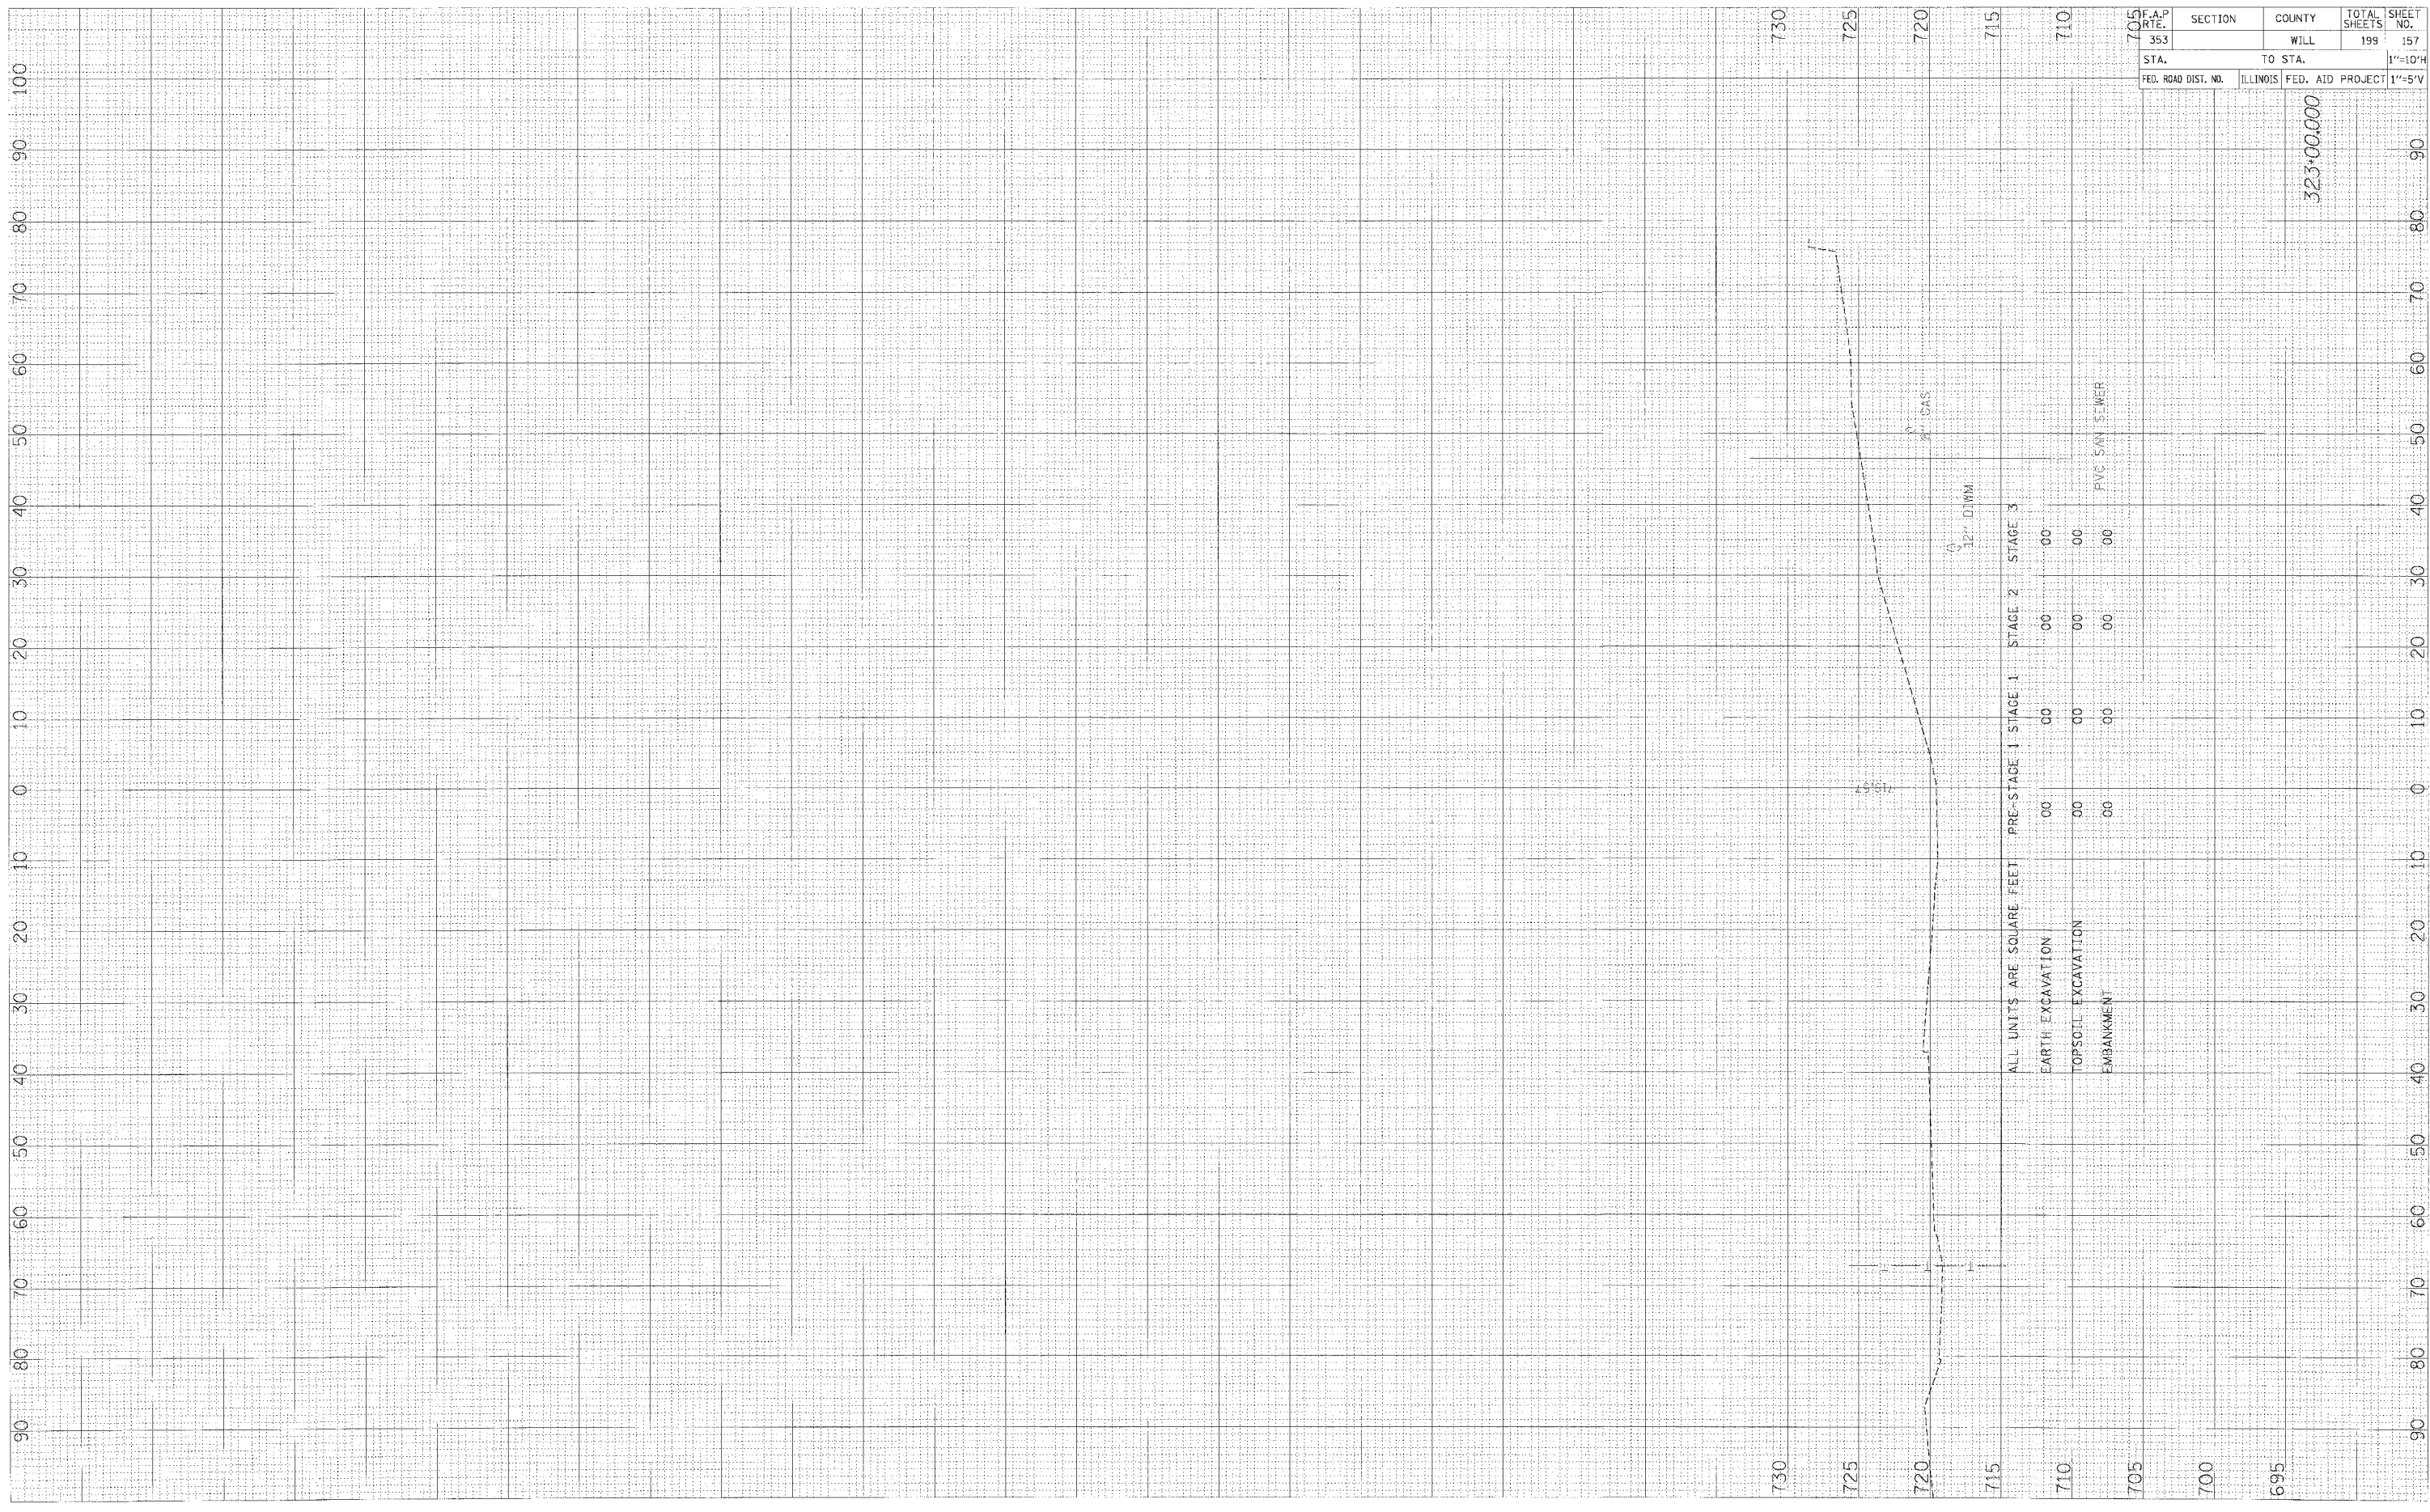

ALL UNITS ARE SQUARE FEET	PRE-STAGE 1	STAGE 1	STAGE 2	STAGE 3
EARTH EXCAVATION	00	00	00	00
TOPSOIL EXCAVATION	00	00	00	00
EMBANKMENT	00	00	00	00

PVC SAN SEWER

F.A.P. RTE. 353	SECTION	COUNTY	TOTAL SHEETS 199	SHEET NO. 157
STA. TO STA.	WILL			
FED. ROAD DIST. NO.	ILLINOIS	FED. AID PROJECT	1"=5'V	

323+00.000