


FINAL SURVEY  
 SURVEY PLOTTED  
 NOTE BOOK TEMPLATE  
 NO. \_\_\_\_\_ BY \_\_\_\_\_ DATE \_\_\_\_\_  
 AREAS CHECKED

ORIGINAL SURVEY  
 SURVEY PLOTTED  
 NOTE BOOK TEMPLATE  
 NO. \_\_\_\_\_ BY \_\_\_\_\_ DATE \_\_\_\_\_  
 AREAS CHECKED

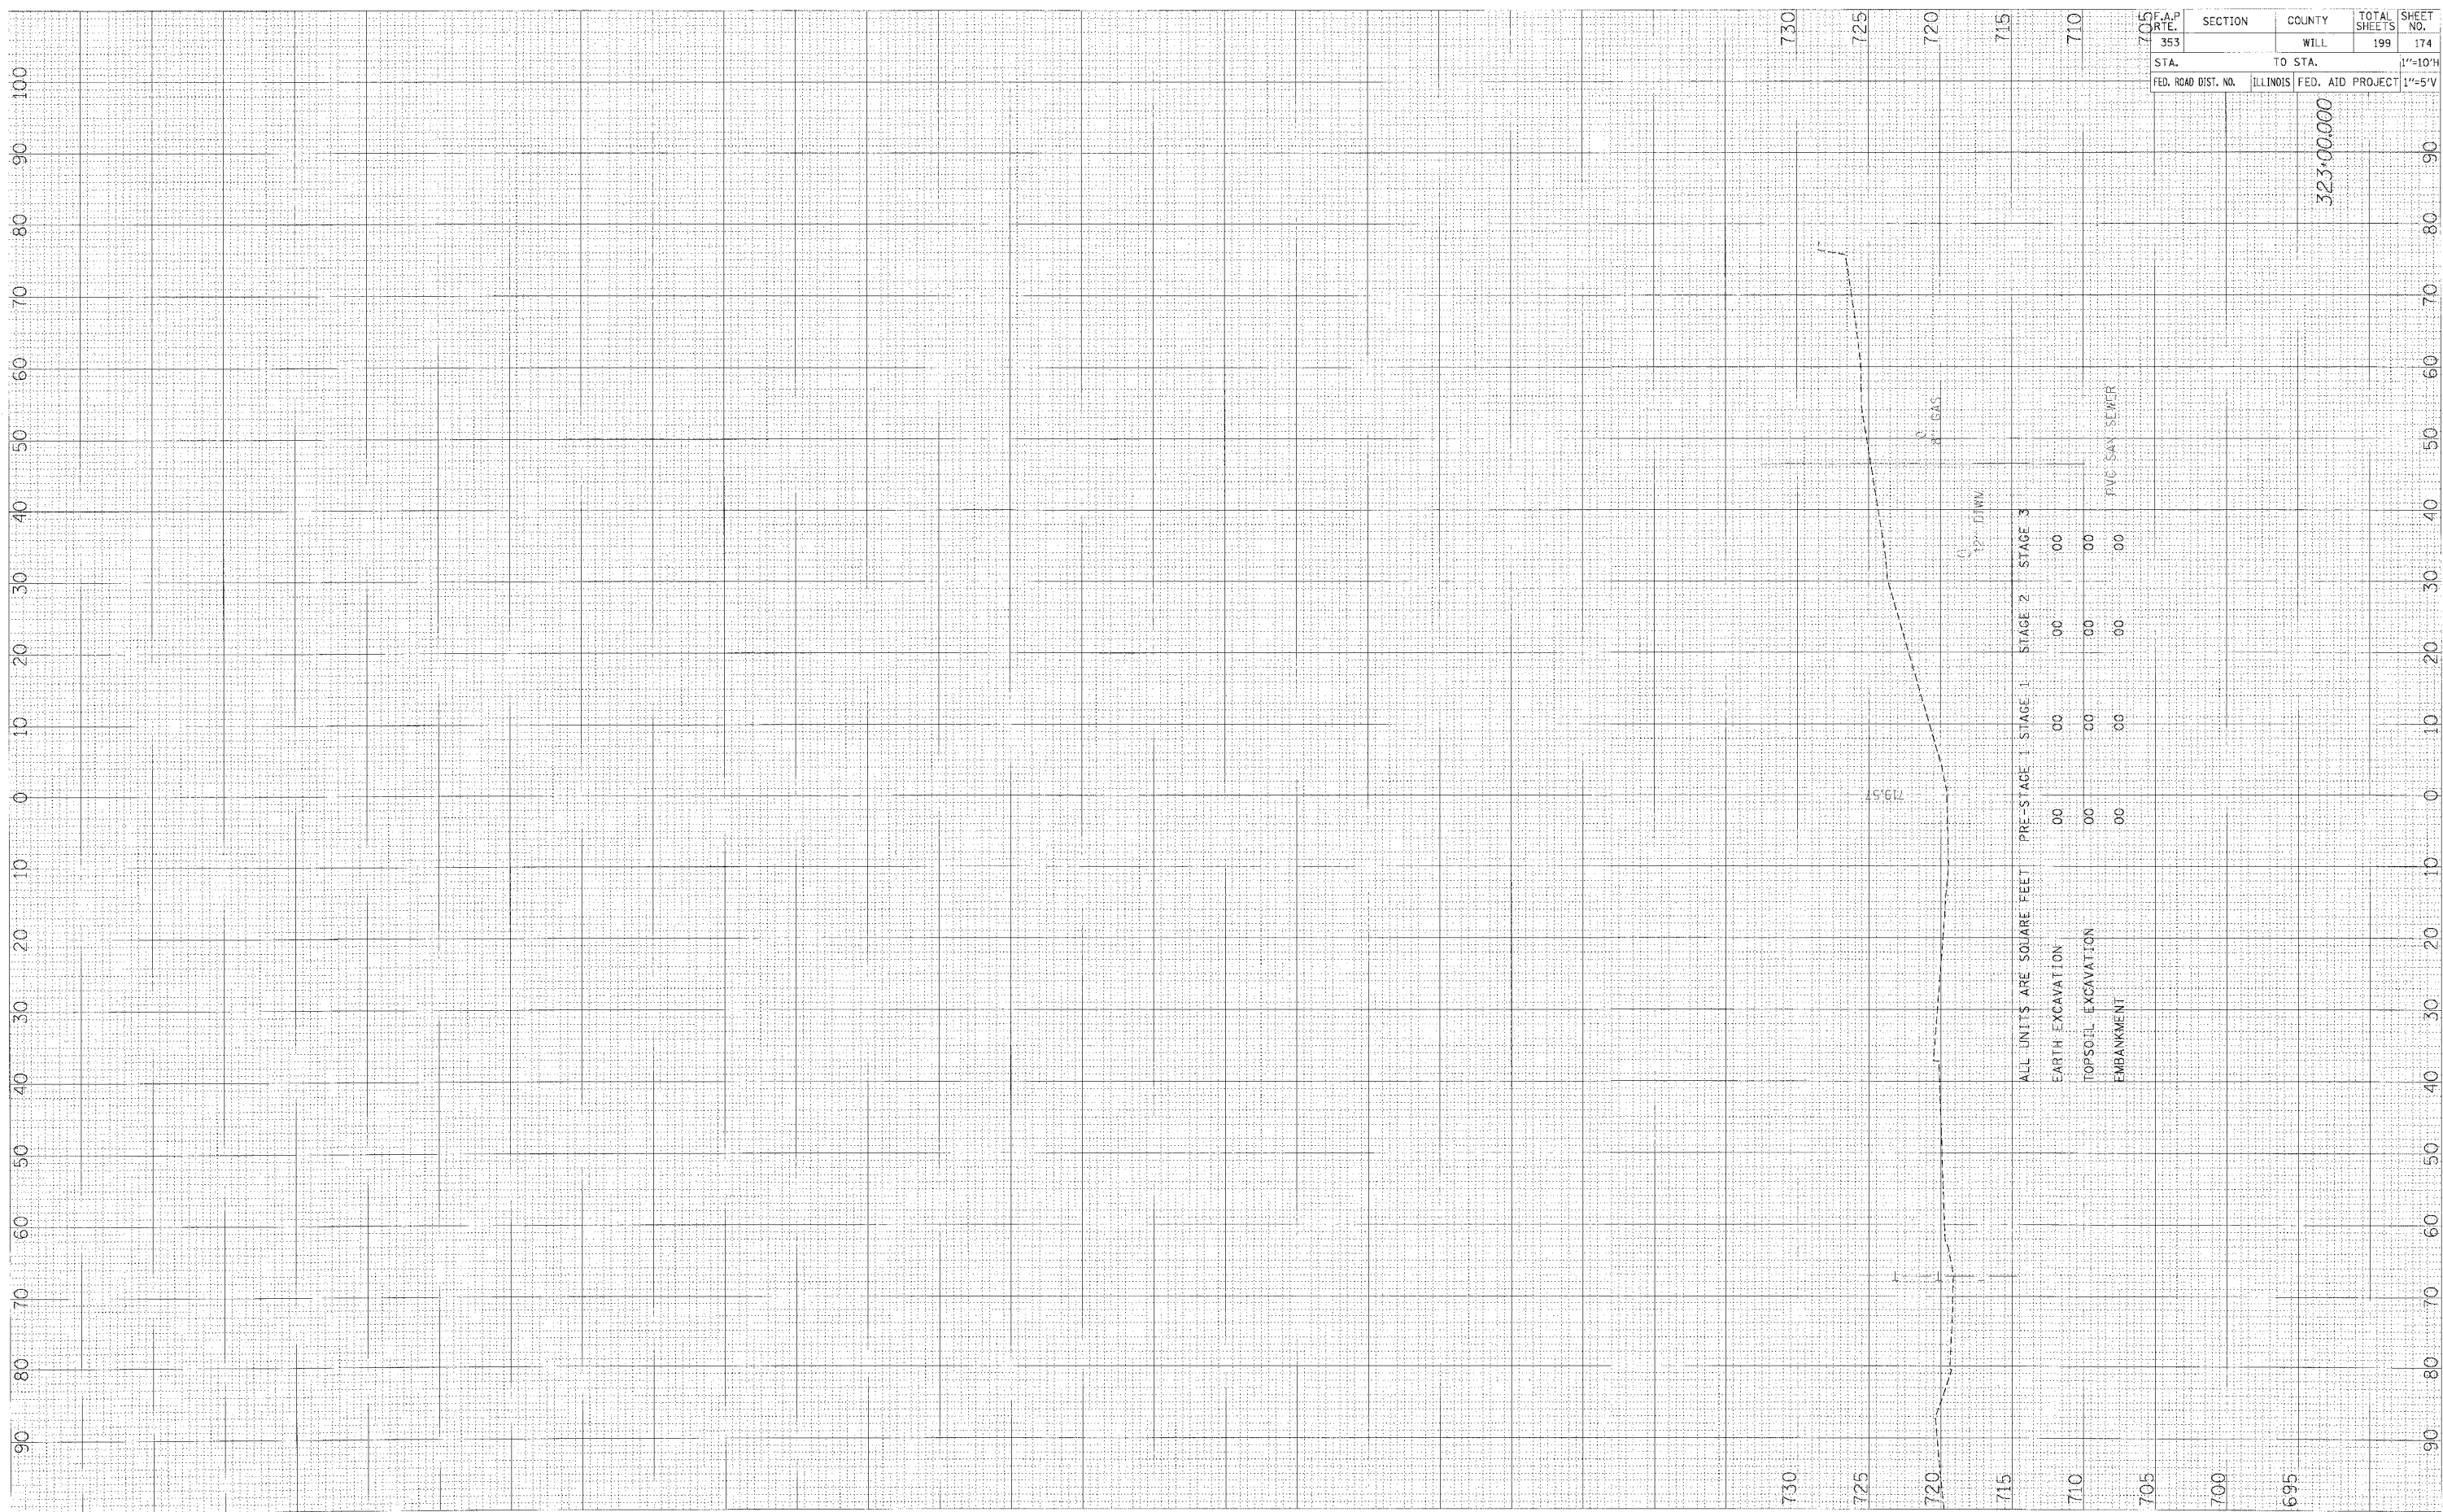

ALL UNITS ARE SQUARE FEET

	PRE-STAGE 1	STAGE 1	STAGE 2	STAGE 3
EARTH EXCAVATION	00	00	00	00
TOPSOIL EXCAVATION	00	00	00	00
EMBANKMENT	00	00	00	00

F.A.P. RTE.	SECTION	COUNTY	TOTAL SHEETS	SHEET NO.
353		WILL	199	174
STA.	TO STA.		1"=10'H	
FED. ROAD DIST. NO.	ILLINOIS FED. AID PROJECT		1"=5'V	

323+00.000