


FINAL	DATE	BY	DATE
SURVEY	PLOTTED		
NOTE BOOK	TEMPLATE		
AREAS	AREAS		
STAGES	STAGES		

ORIGINAL	DATE	BY	DATE
SURVEY	PLOTTED		
NOTE BOOK	TEMPLATE		
AREAS	AREAS		
STAGES	STAGES		

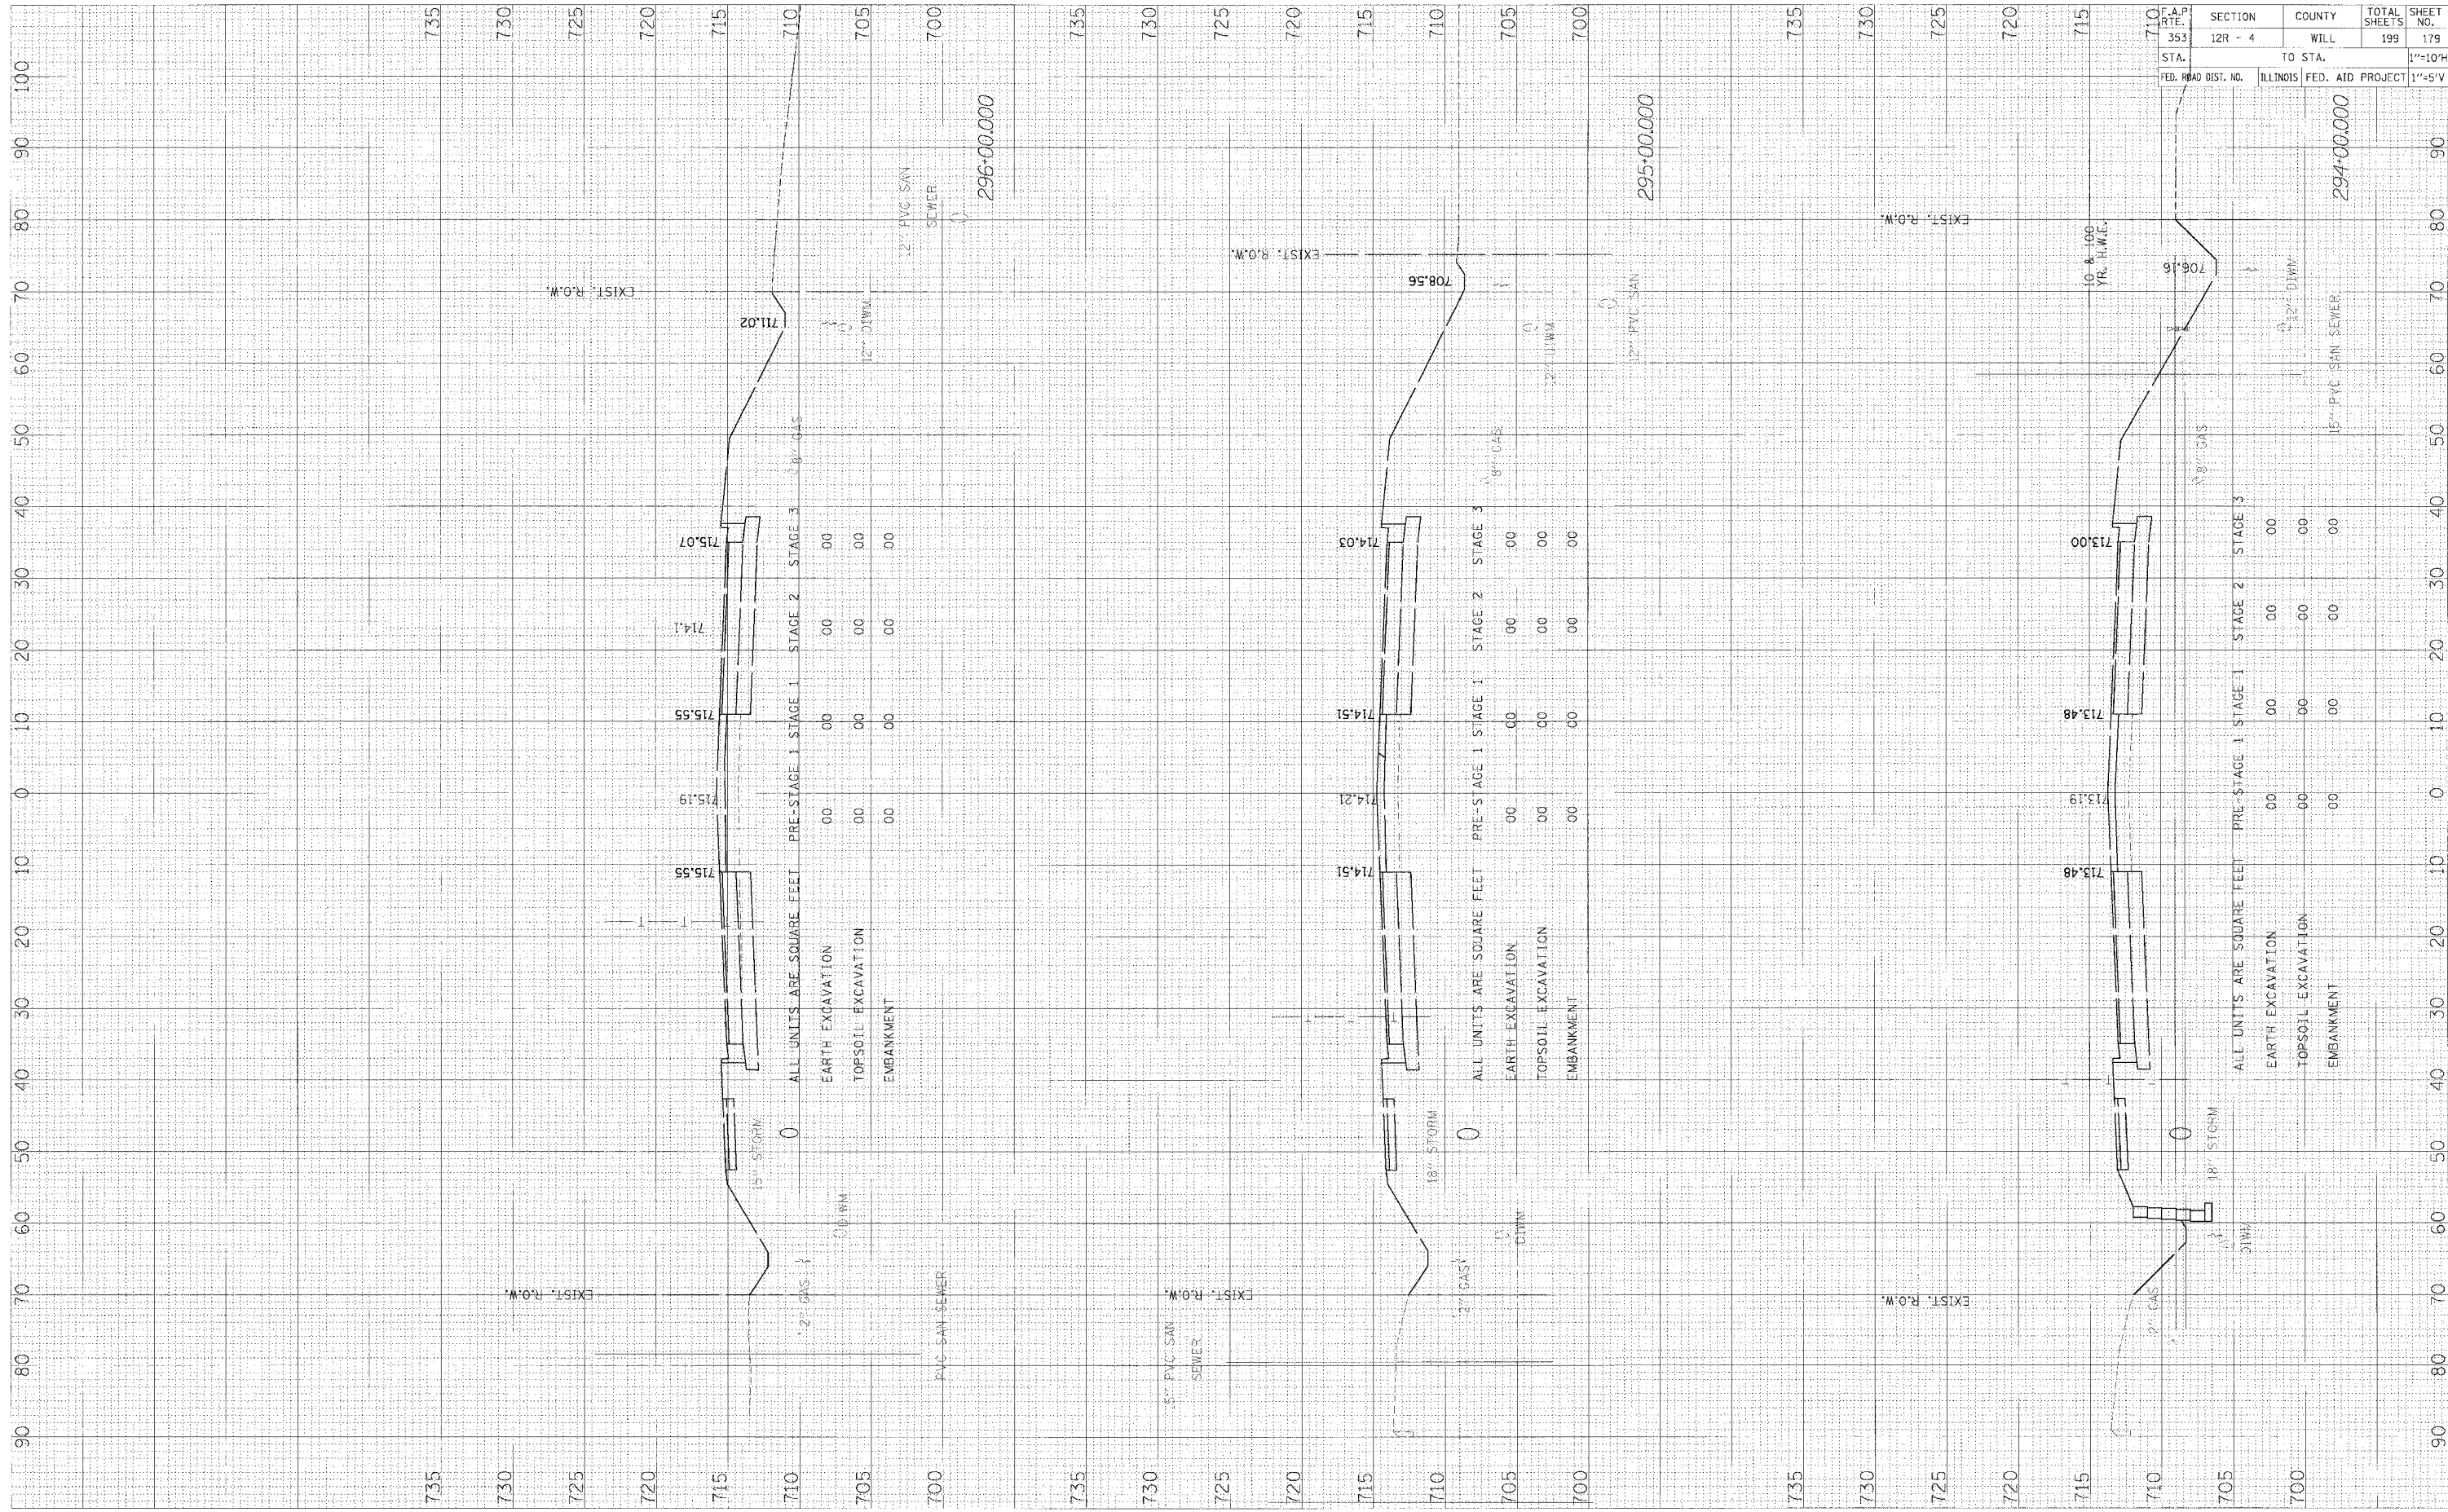

US ROUTE 30 - STAGE 3 X-SECS

F.A.P. RTE. 353	SECTION 12R - 4	COUNTY WILL	TOTAL SHEETS 199	SHEET NO. 179
STA. 353	TO STA.	FED. AID PROJECT	ILLINOIS	1"=10'H
FED. ROAD DIST. NO.	ILLINOIS	FED. AID PROJECT	294-00.000	1"=5'V

15-COR-2-Work-1-11-2018 5:35:57 PM 4/15/28/2018