


FINAL SURVEY	REWORKED SURVEY	DATE
NOTE BOOK	REPLATE	
AREAS CHANGED		

ORIGINAL SURVEY	BY	DATE
NOTE BOOK		
AREAS CHANGED		

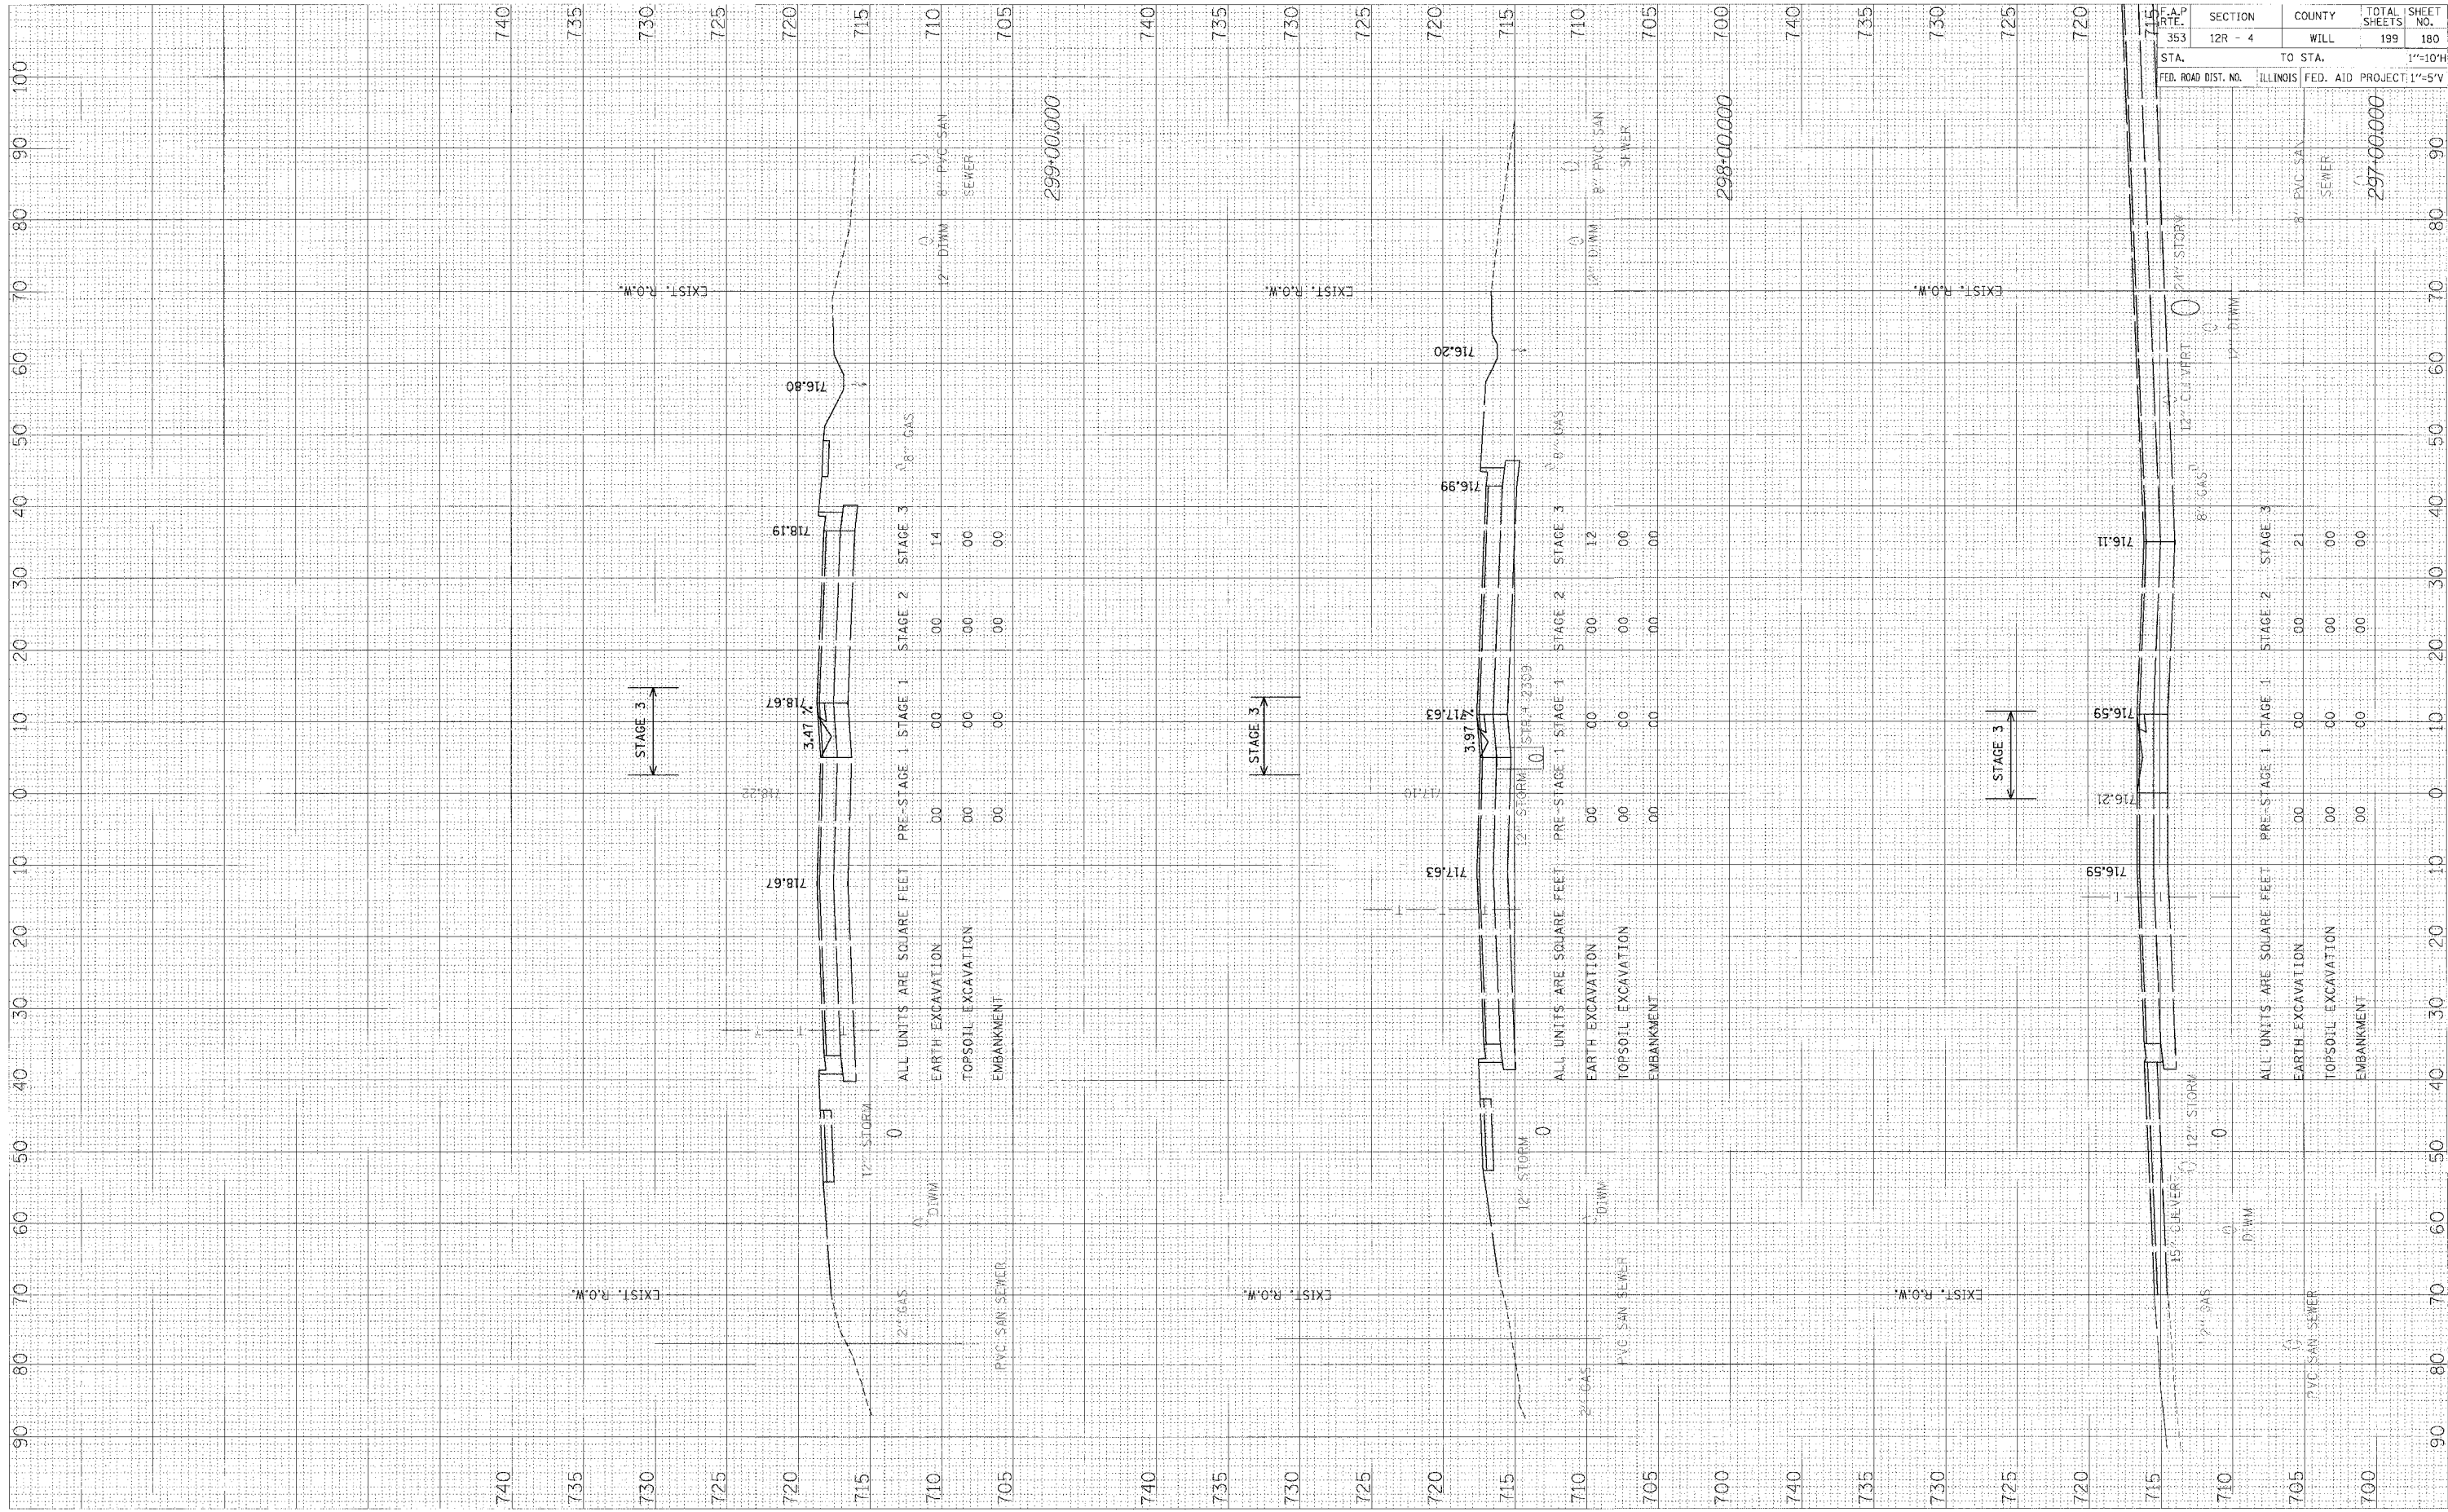

US ROUTE 30 - STAGE 3 X-SECS

F.A.P. RT. 353	SECTION 12R - 4	COUNTY WILL	TOTAL SHEETS 199	SHEET NO. 180
STA. TO STA.	TO STA.		1"=10'H	
FED. ROAD DIST. NO.	ILLINOIS	FED. AID PROJECT	1"=5'V	

T:\US30\2014\W01\171\30A-S3\SEC\GPR5/28/2018