


FINAL SURVEY
 SURVEYED PLOTTED
 NOTE BOOK TEMPLATE
 NO. AREAS CHECKED

ORIGINAL SURVEY
 SURVEYED PLOTTED
 NOTE BOOK TEMPLATE
 NO. AREAS CHECKED

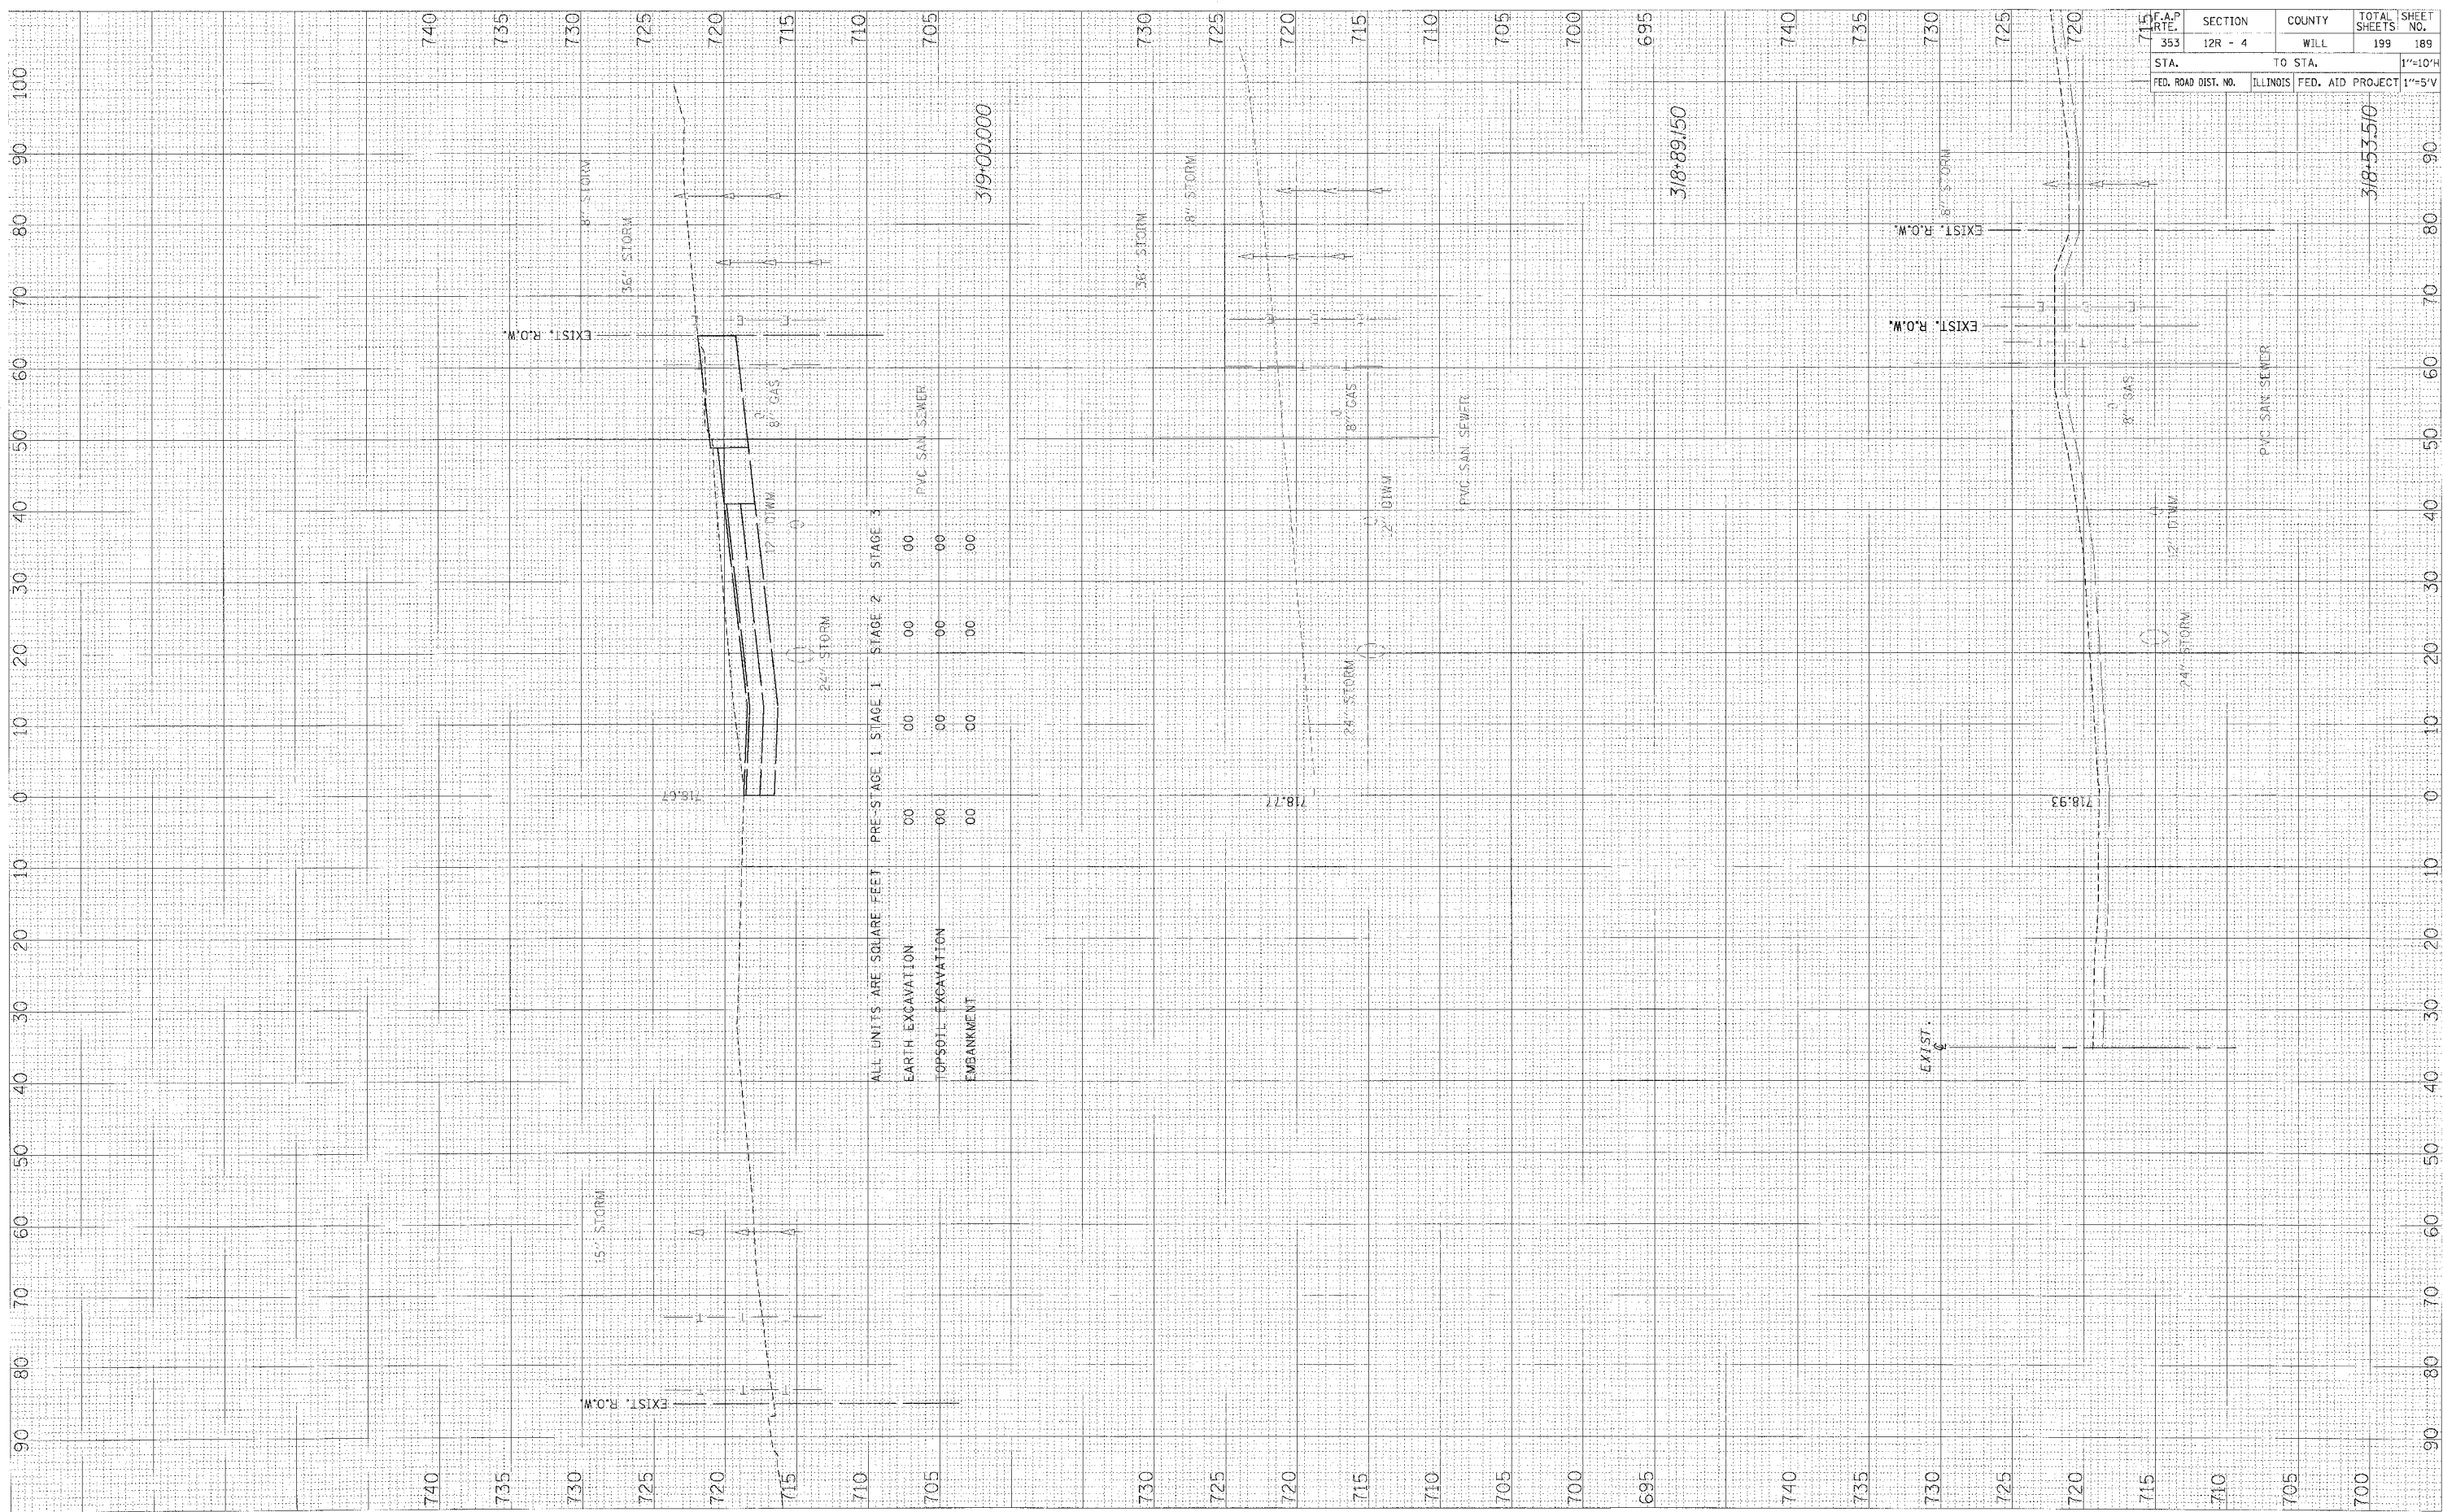

ALL UNITS ARE SQUARE FEET PRE-STAGE 1 STAGE 1 STAGE 2 STAGE 3

EARTH EXCAVATION	00	00	00	00
TOPSOIL EXCAVATION	00	00	00	00
EMBANKMENT	00	00	00	00

319+00.000

318+89.50

318+53.50

F.A.P. RTE.	SECTION	COUNTY	TOTAL SHEETS	SHEET NO.
353	12R - 4	WILL	199	189
STA.	TO STA.		SCALE	
FED. ROAD DIST. NO.	ILLINOIS	FED. AID PROJECT	1"=10'H	
			1"=5'V	