


FINAL	REVISION	BY	DATE
NO.	NO.		


ORIGINAL	DATE
SHEET	BY
NO.	

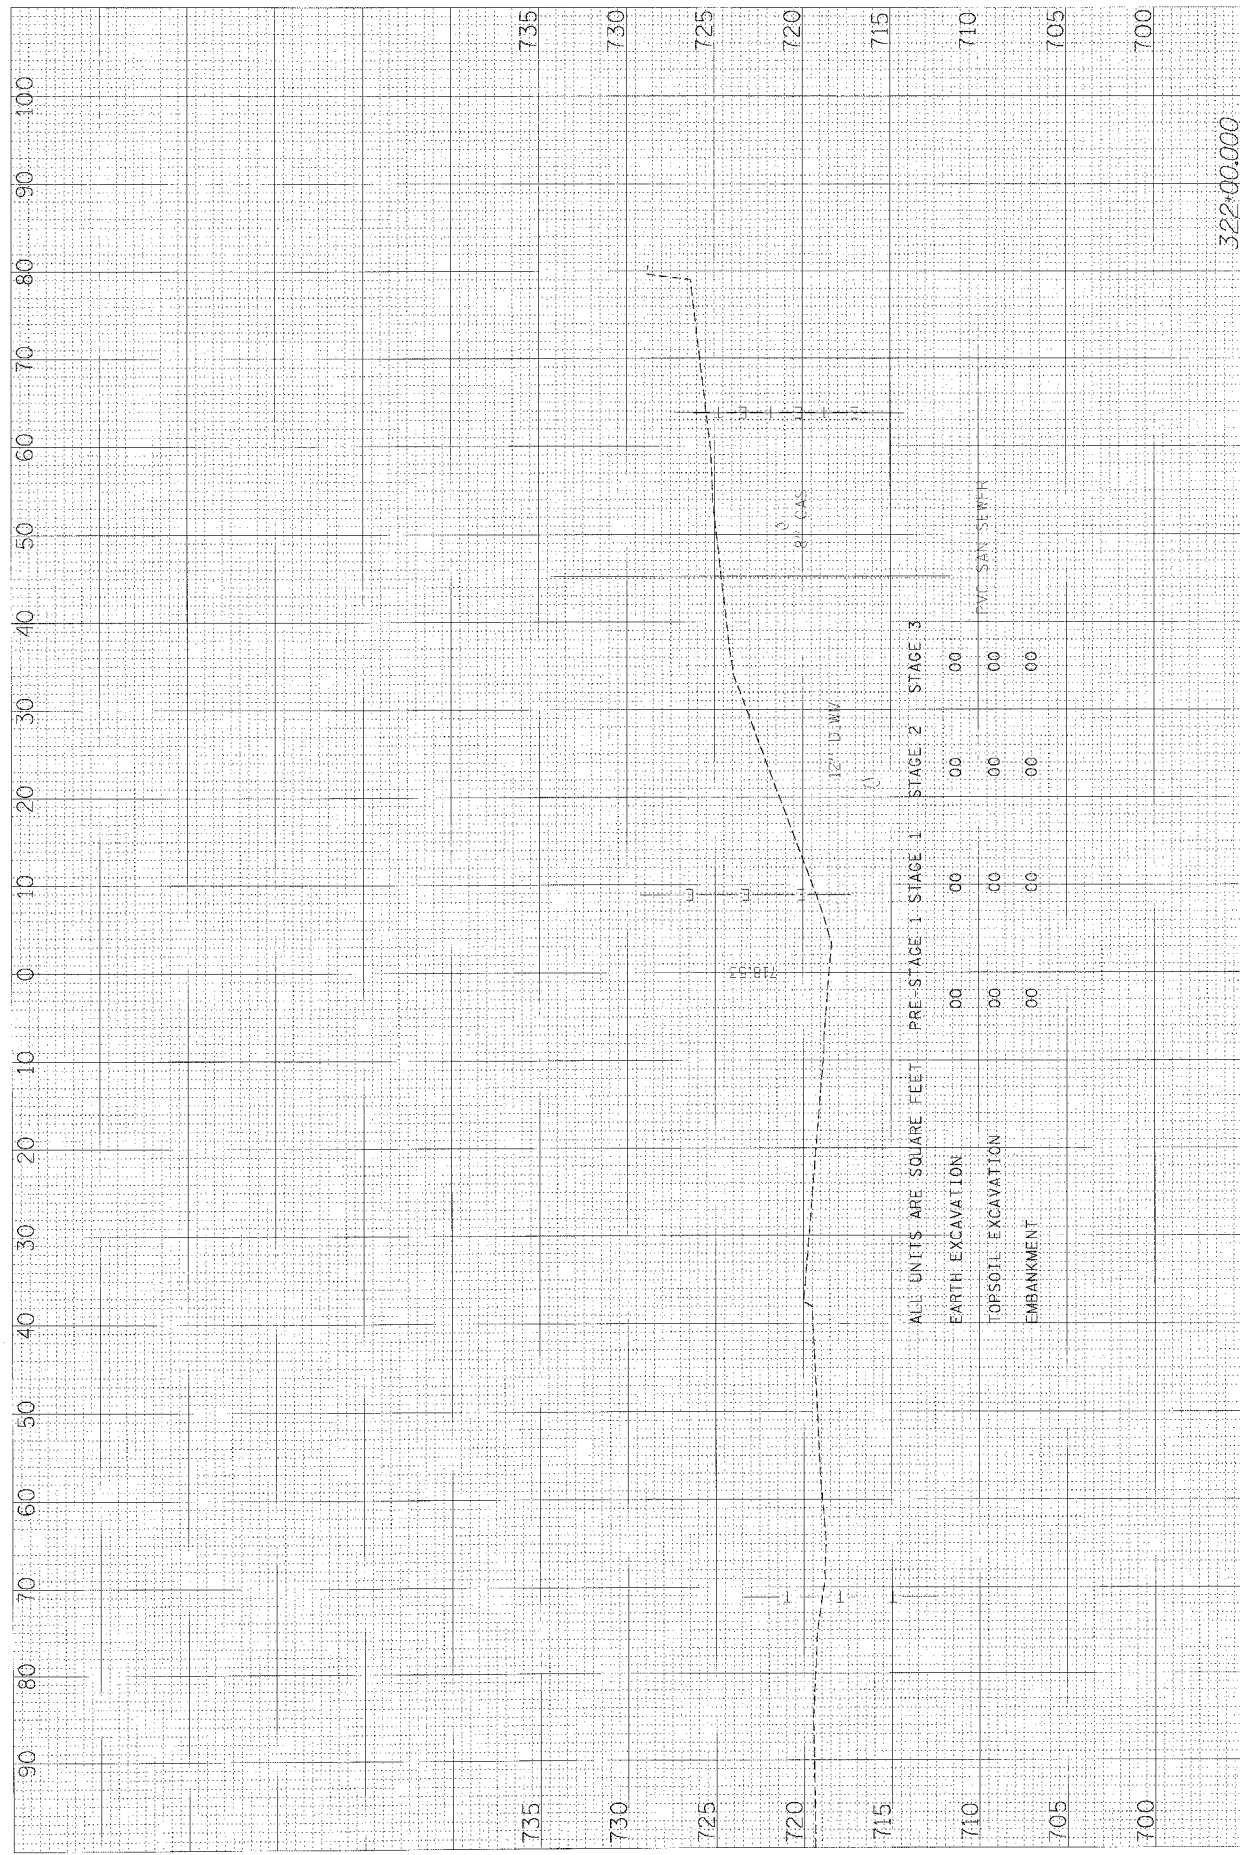

ALL UNITS ARE SQUARE FEET PRE-STAGE 1 STAGE 1 STAGE 2 STAGE 3

EARTH EXCAVATION	00	00	00	00
TOPSOIL EXCAVATION	00	00	00	00
EMBANKMENT	00	00	00	00


322+00.000

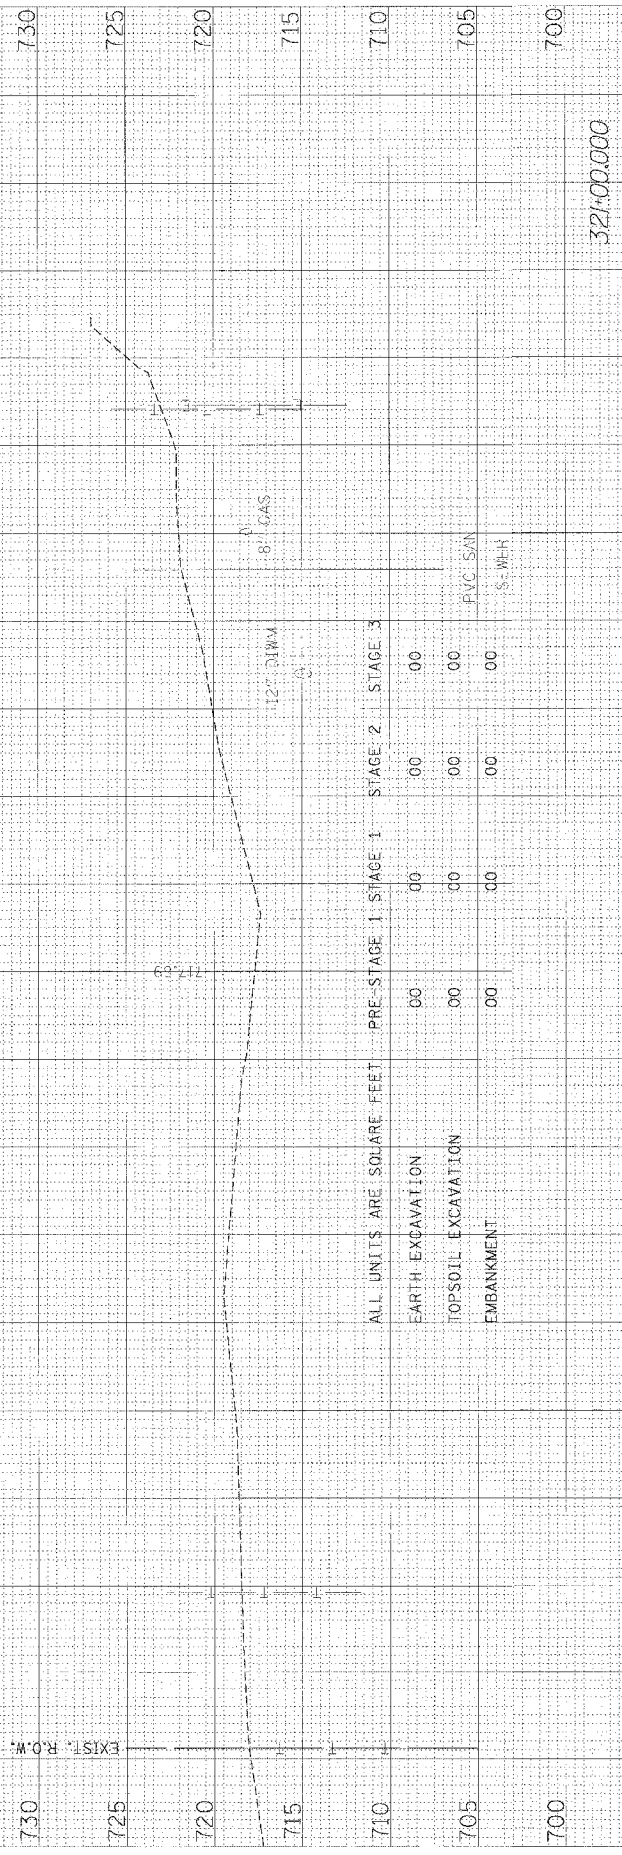

ALL UNITS ARE SQUARE FEET PRE-STAGE 1 STAGE 1 STAGE 2 STAGE 3

EARTH EXCAVATION	00	00	00	00
TOPSOIL EXCAVATION	00	00	00	00
EMBANKMENT	00	00	00	00

321+00.000

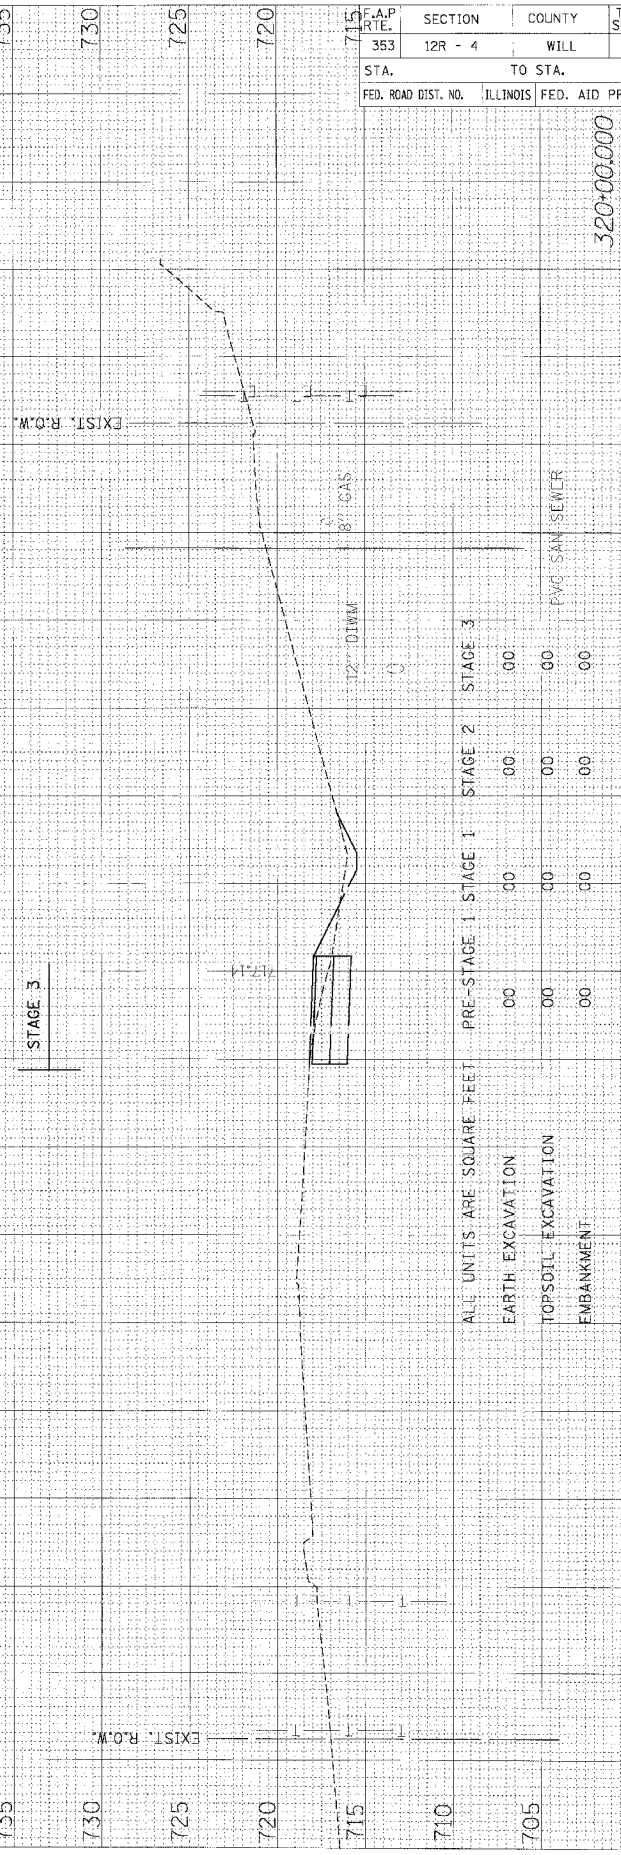

ALL UNITS ARE SQUARE FEET PRE-STAGE 1 STAGE 1 STAGE 2 STAGE 3

EARTH EXCAVATION	00	00	00	00
TOPSOIL EXCAVATION	00	00	00	00
EMBANKMENT	00	00	00	00

320+00.000

F.A.P. RTE.	SECTION	COUNTY	TOTAL SHEETS	SHEET NO.
353	12R - 4	WILL	199	190
STA.	TO STA.		1"=10'H	
FED. ROAD DIST. NO.	ILLINOIS FED. AID PROJECT		1"=5'V	

US ROUTE 30 - STAGE 3 X-SECS