


FINAL SURVEY	DATE
NOTED	BY
NO.	DATE

ORIGINAL SURVEY	DATE
NOTED	BY
NO.	DATE

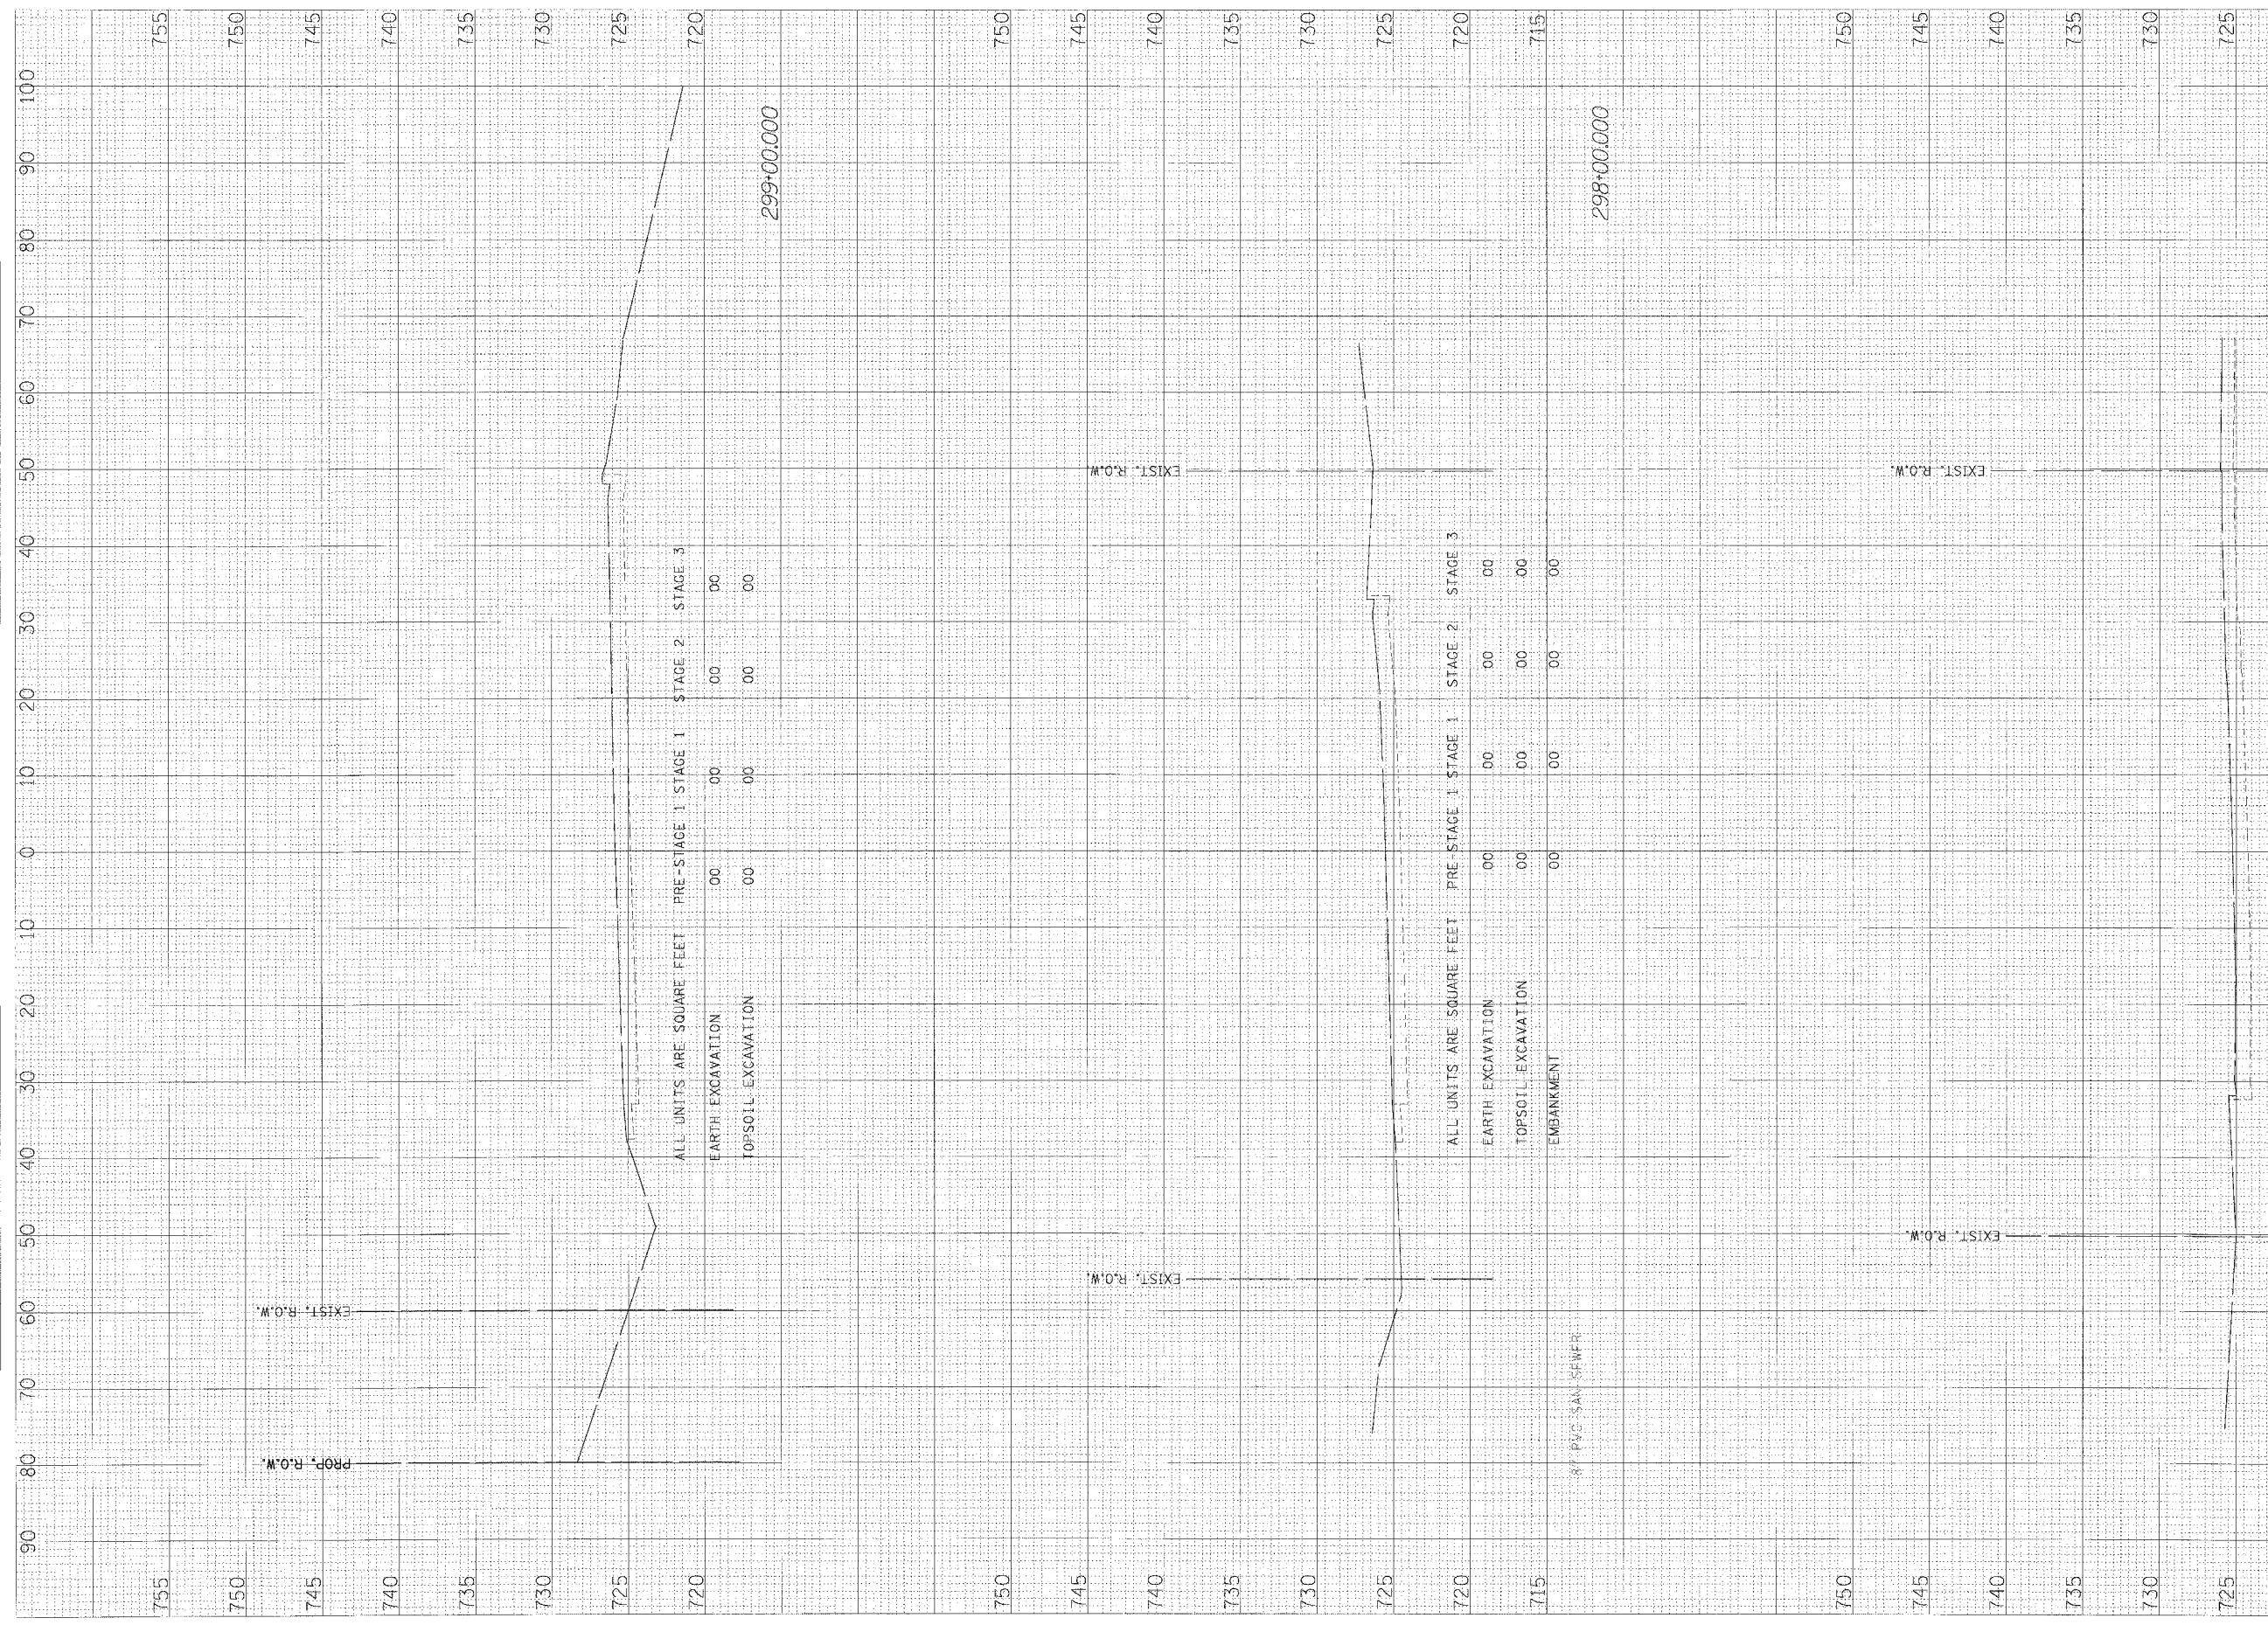

ALL UNITS ARE SQUARE FEET  
 PRE-STAGE 1 STAGE 1 STAGE 2 STAGE 3  
 EARTH EXCAVATION 00 00 00 00  
 TOPSOIL EXCAVATION 00 00 00 00  
 299+00.000

ALL UNITS ARE SQUARE FEET  
 PRE-STAGE 1 STAGE 1 STAGE 2 STAGE 3  
 EARTH EXCAVATION 00 00 00 00  
 TOPSOIL EXCAVATION 00 00 00 00  
 EMBANKMENT 00 00 00 00  
 298+00.000

ALL UNITS ARE SQUARE FEET  
 PRE-STAGE 1 STAGE 1 STAGE 2 STAGE 3  
 EARTH EXCAVATION 00 00 00 00  
 TOPSOIL EXCAVATION 00 00 00 00  
 297+00.000

F.A.P. RTE.	SECTION	COUNTY	TOTAL SHEETS	SHEET NO.
353	12R - 4	WILL	199	192
STA.	TO STA.			1"=10'H
FED. ROAD DIST. NO.	ILLINOIS FED. AID PROJECT			1"=5'V

PLANNING & CONSTRUCTION SERVICES, INC.