


FINAL
 SURVEY
 NOTE BOOK
 NO. _____

DATE
 BY
 CHECKED
 DATE

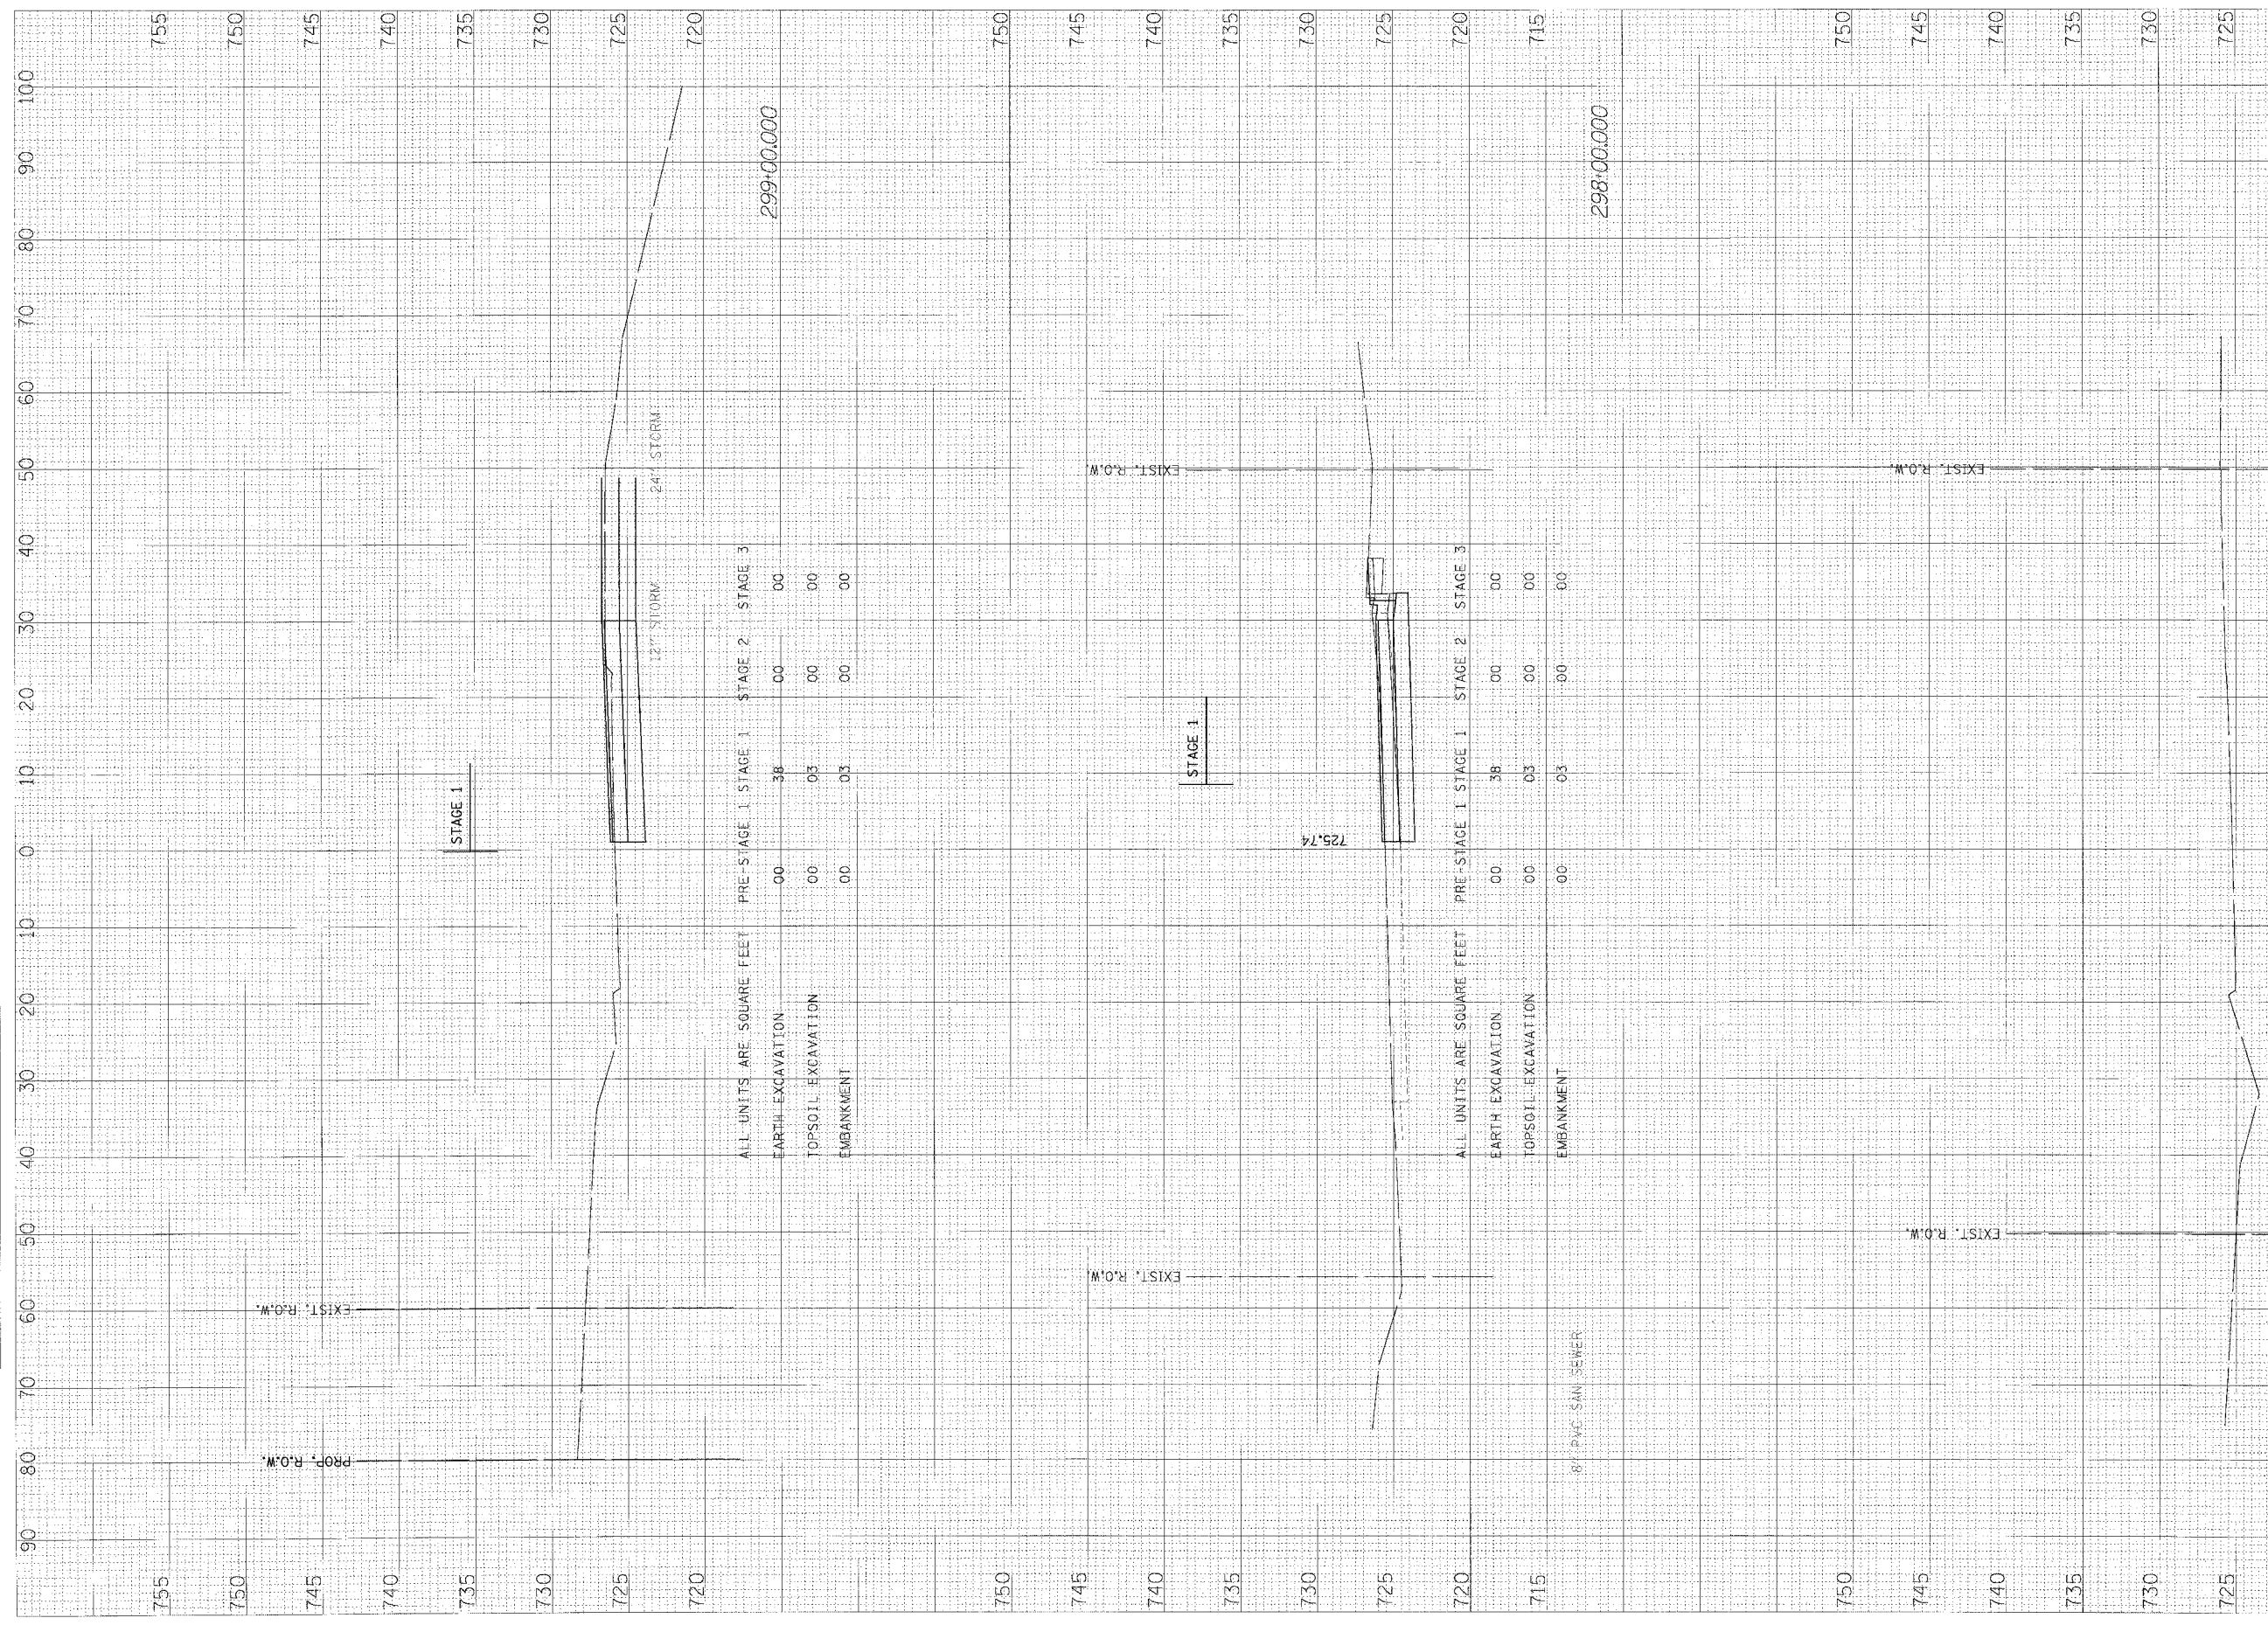

ALL UNITS ARE SQUARE FEET

	PRE-STAGE 1	STAGE 1	STAGE 2	STAGE 3
EARTH EXCAVATION	00	38	00	00
TOPSOIL EXCAVATION	00	03	00	00
EMBANKMENT	00	03	00	00

299:00.000

ALL UNITS ARE SQUARE FEET

	PRE-STAGE 1	STAGE 1	STAGE 2	STAGE 3
EARTH EXCAVATION	00	38	00	00
TOPSOIL EXCAVATION	00	03	00	00
EMBANKMENT	00	03	00	00

298:00.000

ALL UNITS ARE SQUARE FEET

	PRE-STAGE 1	STAGE 1	STAGE 2	STAGE 3
EARTH EXCAVATION	00	00	00	00
TOPSOIL EXCAVATION	00	00	00	00
EMBANKMENT	00	00	00	00

297:00.000

F.A.P. R.T.E.	SECTION	COUNTY	TOTAL SHEETS	SHEET NO.
353	12R - 4	WILL	199	194
STA.	TO STA.		1"=10'H	
FED. ROAD DIST. NO.	ILLINOIS	FED. AID PROJECT	1"=5'V	

F:\R02\WOLF_RD\1304-WOLFSDwg13/10/2018