


FINAL SURVEY CHECKED BY DATE  
 NOTED BY DATE  
 AREAS CHECKED

ORIGINAL SURVEY CHECKED BY DATE  
 NOTED BY DATE  
 AREAS CHECKED

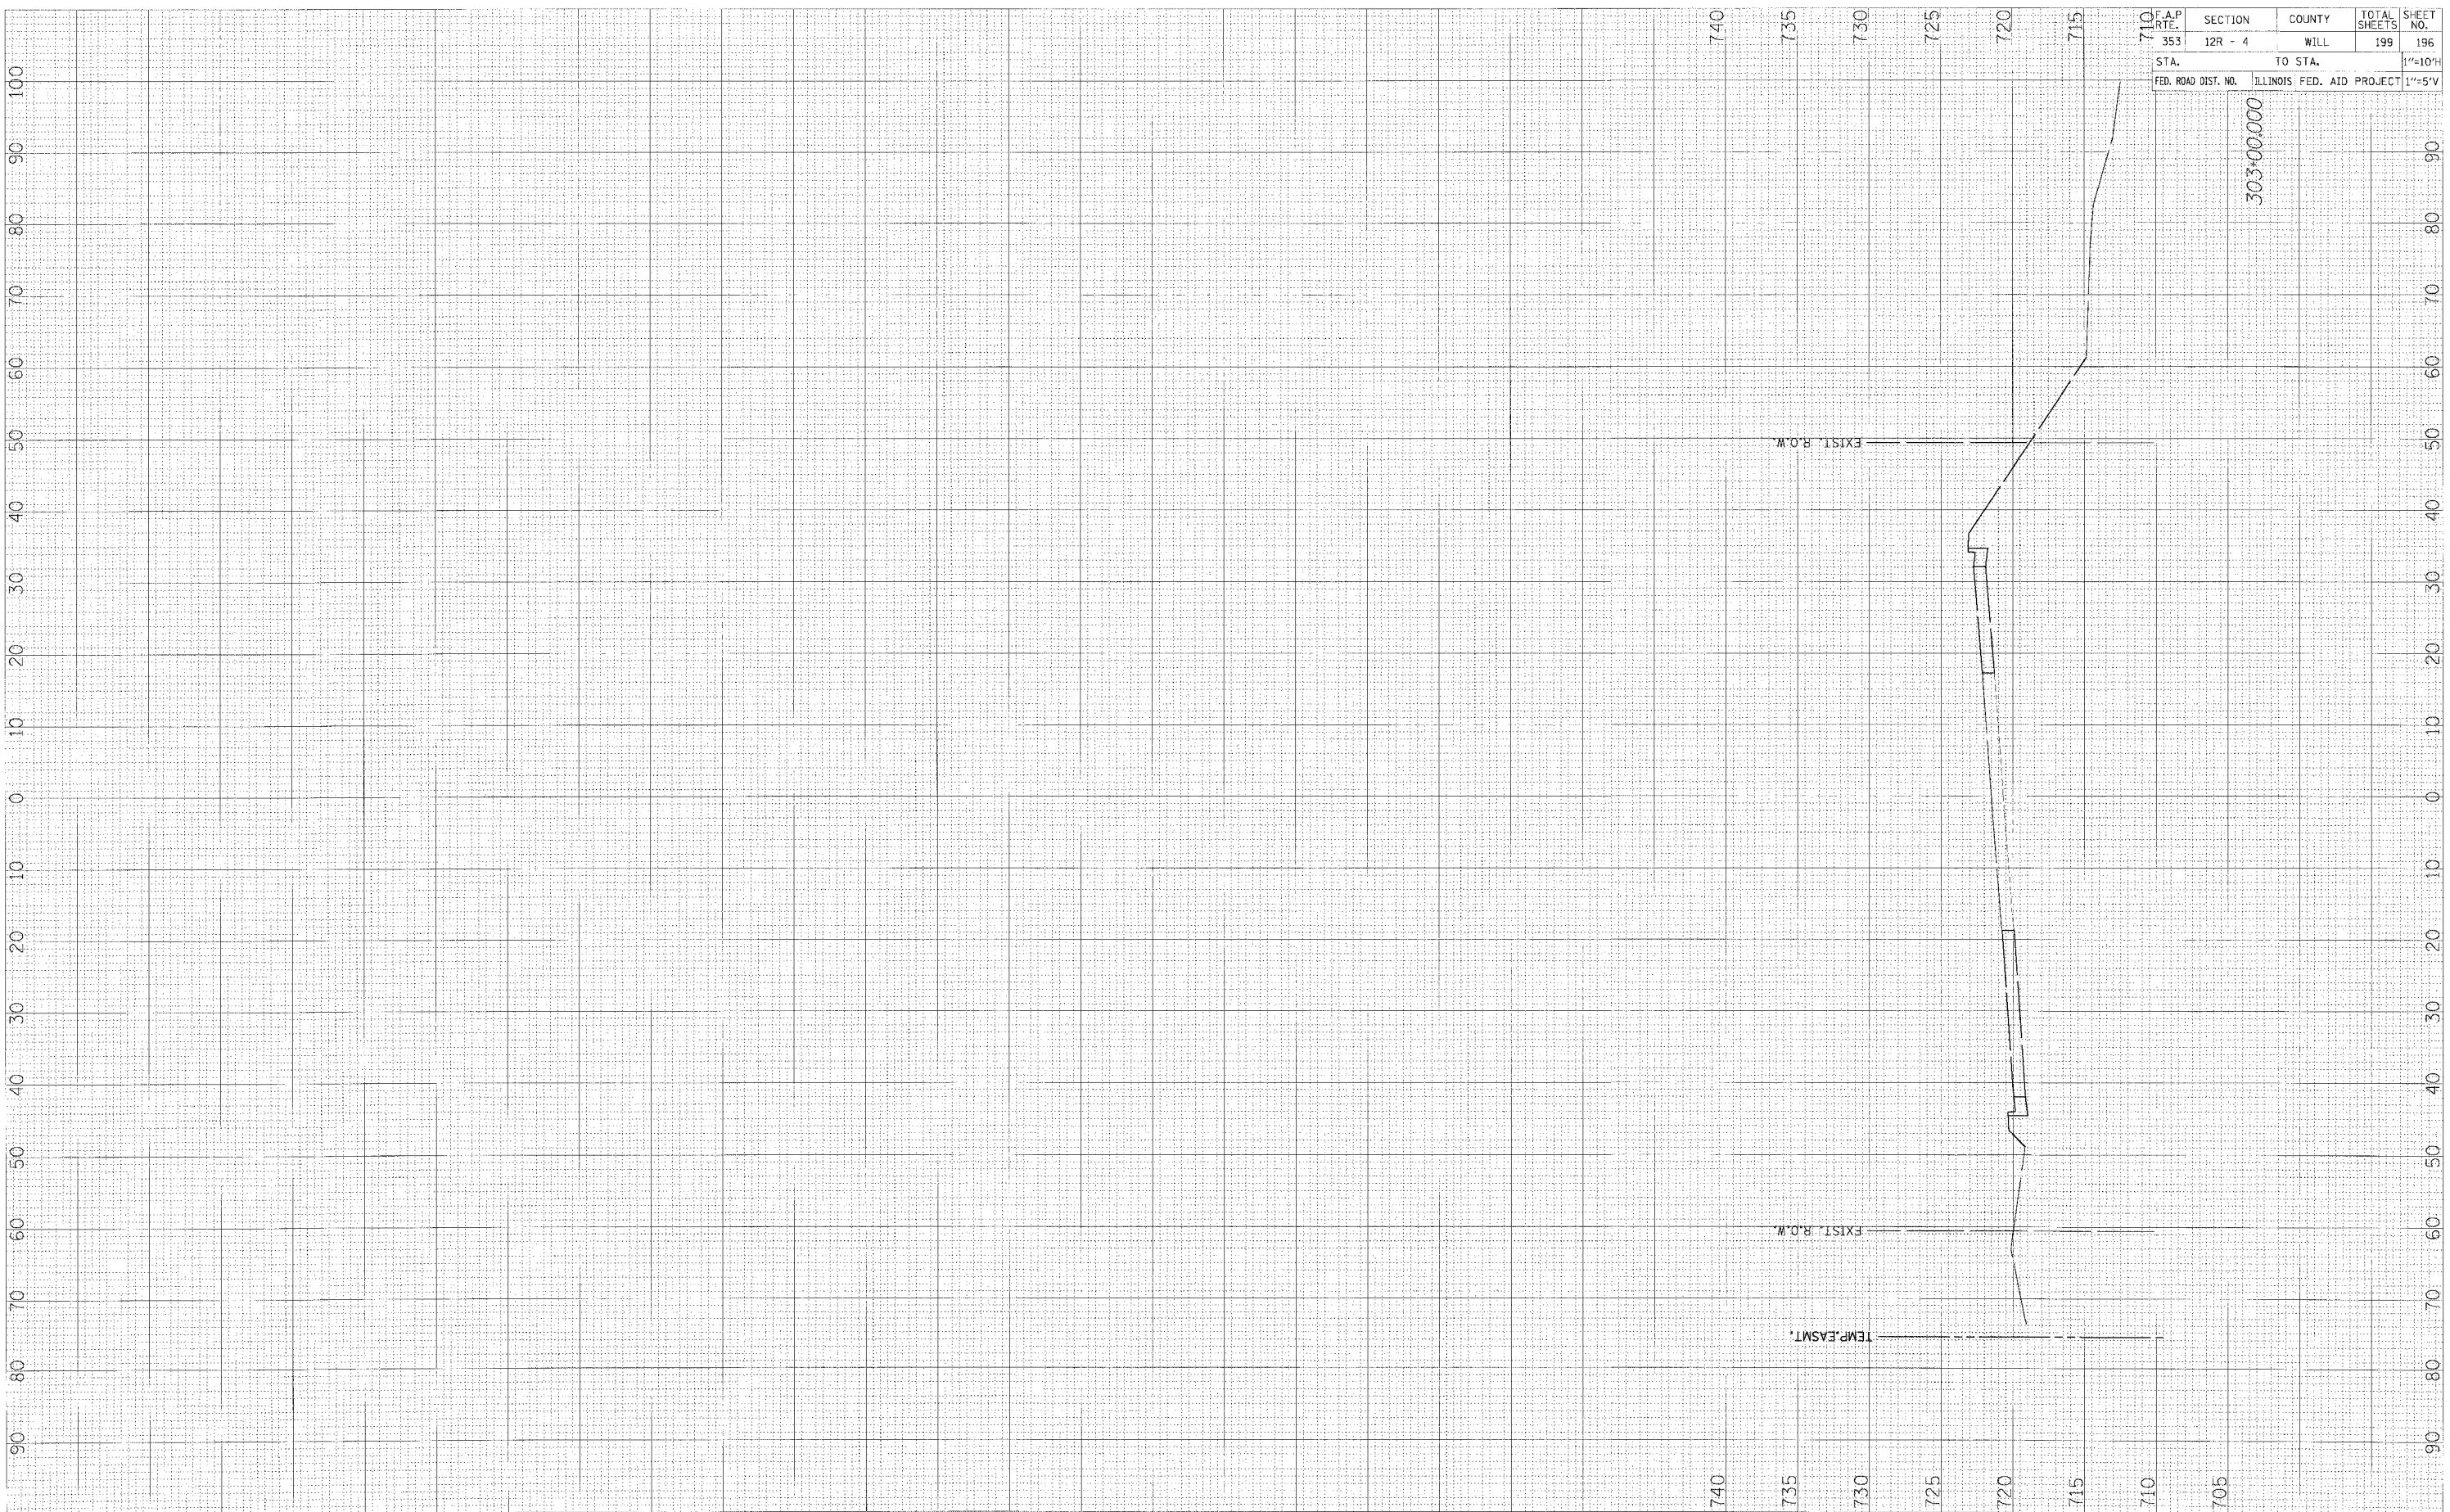

F.A.P. RTE.	SECTION	COUNTY	TOTAL SHEETS	SHEET NO.
353	12R - 4	WILL	199	196
STA.	TO STA.			SCALE
FED. ROAD DIST. NO.	ILLINOIS FED. AID PROJECT			1 1/2"=10'H 1"=5'V

WOLF RD - STAGE 1 X-SECS

F:\A3100A\Wolf Rd\1\30W-ROLF.dgn 3/20/2008