


FINAL SURVEYED PLOTTED SURVEY TEMPLATE NO. BY DATE

ORIGINAL SURVEYED PLOTTED SURVEY TEMPLATE NO. BY DATE

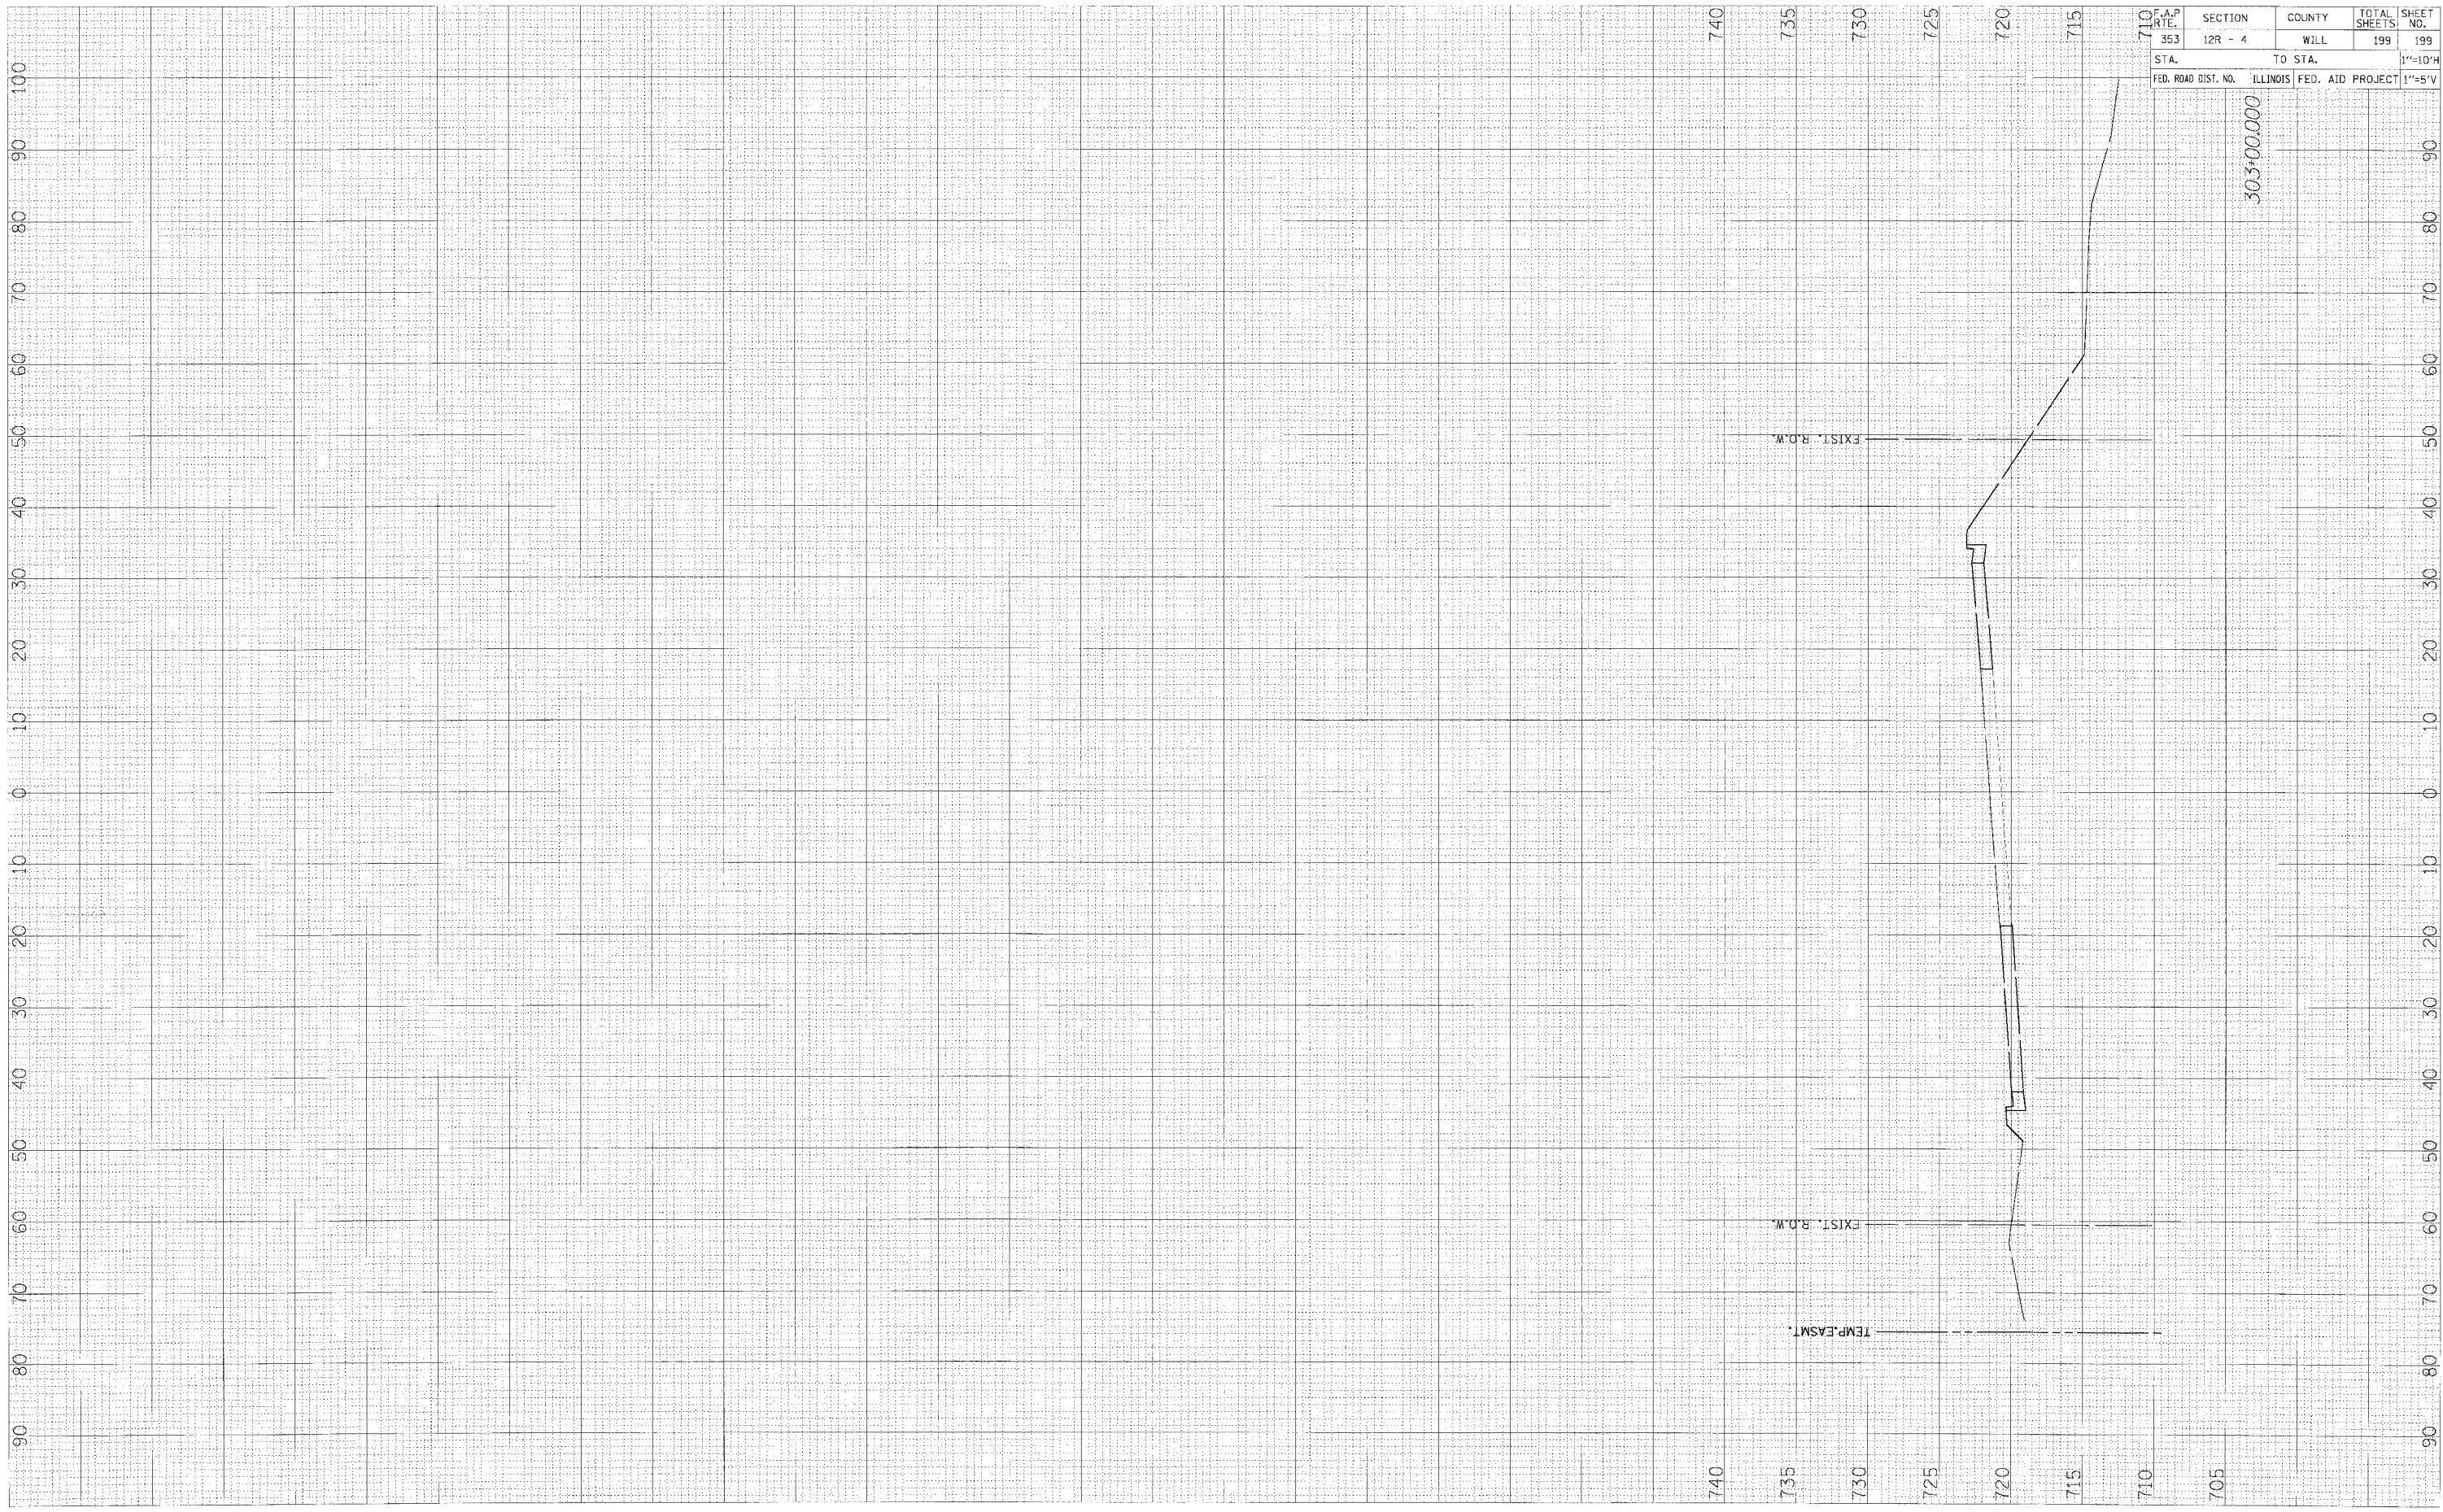

F.A.P. RTE.	SECTION	COUNTY	TOTAL SHEETS	SHEET NO.
353	12R - 4	WILL	199	199
STA.	TO STA.		1"=10'H	
FED. ROAD DIST. NO.	ILLINOIS	FED. AID PROJECT	1"=5'V	

303+00.000

11/13/08-wolf2.dgn/11/13/08