


EXISTING TYPICAL SECTION
CENTRAL RD.

STATION:
11+35 TO 18+92

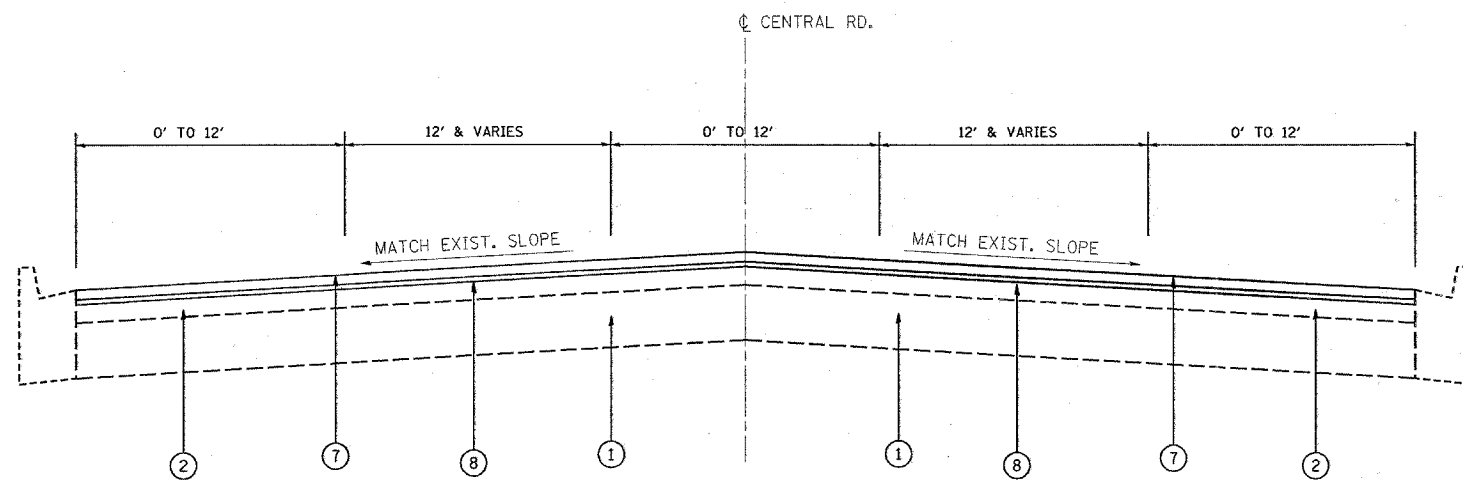

PROPOSED TYPICAL SECTION
CENTRAL RD.

STATION:
11+35 TO 18+32

LEGEND

- ① EXISTING PCC BASE COURSE, 10''(±)
- ② EXISTING HOT-MIX ASPHALT SURFACE COURSE, 6''(±)
- ③ EXISTING CONC. CURB AND GUTTER, TYPE B-6.12
- ④ EXISTING AGGREGATE SHOULDER, 6''
- ⑤ EXISTING HOT-MIX ASPHALT SHOULDER, 8''
- ⑥ PROPOSED HOT-MIX ASPHALT SURFACE REMOVAL - 2 1/4 ''
- ⑦ PROPOSED HOT-MIX ASPHALT SURFACE COURSE, MIX "D", 7NO, 1 1/2''
- ⑧ PROPOSED POLYMERIZED LEVELING BINDER (MM), IL-4.75, N50, 3/4''
- ⑨ PROPOSED AGGREGATE WEDGE SHOULDER, TYPE B
- ⑩ PROPOSED GRADING AND SHAPING SHOULDERS

FILE NAME =
c:\projects\dl38408\sh_rdwj.dgn

USER NAME = smthkl

DESIGNED -

REVISED -

DRAWN -

REVISED -

PLOT SCALE = 50.0000' / IN.

CHECKED -

REVISED -

PLOT DATE = 5/21/2009

DATE -

REVISED -

**STATE OF ILLINOIS
DEPARTMENT OF TRANSPORTATION**

**CENTRAL RD. (WOLF RD. TO I-294)
EXISTING AND PROPOSED TYPICAL SECTIONS**

SCALE: SHEET NO. 4 OF 26 SHEETS STA. TO STA.

F.A.U. RTE.	SECTION	COUNTY	TOTAL SHEETS	SHEET NO.
1300	2008-017 RS	COOK	24	5
FED. ROAD DIST. NO. 1 ILLINOIS FED. AID PROJECT			CONTRACT NO. 60E45	