



**TYPICAL ENTRANCE/EXIT RAMP COMBINATION PAVEMENT MARKINGS**

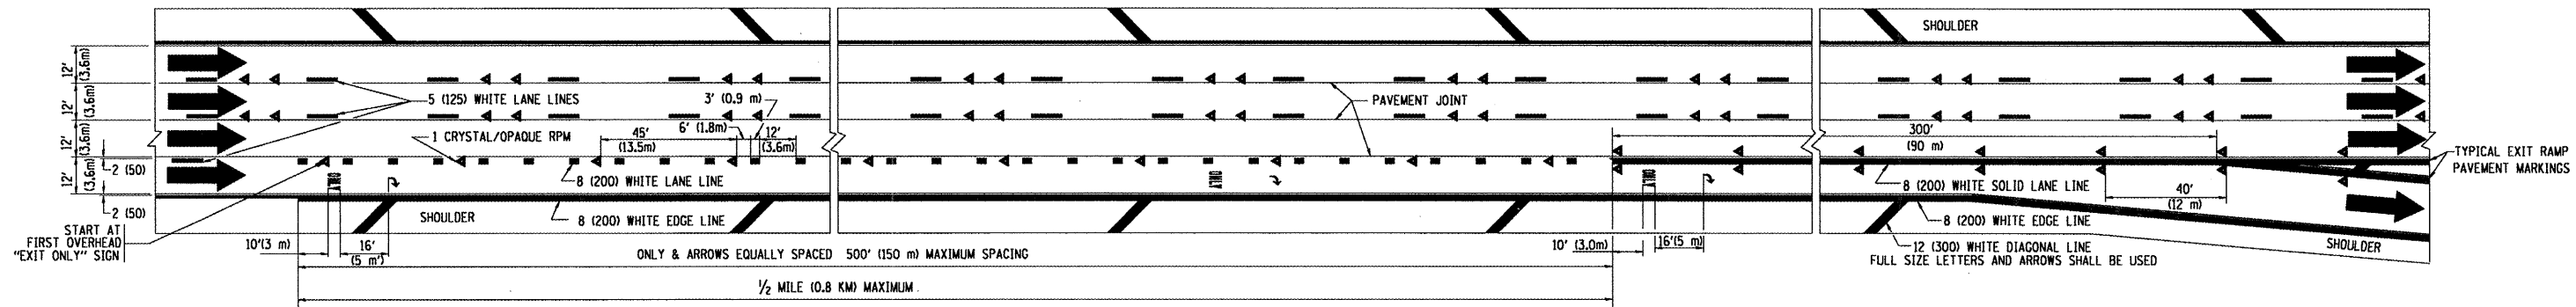

**TYPICAL EXIT ONLY LANE PAVEMENT MARKINGS**

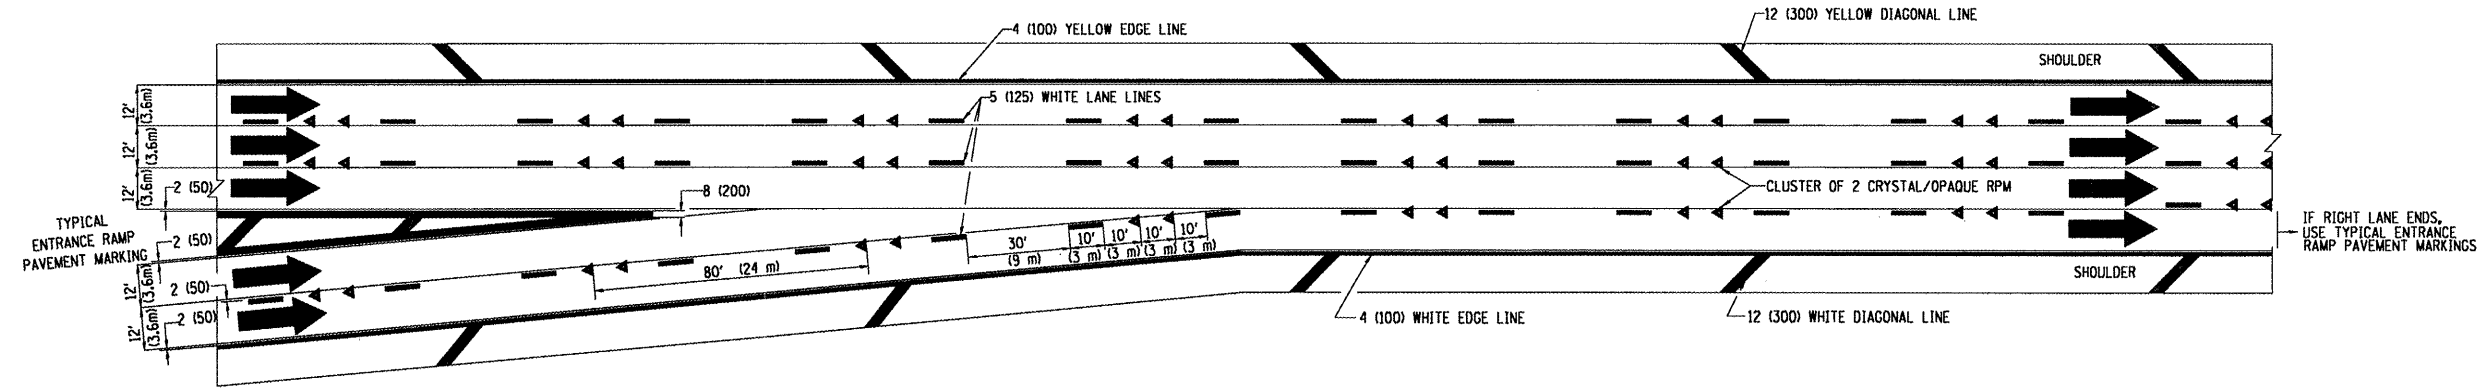

**TYPICAL TWO LANE ENTRANCE RAMP PAVEMENT MARKINGS**

FILE NAME =	USER NAME = smthkl	DESIGNED - D.W.S.	REVISED - A.H. 03-96	<b>STATE OF ILLINOIS DEPARTMENT OF TRANSPORTATION</b>	<b>MULTI-LANE FREEWAY PAVEMENT MARKING DETAILS</b>			F.A. RTE.	SECTION	COUNTY	TOTAL SHEETS	SHEET NO.	
DETAILS\c12.dgn	DETAILS\c12.dgn	DRAWN -	REVISED - D.W.S. 07-96		SCALE: NONE	SHEET NO. 1 OF 2 SHEETS	STA.	TO STA.	VAR.	2008-049 PP	COOK & DUP.	13	11
PLOT SCALE = 100.000 / IN.	CHECKED -	REVISED - J.A.F. 02-06	REVISED - S.P.B. 01-07		TC-12			CONTRACT NO. 60E98					
PLOT DATE = 6/24/2008	DATE - 01-90				FED. ROAD DIST. NO. 1 ILLINOIS FED. AID PROJECT								

...:\Desktop\CADD\DETAILS\c12.dgn 6/24/2008 2:10:24 PM User=smthkl