


RTE	SECTION	COUNTY	TOTAL SHEETS	SHEET NO.
338	114R-1	WILL	355	94


STA. 87+00 TO STA. 112+00 (THEODORE ST.)  
 STA. 3134+00 TO STA. 3136+50 (IL-59)  
 FED. ROAD DIST. NO. 7 ILLINOIS FED. AID PROJECT

PLAN	DATE
SURVEYED	BY
GRADES CHECKED	BY
ALIGNED	BY
NOTED	BY
NO.	

PROFILE	DATE
SURVEYED	BY
GRADES CHECKED	BY
ALIGNED	BY
NOTED	BY
NO.	

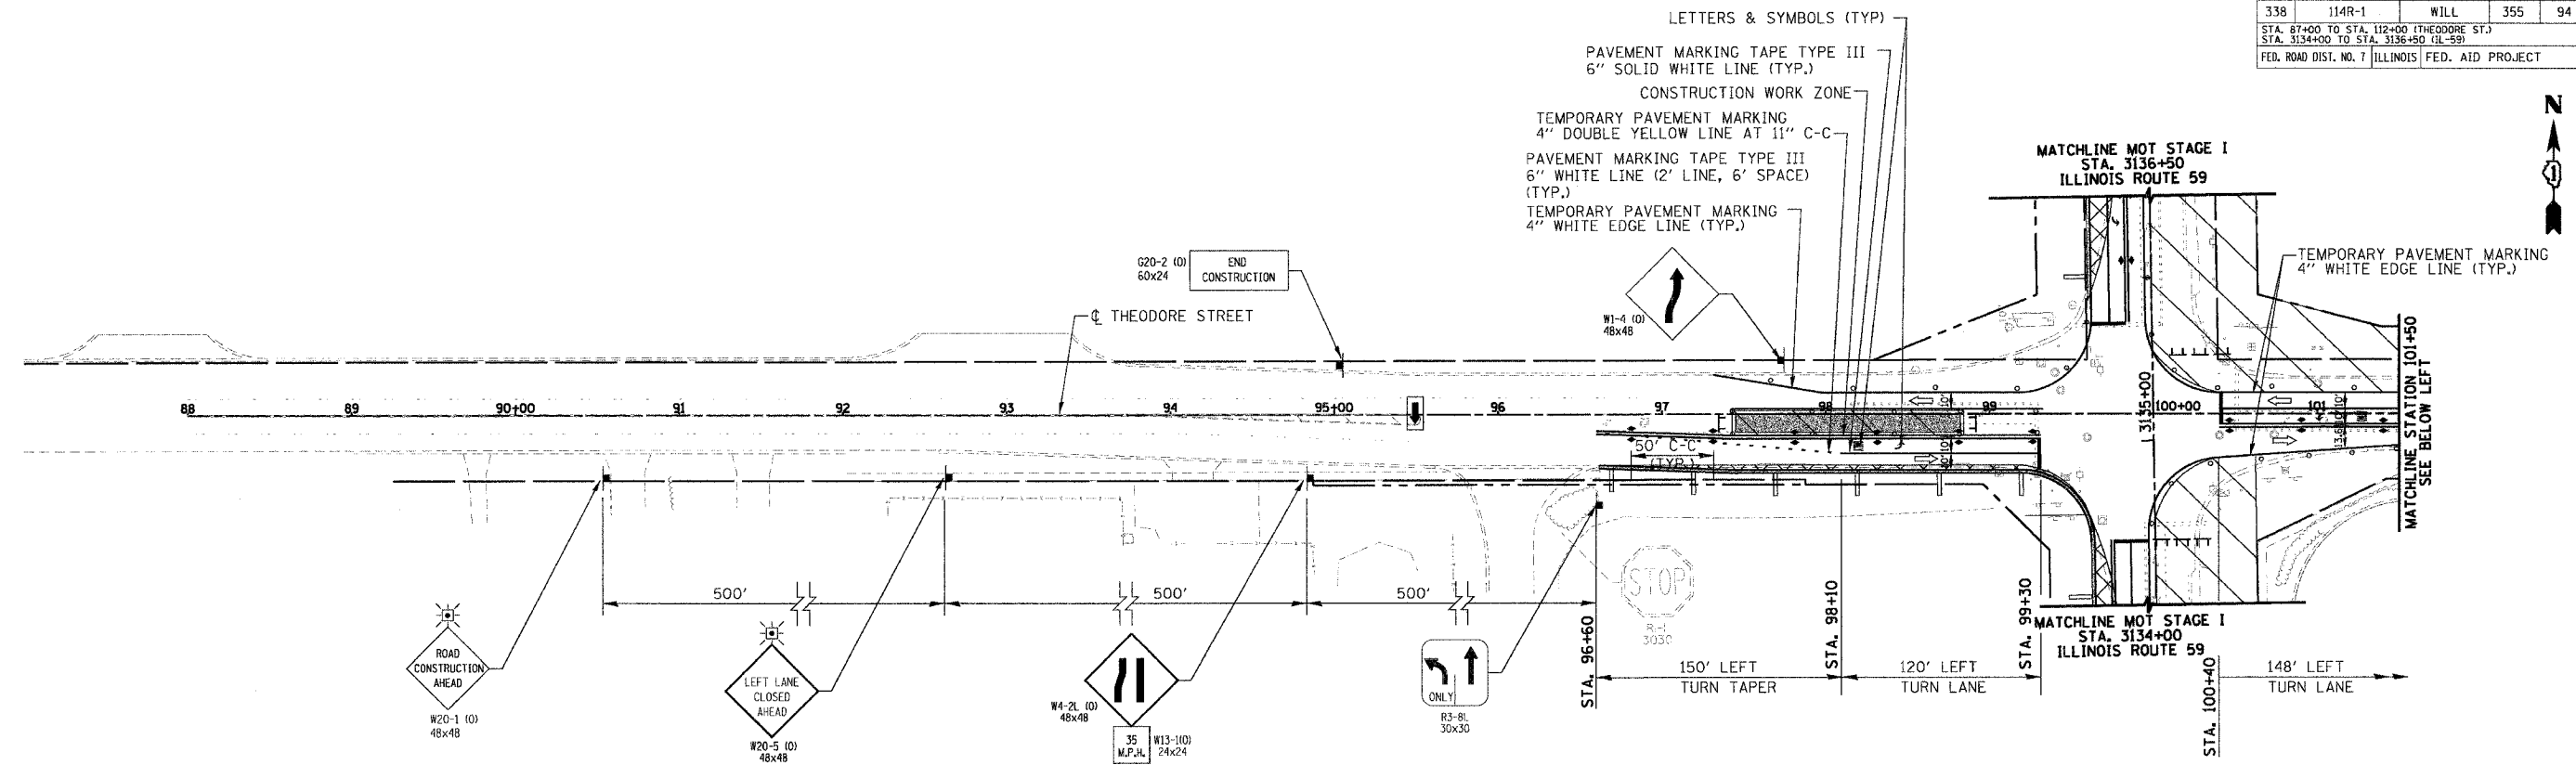

**SUBSTAGE I-C CONSTRUCTION  
TRAFFIC CONTROL AND PROTECTION**

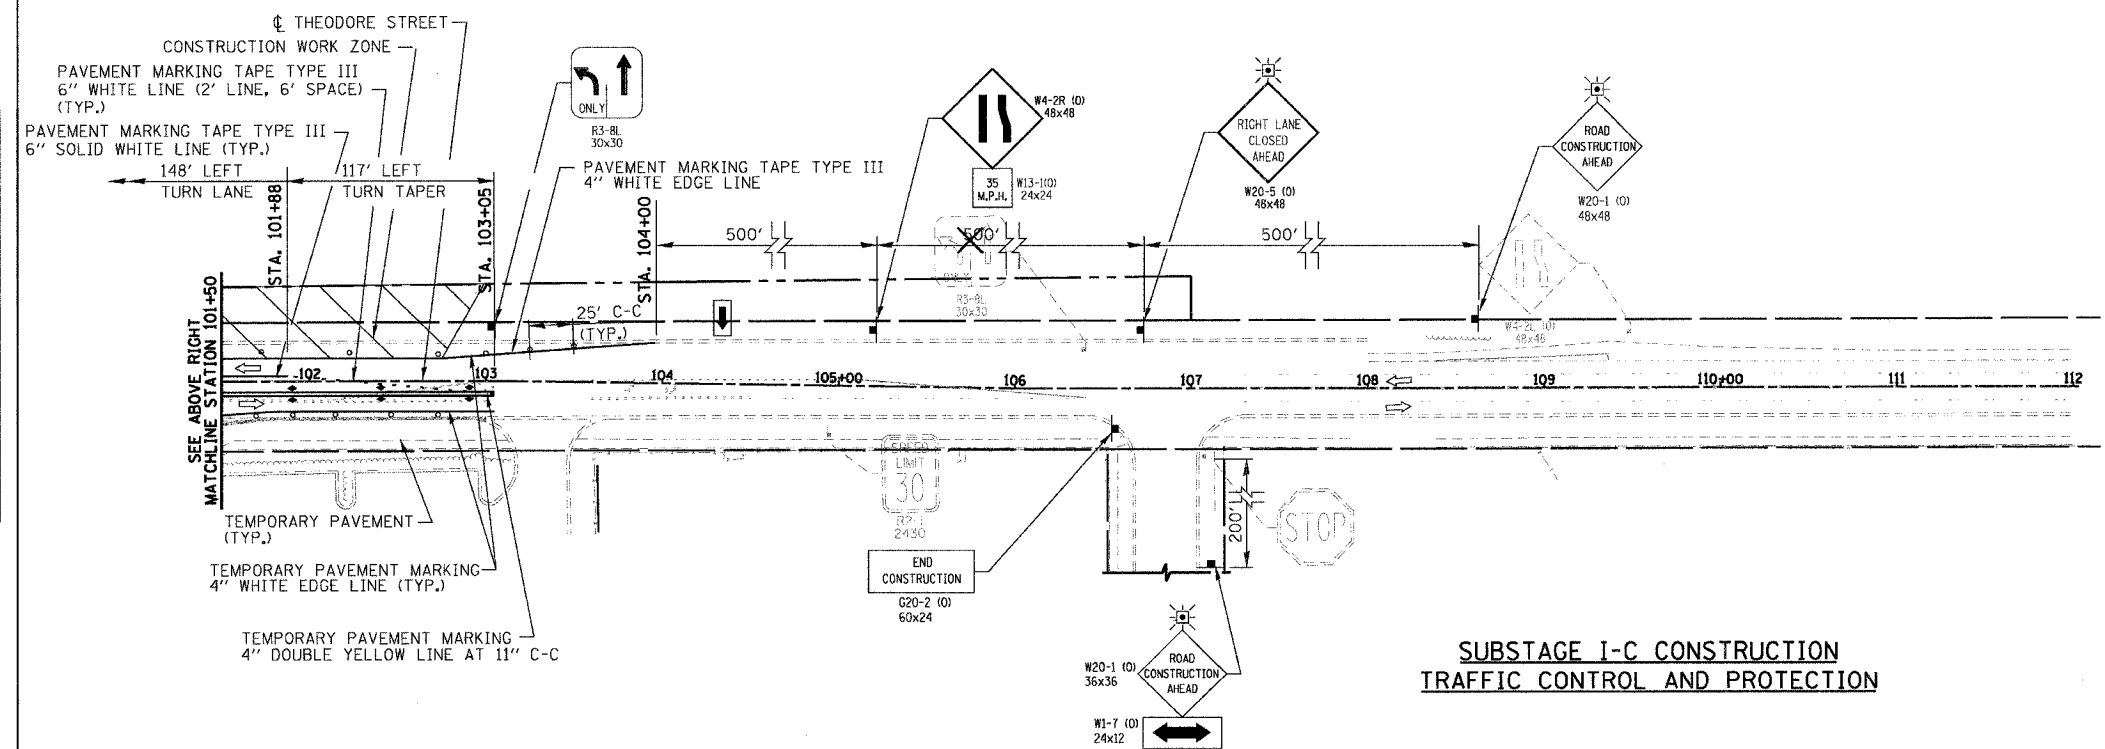

**SUBSTAGE I-C CONSTRUCTION  
TRAFFIC CONTROL AND PROTECTION**

**NOTE**  
 ON TEMPORARY PAVEMENT, TEMPORARY PAVEMENT MARKING SHOULD BE USED.  
 ALL OTHER PLACES USE PAVEMENT MARKING TAPE TYPE II

FOR LEGEND  
 SEE SHEET NO. 81

REVISIONS	NAME	DATE

ILLINOIS DEPARTMENT OF TRANSPORTATION  
**SUGGESTED CONSTRUCTION PROCEDURE  
 AND MAINTENANCE OF TRAFFIC STAGE I**  
 THEODORE STREET SUBSTAGE I-C

DATE: 3/18/08  
 DRAWN BY: NM, RM  
 CHECKED BY: AS

50 0 50  
 SCALE IN FEET