

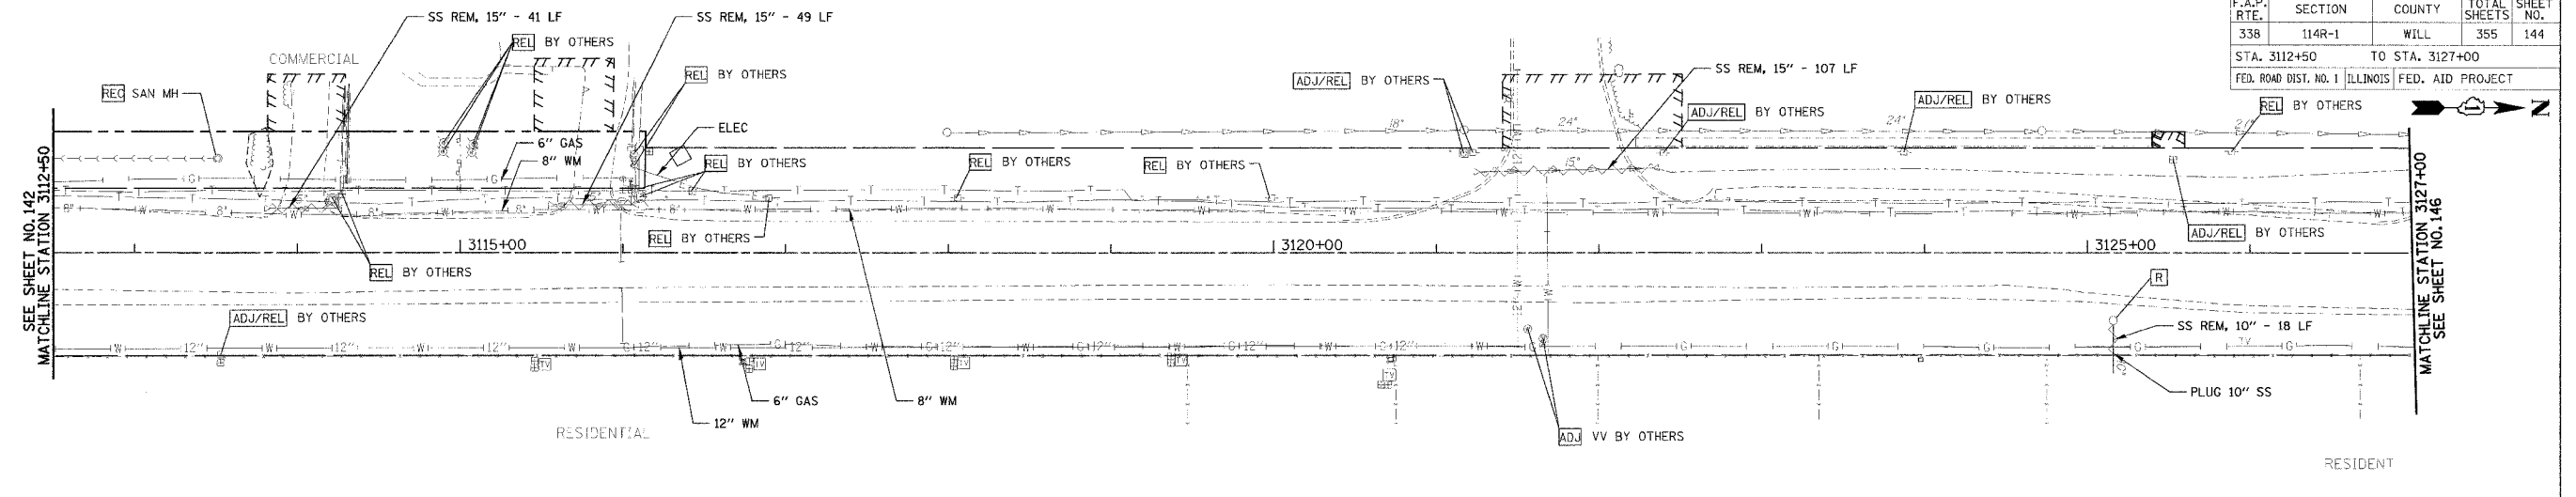


F.A.P. RTE.	SECTION	COUNTY	TOTAL SHEETS	SHEET NO.
338	114R-1	WILL	355	144
STA. 3112+50		TO STA. 3127+00		
FED. ROAD DIST. NO. 1		ILLINOIS		FED. AID PROJECT

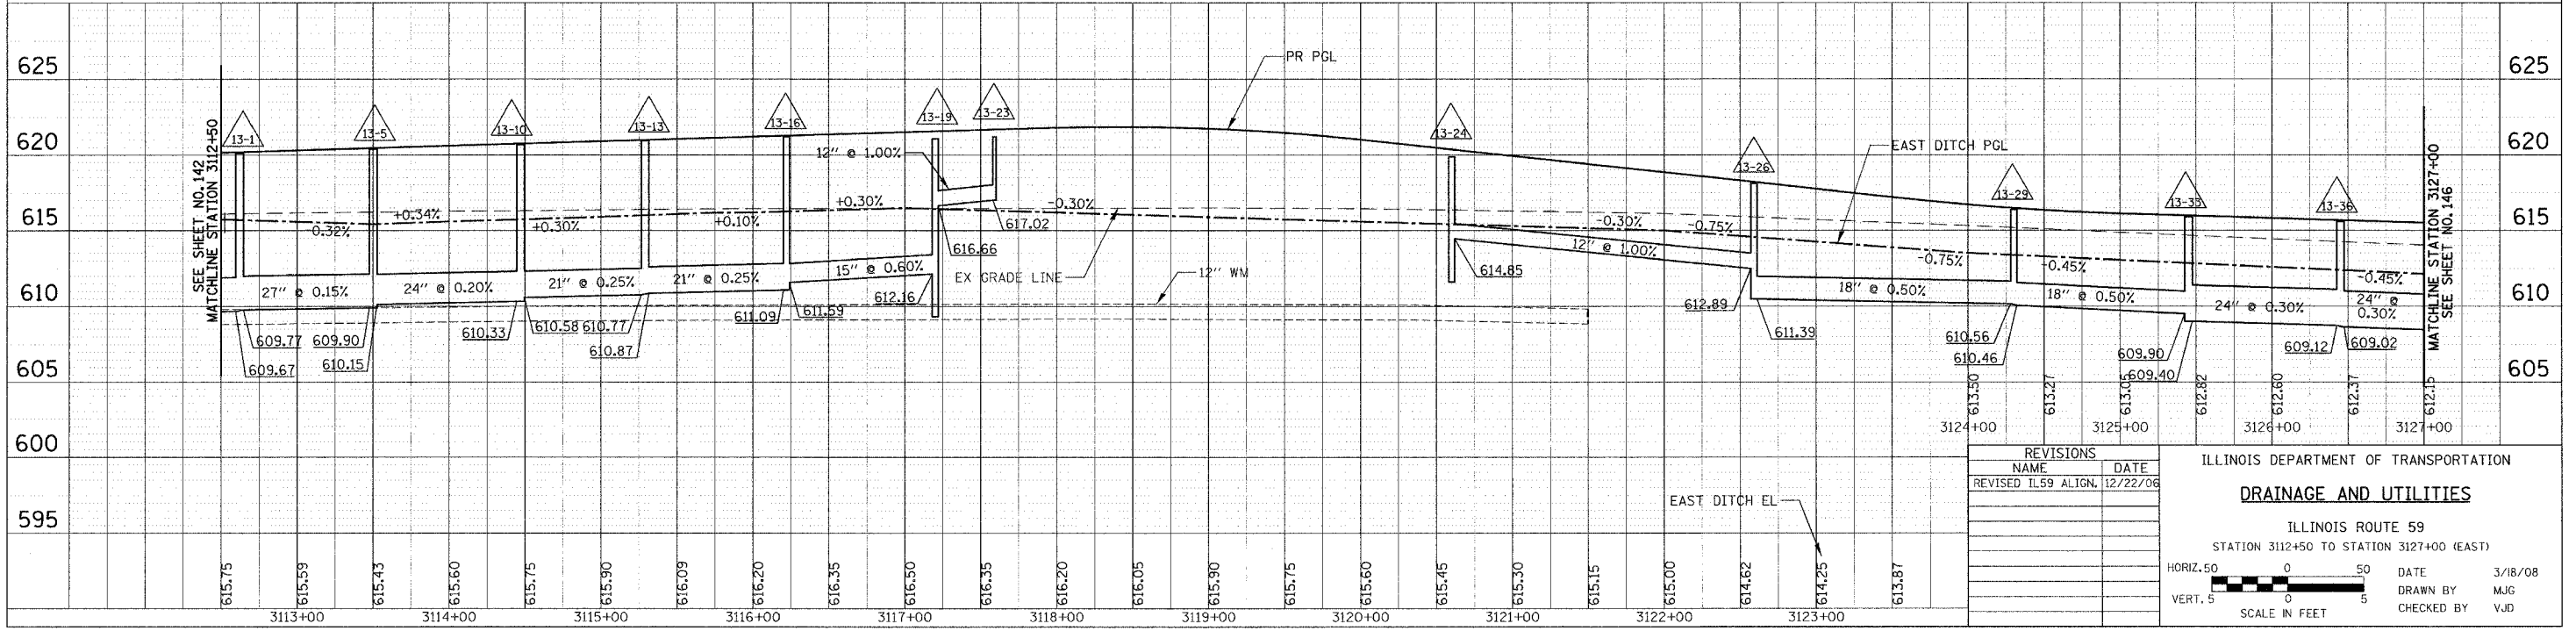

FOR DRAINAGE LEGEND
SEE SHEET NO. 132

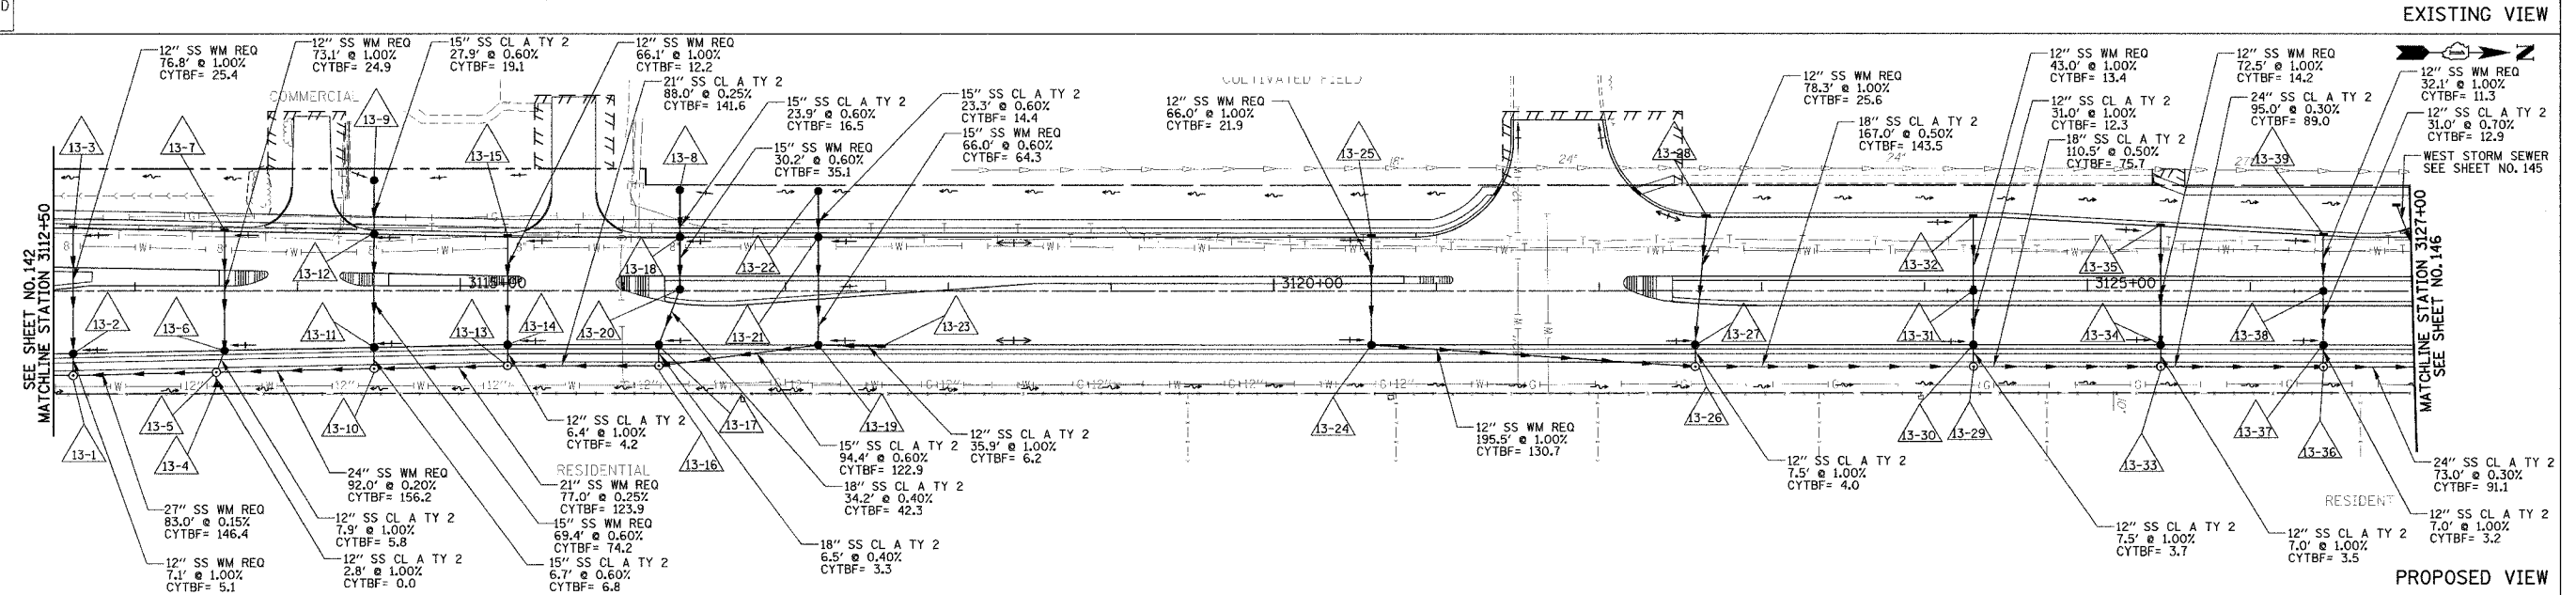

REVISIONS	
NAME	DATE
REVISED IL59 ALIGN.	12/22/06

ILLINOIS DEPARTMENT OF TRANSPORTATION
DRAINAGE AND UTILITIES
ILLINOIS ROUTE 59
STATION 3112+50 TO STATION 3127+00 (EAST)

HORIZ. 50
VERT. 5

SCALE IN FEET

DATE 3/18/08
DRAWN BY MJG
CHECKED BY VJD

PLAN	DATE

PROFILE	DATE