



F.A.P. RTE.	SECTION	COUNTY	TOTAL SHEETS	SHEET NO.
338	114R-1	WILL	355	153
STA. 3167+50		TO STA. 3182+00		
FED. ROAD DIST. NO. 1 ILLINOIS FED. AID PROJECT				


SEE SHEET NO. 152 FOR REMOVALS AND ADJUSTMENTS

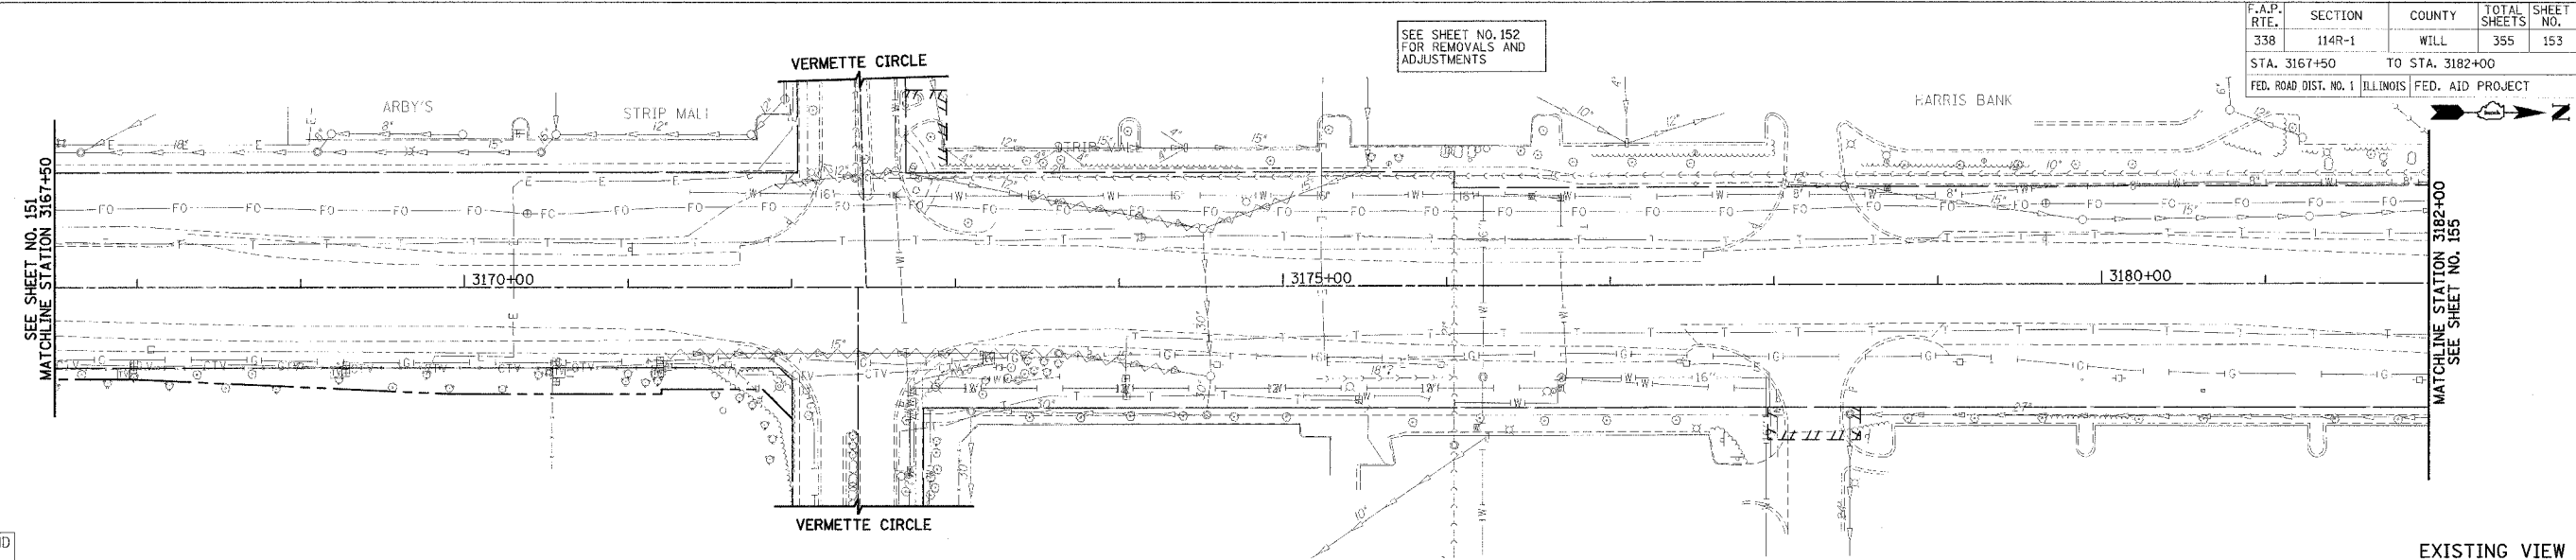

EXISTING VIEW

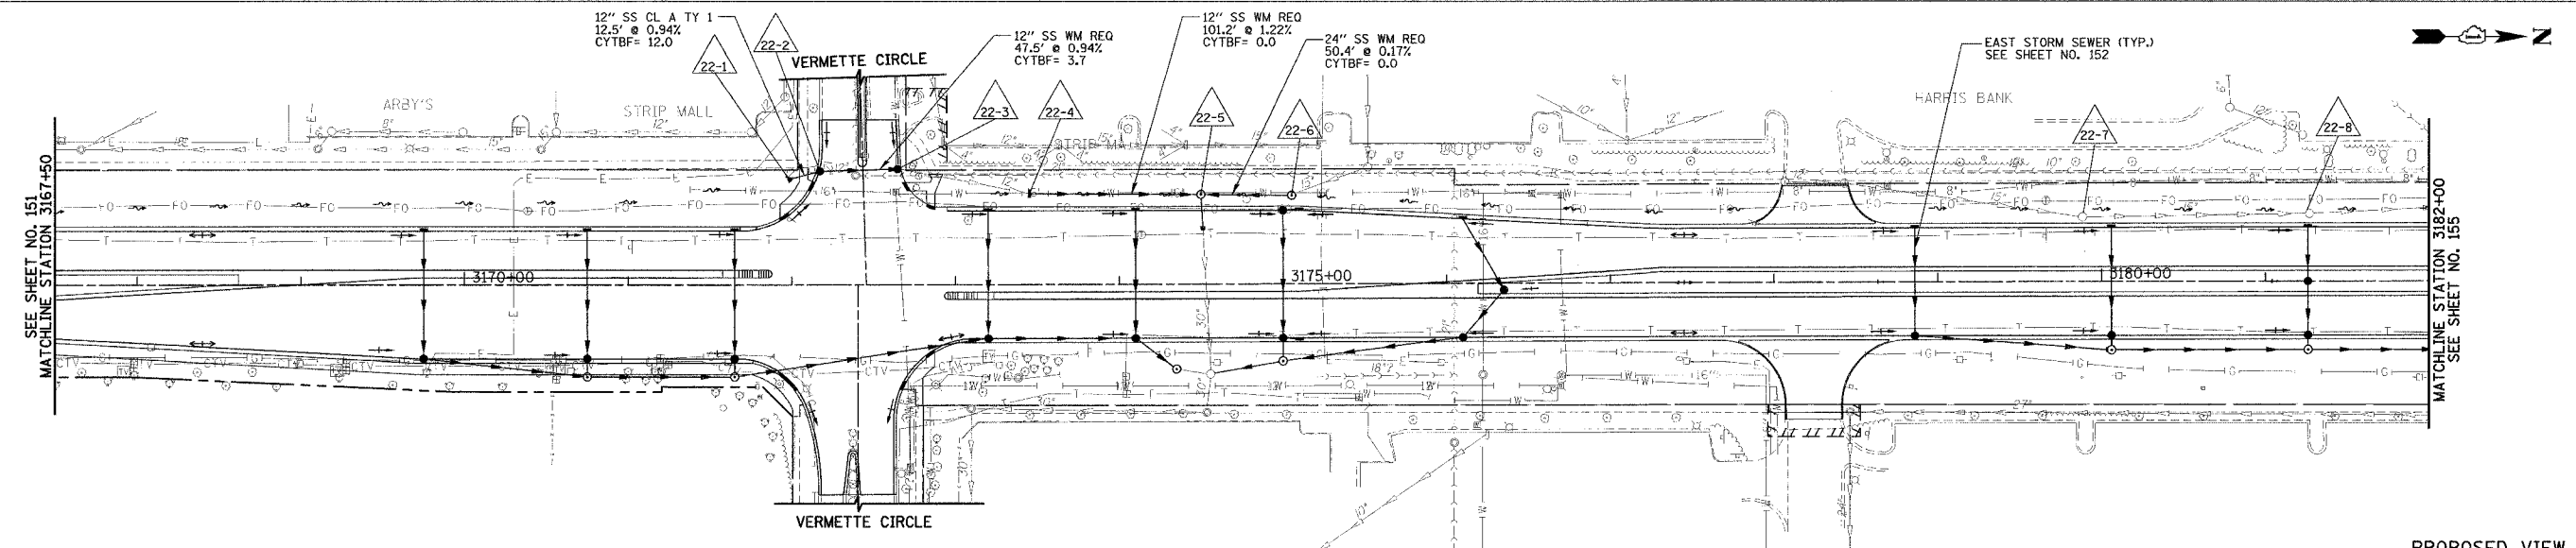

PROPOSED VIEW

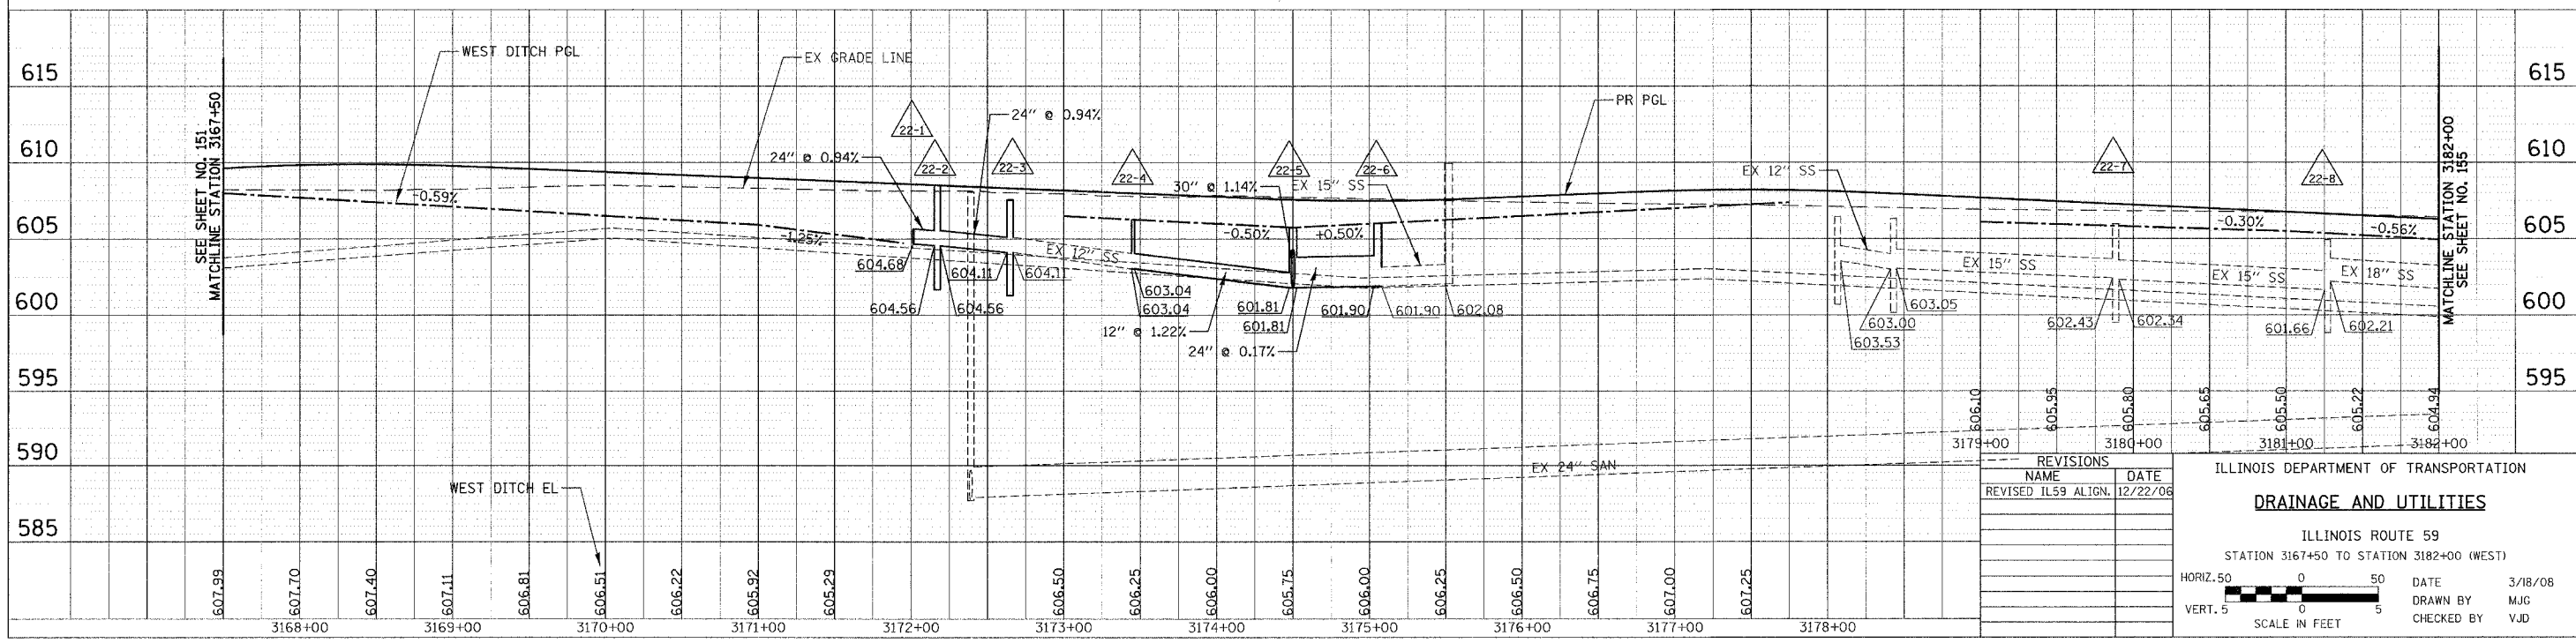

REVISIONS	DATE
NAME	DATE
REVISED IL59 ALIGN.	12/22/06

ILLINOIS DEPARTMENT OF TRANSPORTATION

DRAINAGE AND UTILITIES

ILLINOIS ROUTE 59

STATION 3167+50 TO STATION 3182+00 (WEST)

HORIZ. 50 0 50
VERT. 5 0 5
SCALE IN FEET

DATE 3/18/08
DRAWN BY MJG
CHECKED BY VJD

PLAN	DATE
REVISIONS	DATE
NOTED	
BY	
DATE	
BY	
DATE	
BY	
DATE	

PROFILE	DATE
REVISIONS	DATE
NOTED	
BY	
DATE	
BY	
DATE	
BY	
DATE	

FOR DRAINAGE LEGEND SEE SHEET NO. 132