


F.A.R. RTE.	SECTION	COUNTY	TOTAL SHEETS	SHEET NO.
330	114 R-1	WILL	355	184
FED. ROAD DIST. NO.		ILLINOIS	FED. AID PROJECT	

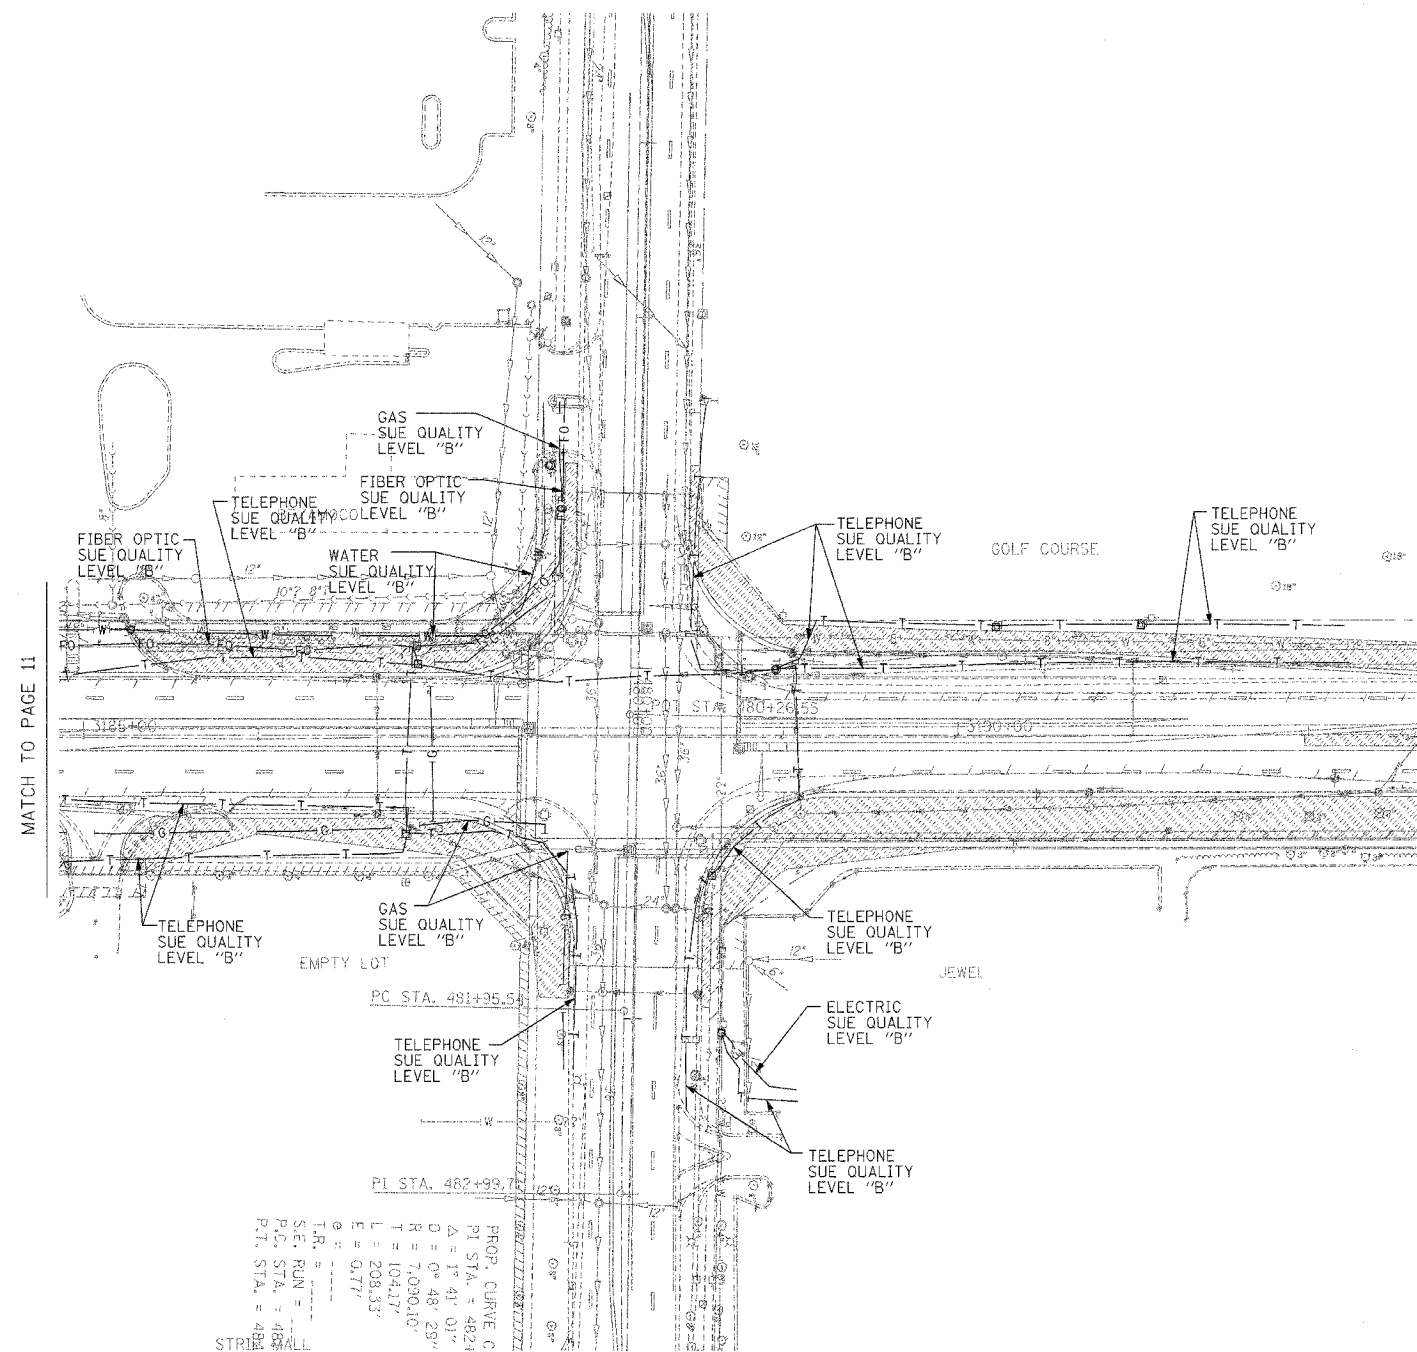


PROP. CURVE C
 PI STA. = 482+
 $\Delta = 1^\circ 41' 01''$
 $D = 0^\circ 48' 29''$
 $R = 7,090.10'$
 $T = 104.17'$
 $L = 208.33'$
 $E = 0.77'$
 T.R. =
 S.E. RUN =
 P.C. STA. = 481+
 P.T. STA. = 482+

TBE GROUP, INC.
 CIVIL ENGINEERING * TRANSPORTATION * ENVIRONMENTAL
 * PLANNING * UTILITY ENGINEERING/LOCATING
 SOUTHERN REGION: FL,GA,SC,NC
 NORTHERN REGION: IL,IN,MI,OH,MD,NJ,NY
 PA,VA,CANADA
 WESTERN REGION: AZ,NV,NM,TX,CA,OR,UT,WA

IL09500207, IL09500210
 TBE SUE PAGE NO: 12 of 12
 Checked by: *Sandra J. Jones P.E.*
 SUE Quality Level "A" : Test Holes
 SUE Quality Level "B" : Designating

— T — T —	TELEPHONE
— W —	WATER
— G —	GAS
— CTV — CTV —	CABLE TELEVISION
— FO — FO —	FIBER OPTIC
— E — E —	ELECTRIC
⊙	TEST HOLE

Utilities shown on these plans as depicted in the legend have been investigated by TBE Group, Inc in accordance with SUE Industry Standards. All other information shown has been provided to TBE Group, Inc by others.


 205 W. WACKER DRIVE
 SUITE 1020
 CHICAGO, IL 60606
 (312) 704-1970

REVISIONS	
NAME	DATE

ILLINOIS DEPARTMENT OF TRANSPORTATION
 SUE Investigation of Underground Utilities
 IL RT. 59 from IL RT. 52 to Caton Farm Road
 Contract No: 62416
 SOL "B" DATE : 5/13/04
 DRAWN BY : KLC
 SCALE : 1" = 50'