



RTE	SECTION	COUNTY	TOTAL SHEETS	SHEET NO.
338	114R-1	WILL	355	199
STA. 87+00 TO STA. 116+00 (THEODORE STREET)				
FED. ROAD DIST. NO. 7 ILLINOIS FED. AID PROJECT				

PLAN	DATE
SURVEYED	BY
DESIGNED	
CHECKED	
IN CHARGE	
NOTE BOOK NO.	
DATE	

PROFILE	DATE
SURVEYED	BY
DESIGNED	
CHECKED	
IN CHARGE	
NOTE BOOK NO.	
DATE	

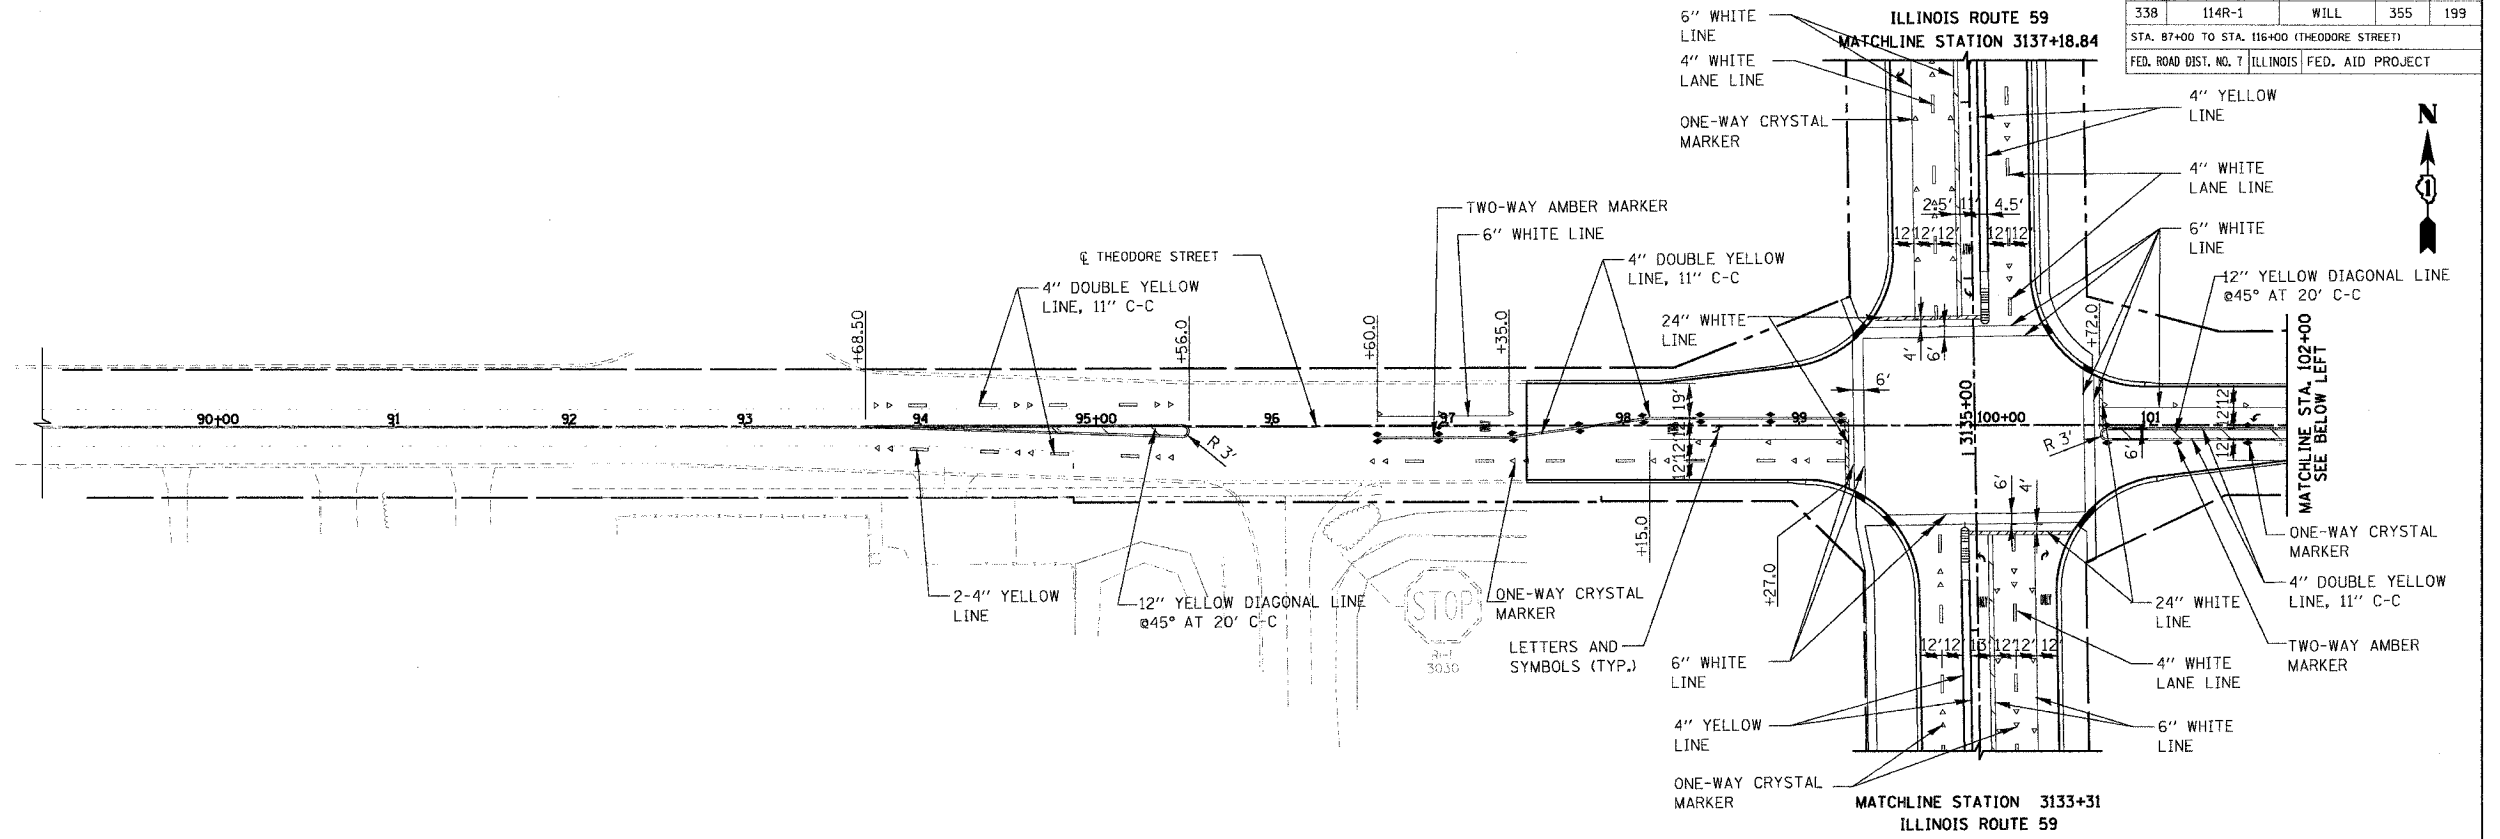

CULTIVATED FIELD

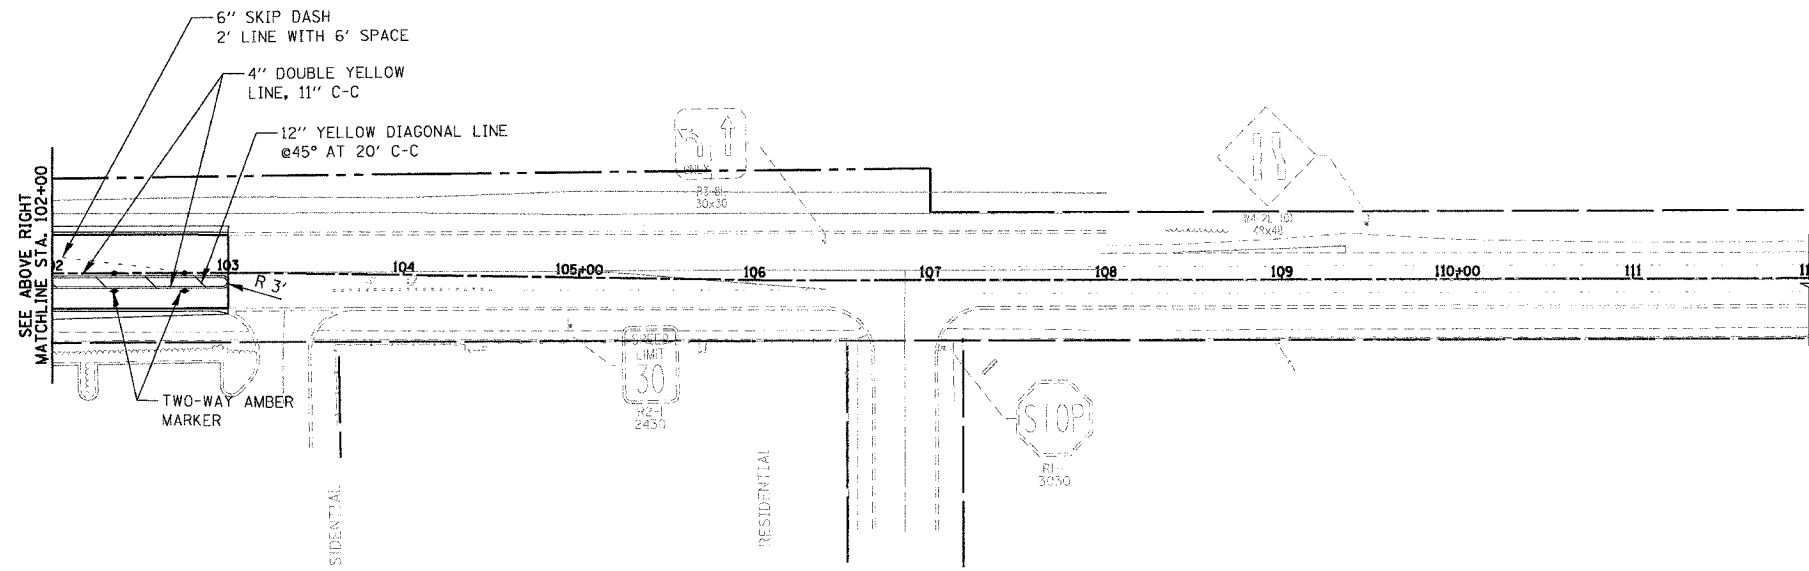

REVISIONS	
NAME	DATE

ILLINOIS DEPARTMENT OF TRANSPORTATION
PAVEMENT MARKING PLAN
 THEODORE STREET
 STATION 87+00 TO STATION 116+000

DATE: 3/18/08
 DRAWN BY: NM, RM
 CHECKED BY: AS

SCALE IN FEET