



RTE	SECTION	COUNTY	TOTAL SHEETS	SHEET NO.
338	114R-1	WILL	355	205

STA. 3127+00 TO STA. 3153+00 (ILL. ROUTE 59)
 STA. 98+50 TO STA. 101+50 (THEODORE STREET)
 FED. ROAD DIST. NO. 7 ILLINOIS FED. AID PROJECT

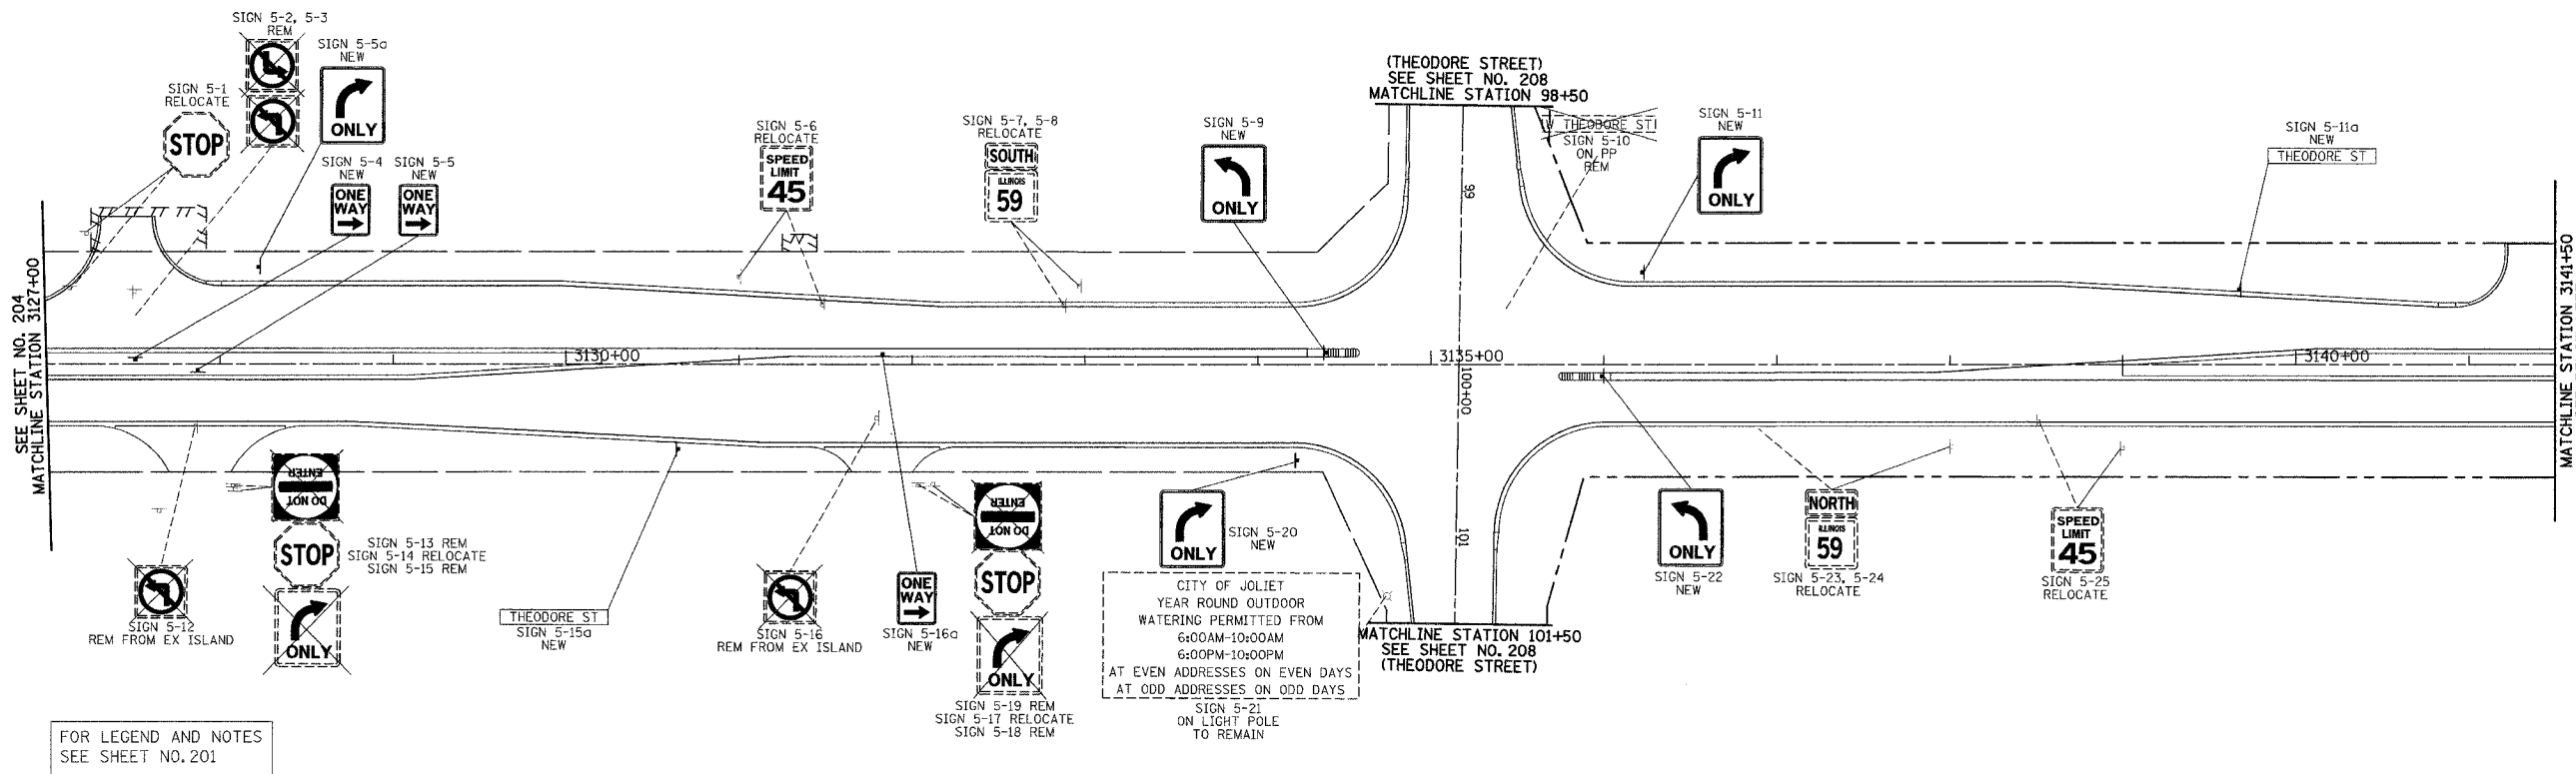

FOR LEGEND AND NOTES
SEE SHEET NO. 201

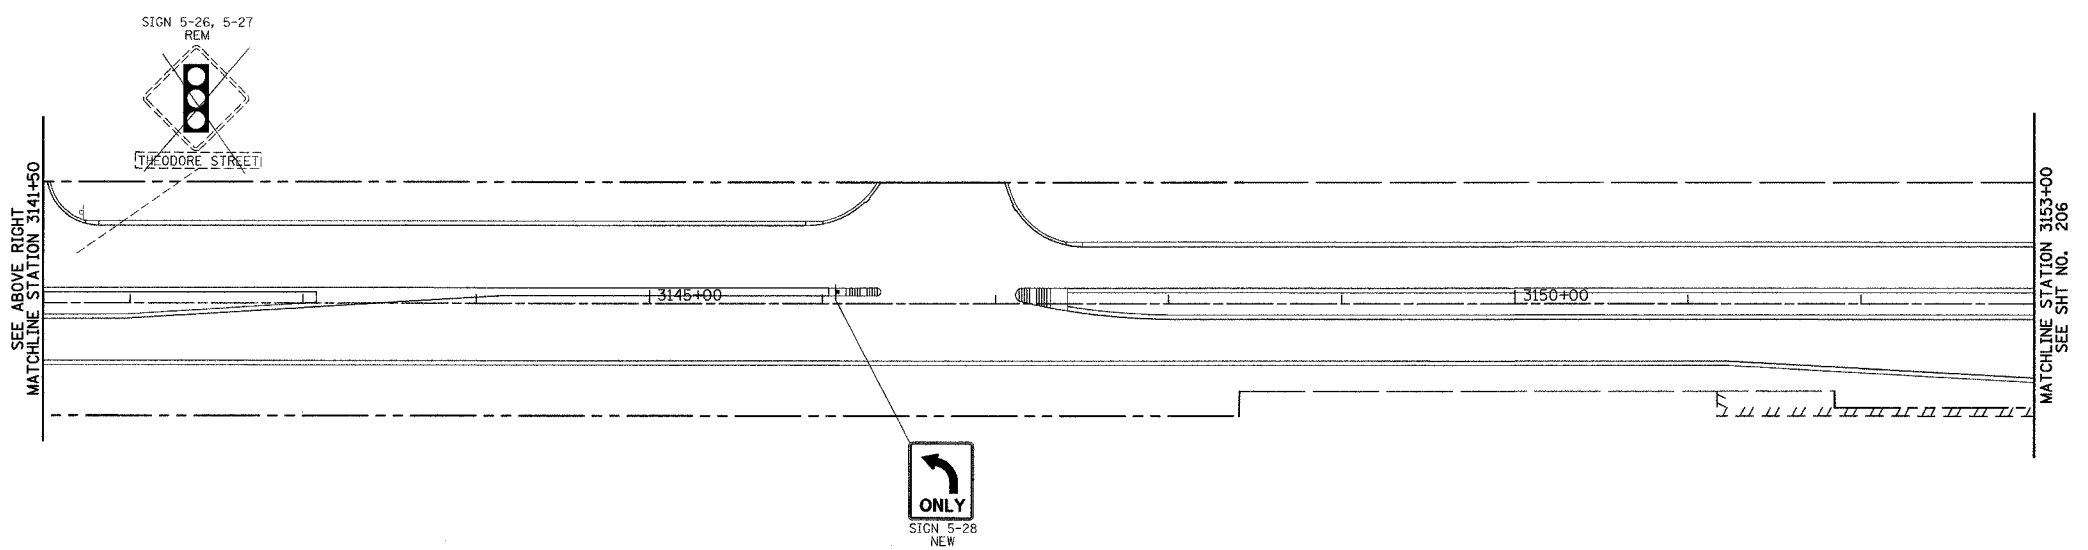

PLAN	DATE	BY
REVISIONS		
NO.	DESCRIPTION	DATE

PROFILE	DATE	BY
REVISIONS		
NO.	DESCRIPTION	DATE

REVISIONS	
NAME	DATE

ILLINOIS DEPARTMENT OF TRANSPORTATION
SIGNING PLAN
 ILLINOIS ROUTE 59
 STATION 3127+00 TO STATION 3153+00
 THEODORE STREET
 STATION 98+50 TO STATION 101+50

DATE 3/18/08
 DRAWN BY KB
 CHECKED BY VJD

SCALE IN FEET