
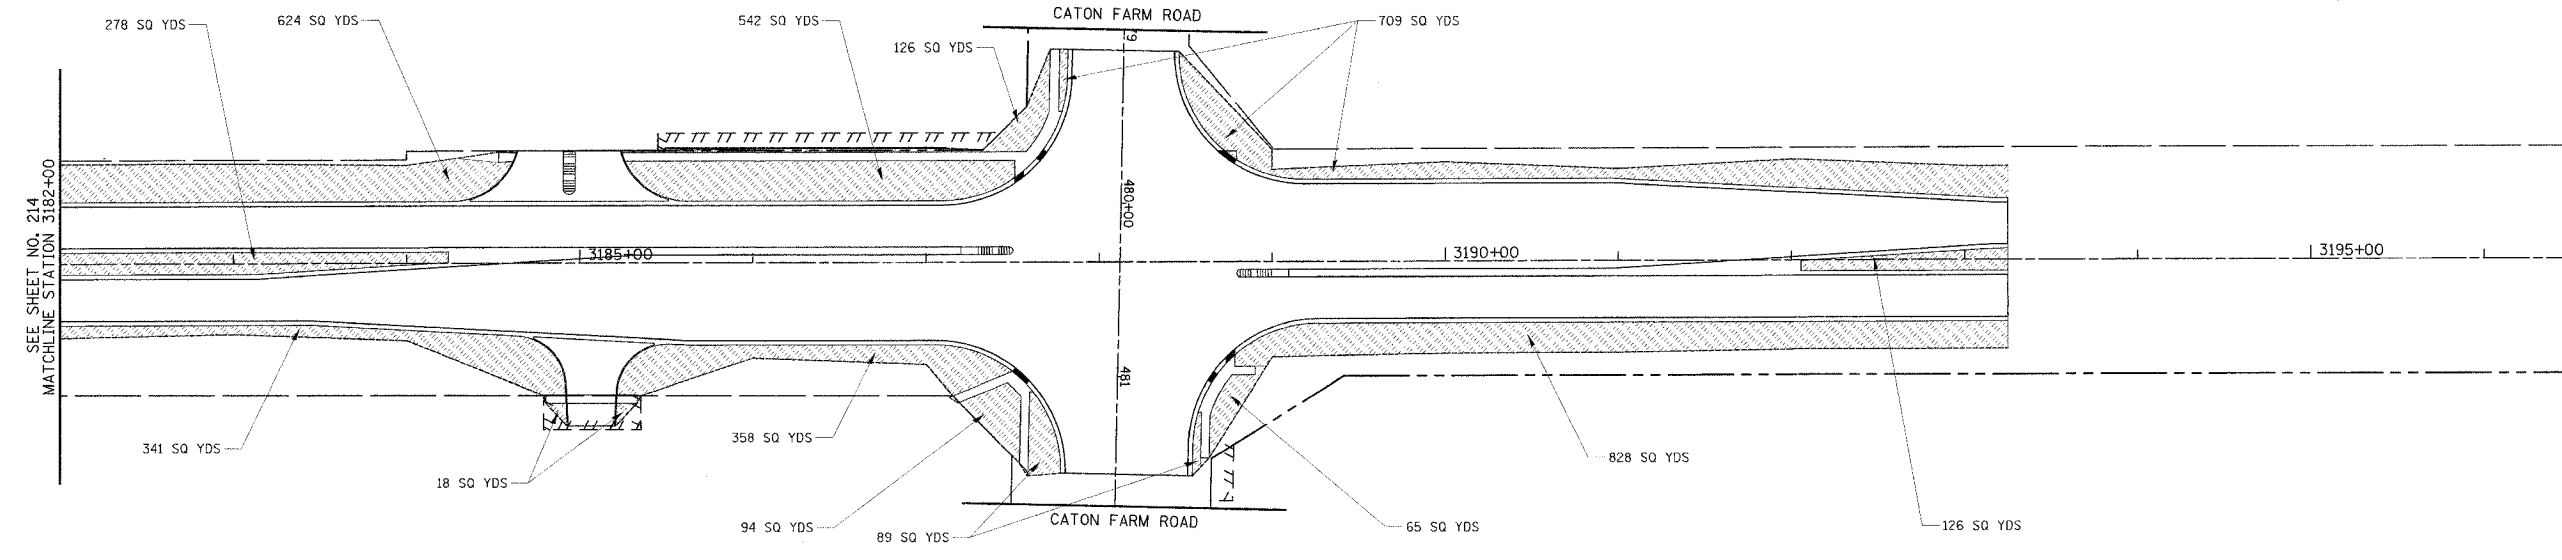


F.A.P. RTE.	SECTION	COUNTY	TOTAL SHEETS	SHEET NO.
338	114R-1	WILL	355	215
STA. 3182+00 TO STA. 3193+25				
FED. ROAD DIST. NO. 1 ILLINOIS FED. AID PROJECT				

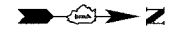

PLAN	DATE
BY: _____	DATE: _____
DESIGNED BY: _____	CHECKED BY: _____
NOTED BY: _____	DATE: _____

PROFILE	DATE
BY: _____	DATE: _____
DESIGNED BY: _____	CHECKED BY: _____
NOTED BY: _____	DATE: _____

SEE SHEET 209  
FOR LEGEND

REVISIONS	
NAME	DATE
REVISED IL 59 ALIGN.	12/22/06

ILLINOIS DEPARTMENT OF TRANSPORTATION  
**LANDSCAPING PLAN**  
ILLINOIS ROUTE 59  
STATION 3182+00 TO STATION 3193+25  
CATON FARM ROAD  
STATION 479+00 TO STATION 481+75

DATE: 3/18/08  
DRAWN BY: MJG  
CHECKED BY: VJD

50 0 50  
SCALE IN FEET