


ORIGINAL SURVEY BY DATE  
 SURVEYED BY DATE  
 NOTE BOOK NO.  
 AREAS CHECKED

FINAL SURVEY BY DATE  
 SURVEYED BY DATE  
 NOTE BOOK NO.  
 AREAS CHECKED

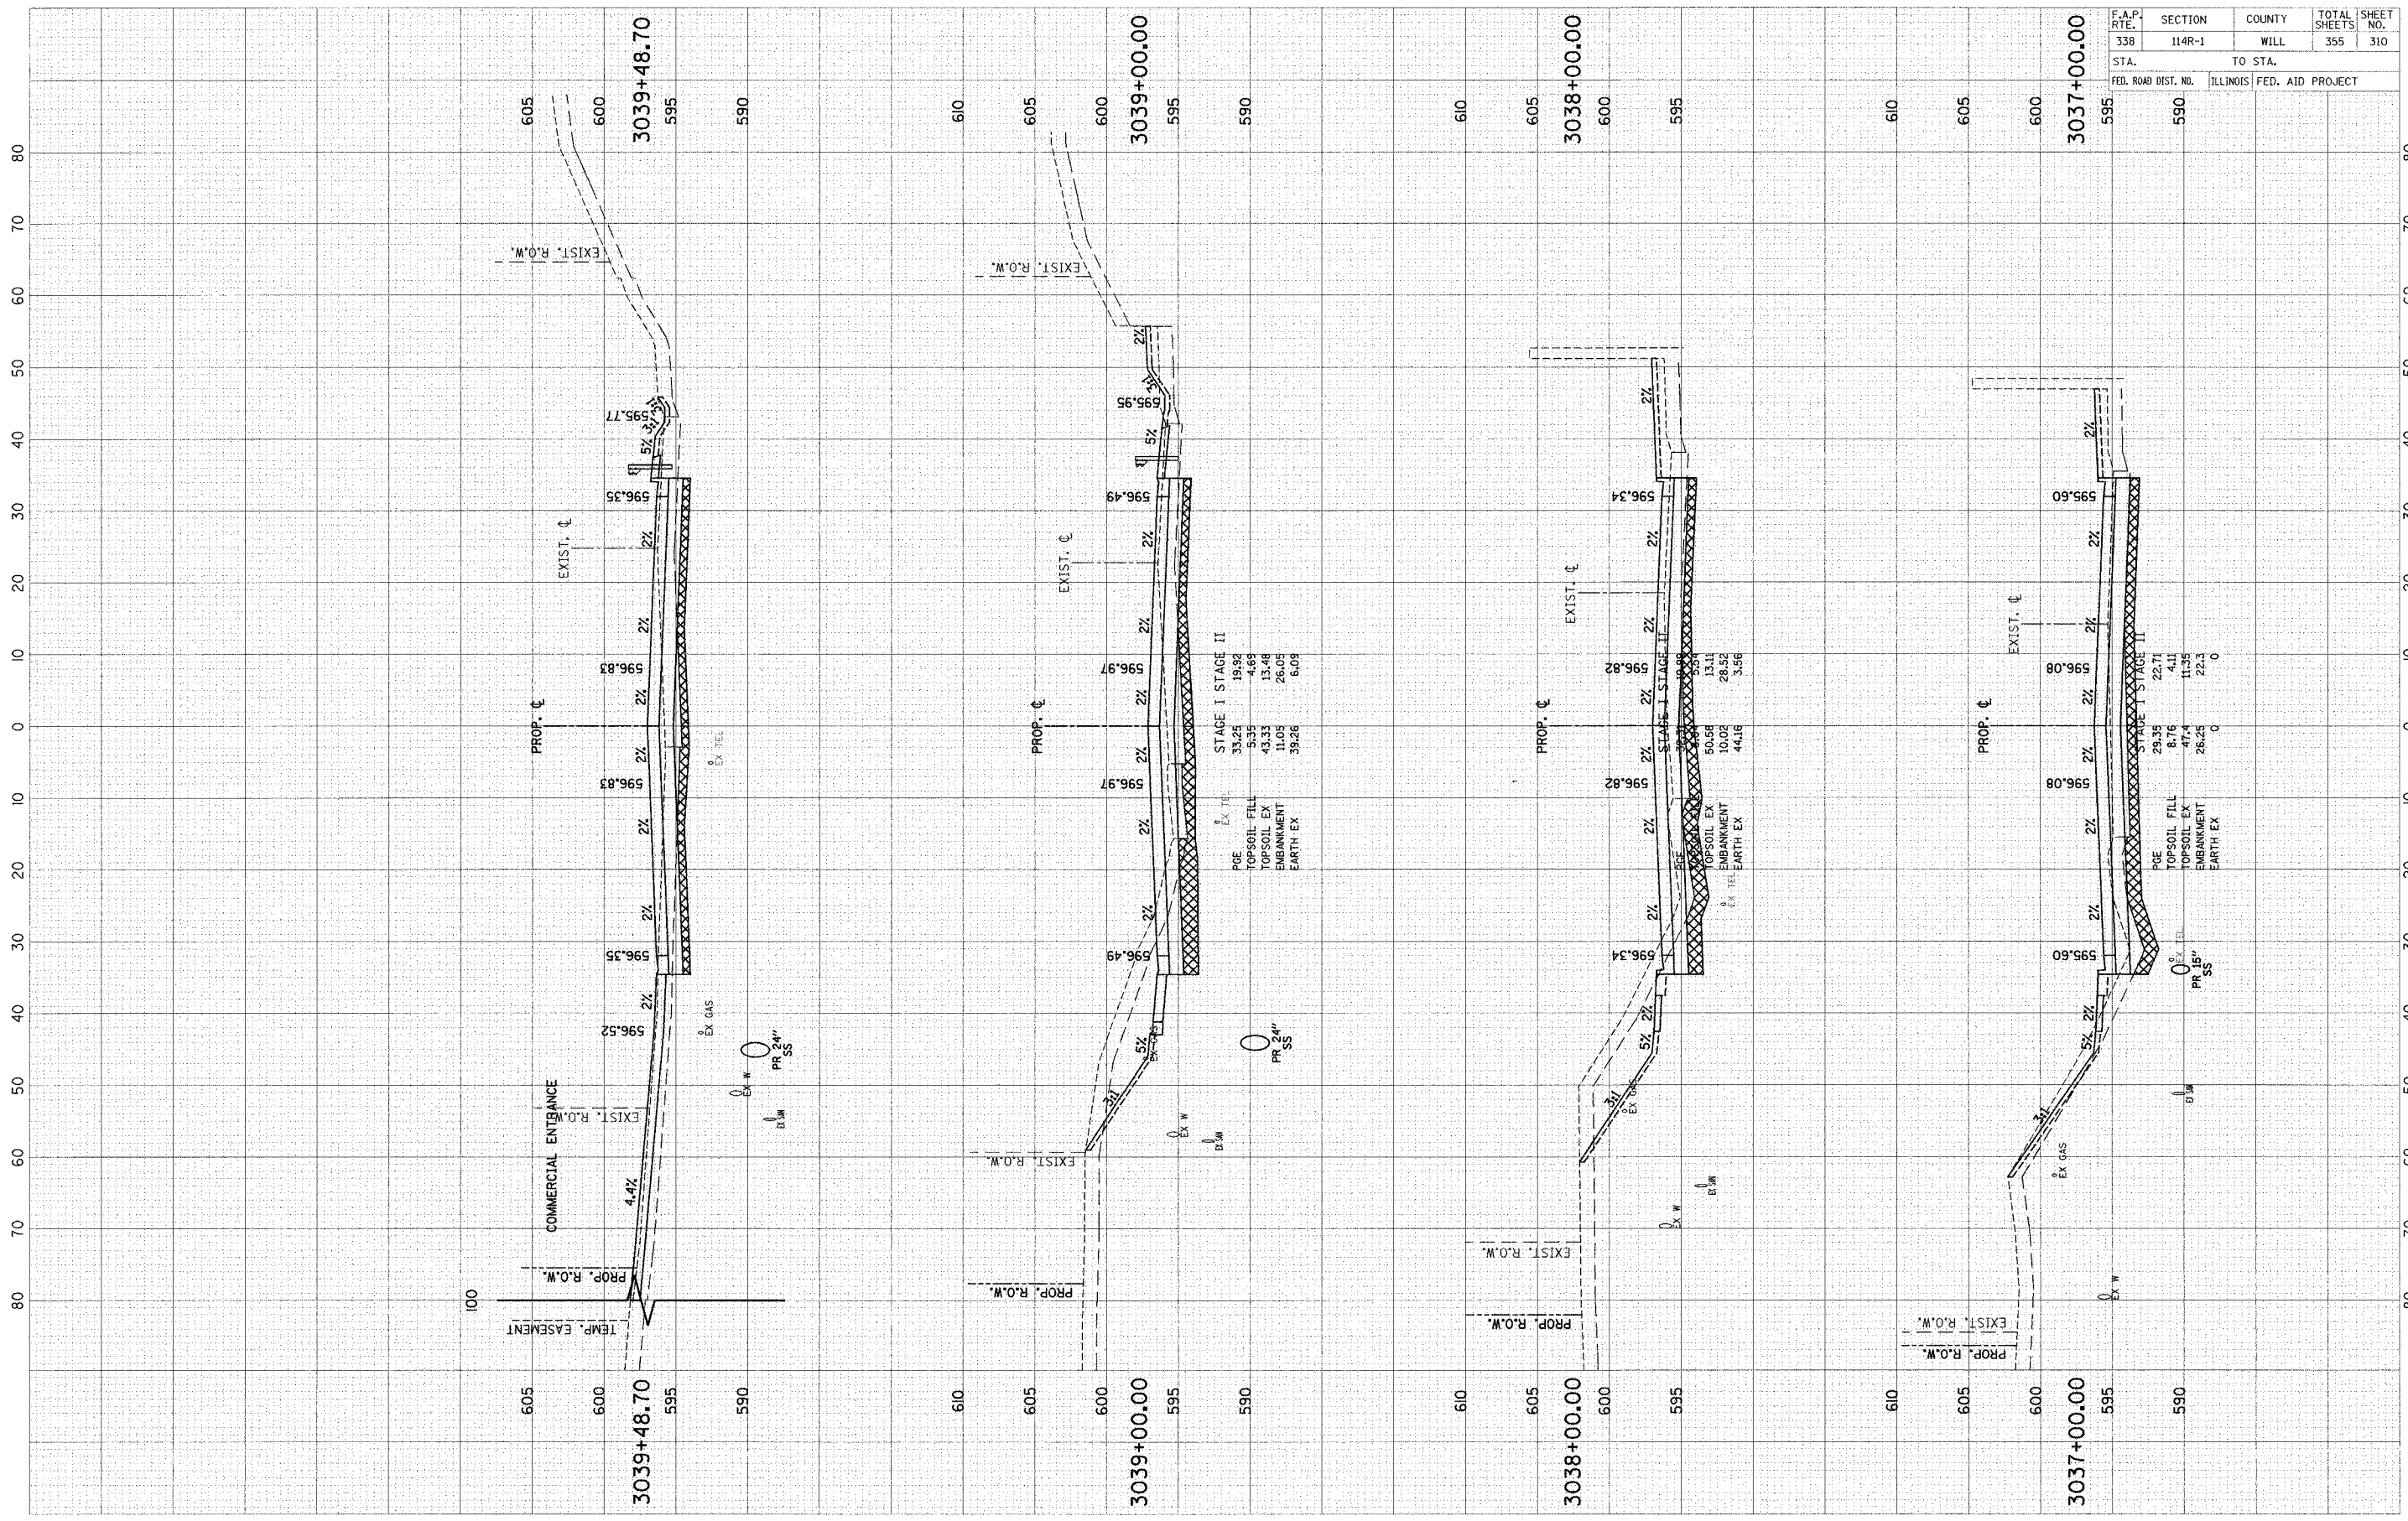

STAGE I STAGE II

PGE	33.25	19.32
TOPSOIL FILL	5.35	4.69
TOPSOIL EX	43.33	13.48
EMBANKMENT	11.05	26.05
EARTH EX	39.26	6.09

STAGE I STAGE II

PGE	50.58	13.11
TOPSOIL EX	10.02	26.52
EMBANKMENT	44.16	3.56
EARTH EX		

STAGE I STAGE II

PGE	29.35	22.71
TOPSOIL FILL	8.76	4.11
TOPSOIL EX	47.4	11.35
EMBANKMENT	26.25	22.3
EARTH EX	0	0

F.A.P. RT#	SECTION	COUNTY	TOTAL SHEETS	SHEET NO.
338	114R-1	WILL	355	310
STA.	TO STA.			
FED. ROAD DIST. NO.	ILLINOIS	FED. AID PROJECT		

SCALE: 1" = 10' HORIZ.  
 1" = 5' VERT.