


ORIGINAL SURVEY  
 DATE  
 BY  
 EXAMINED  
 PLOTTED  
 NOTE BOOK  
 TEMPLATE  
 AREAS  
 CHECKED

FINAL SURVEY  
 DATE  
 BY  
 EXAMINED  
 PLOTTED  
 NOTE BOOK  
 TEMPLATE  
 AREAS  
 CHECKED

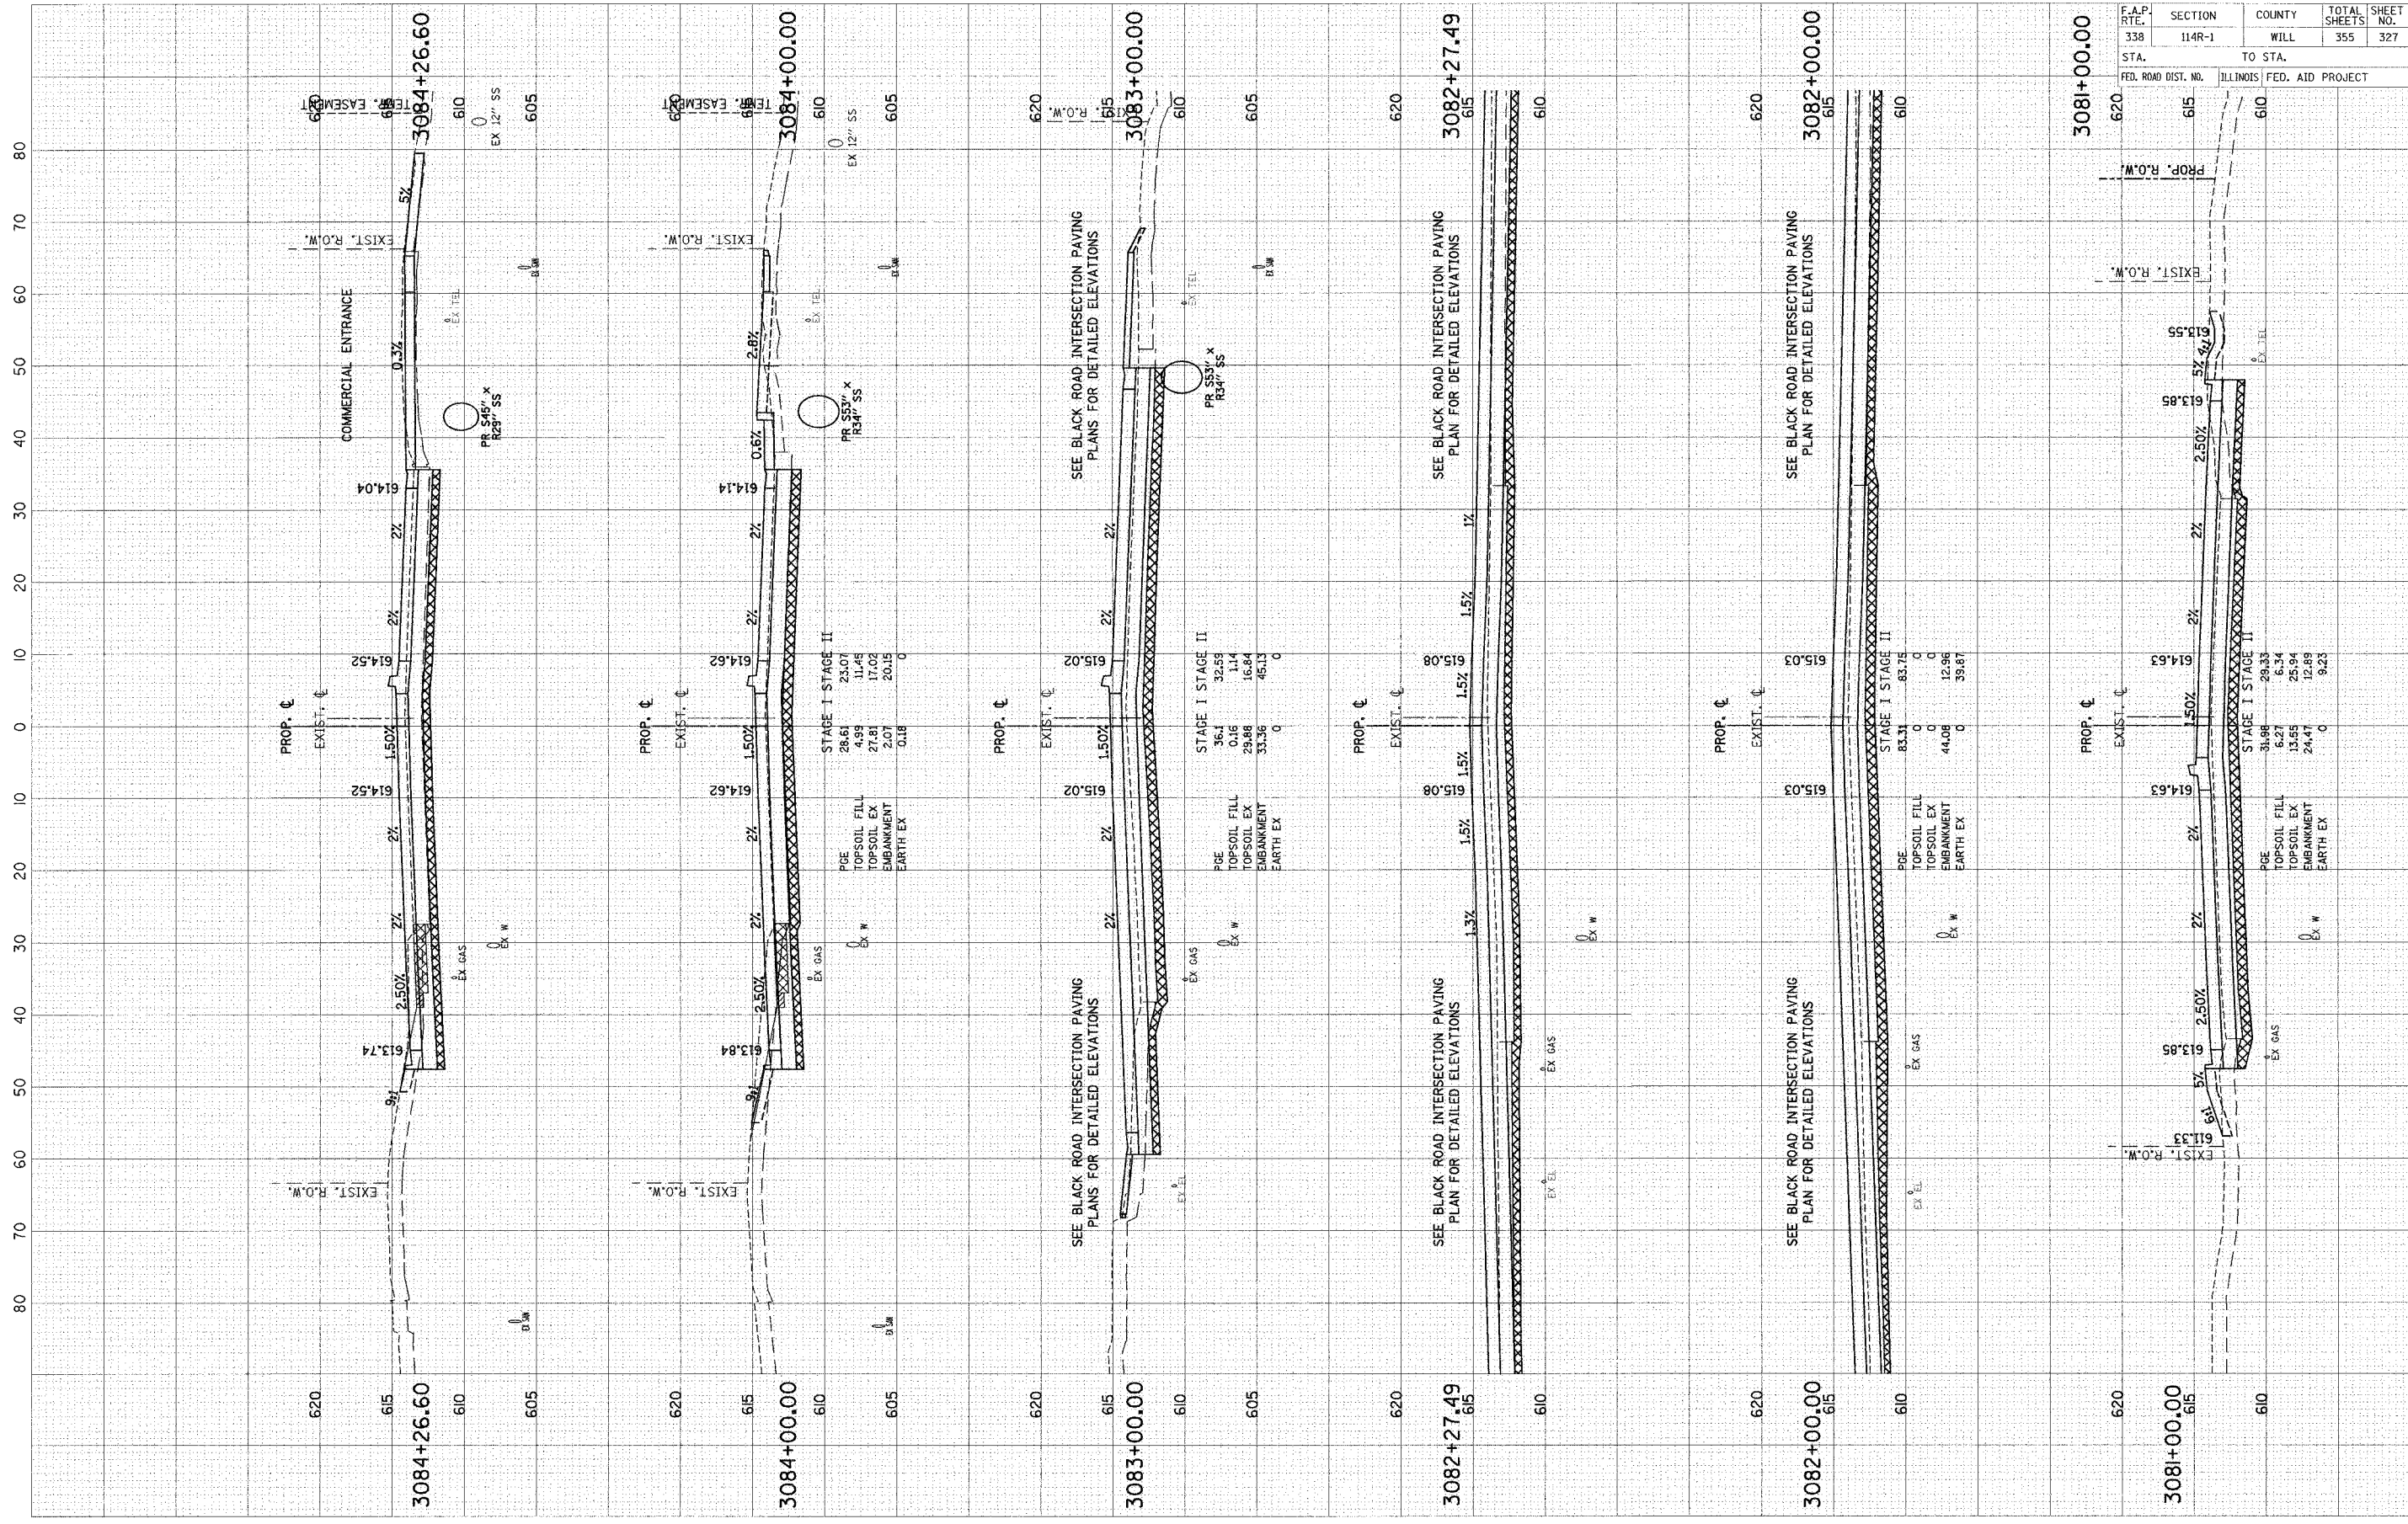

SCALE: 1" = 10' HORIZ.  
 1" = 5' VERT.

F.A.P. RTE.	SECTION	COUNTY	TOTAL SHEETS	SHEET NO.
338	114R-1	WILL	355	327
STA.	TO STA.			
FED. ROAD DIST. NO.	ILLINOIS FED. AID PROJECT			