


FINAL SURVEY	DATE
DATE	BY
REVISIONS	
NO.	

ORIGINAL SURVEY	DATE
DATE	BY
REVISIONS	
NO.	

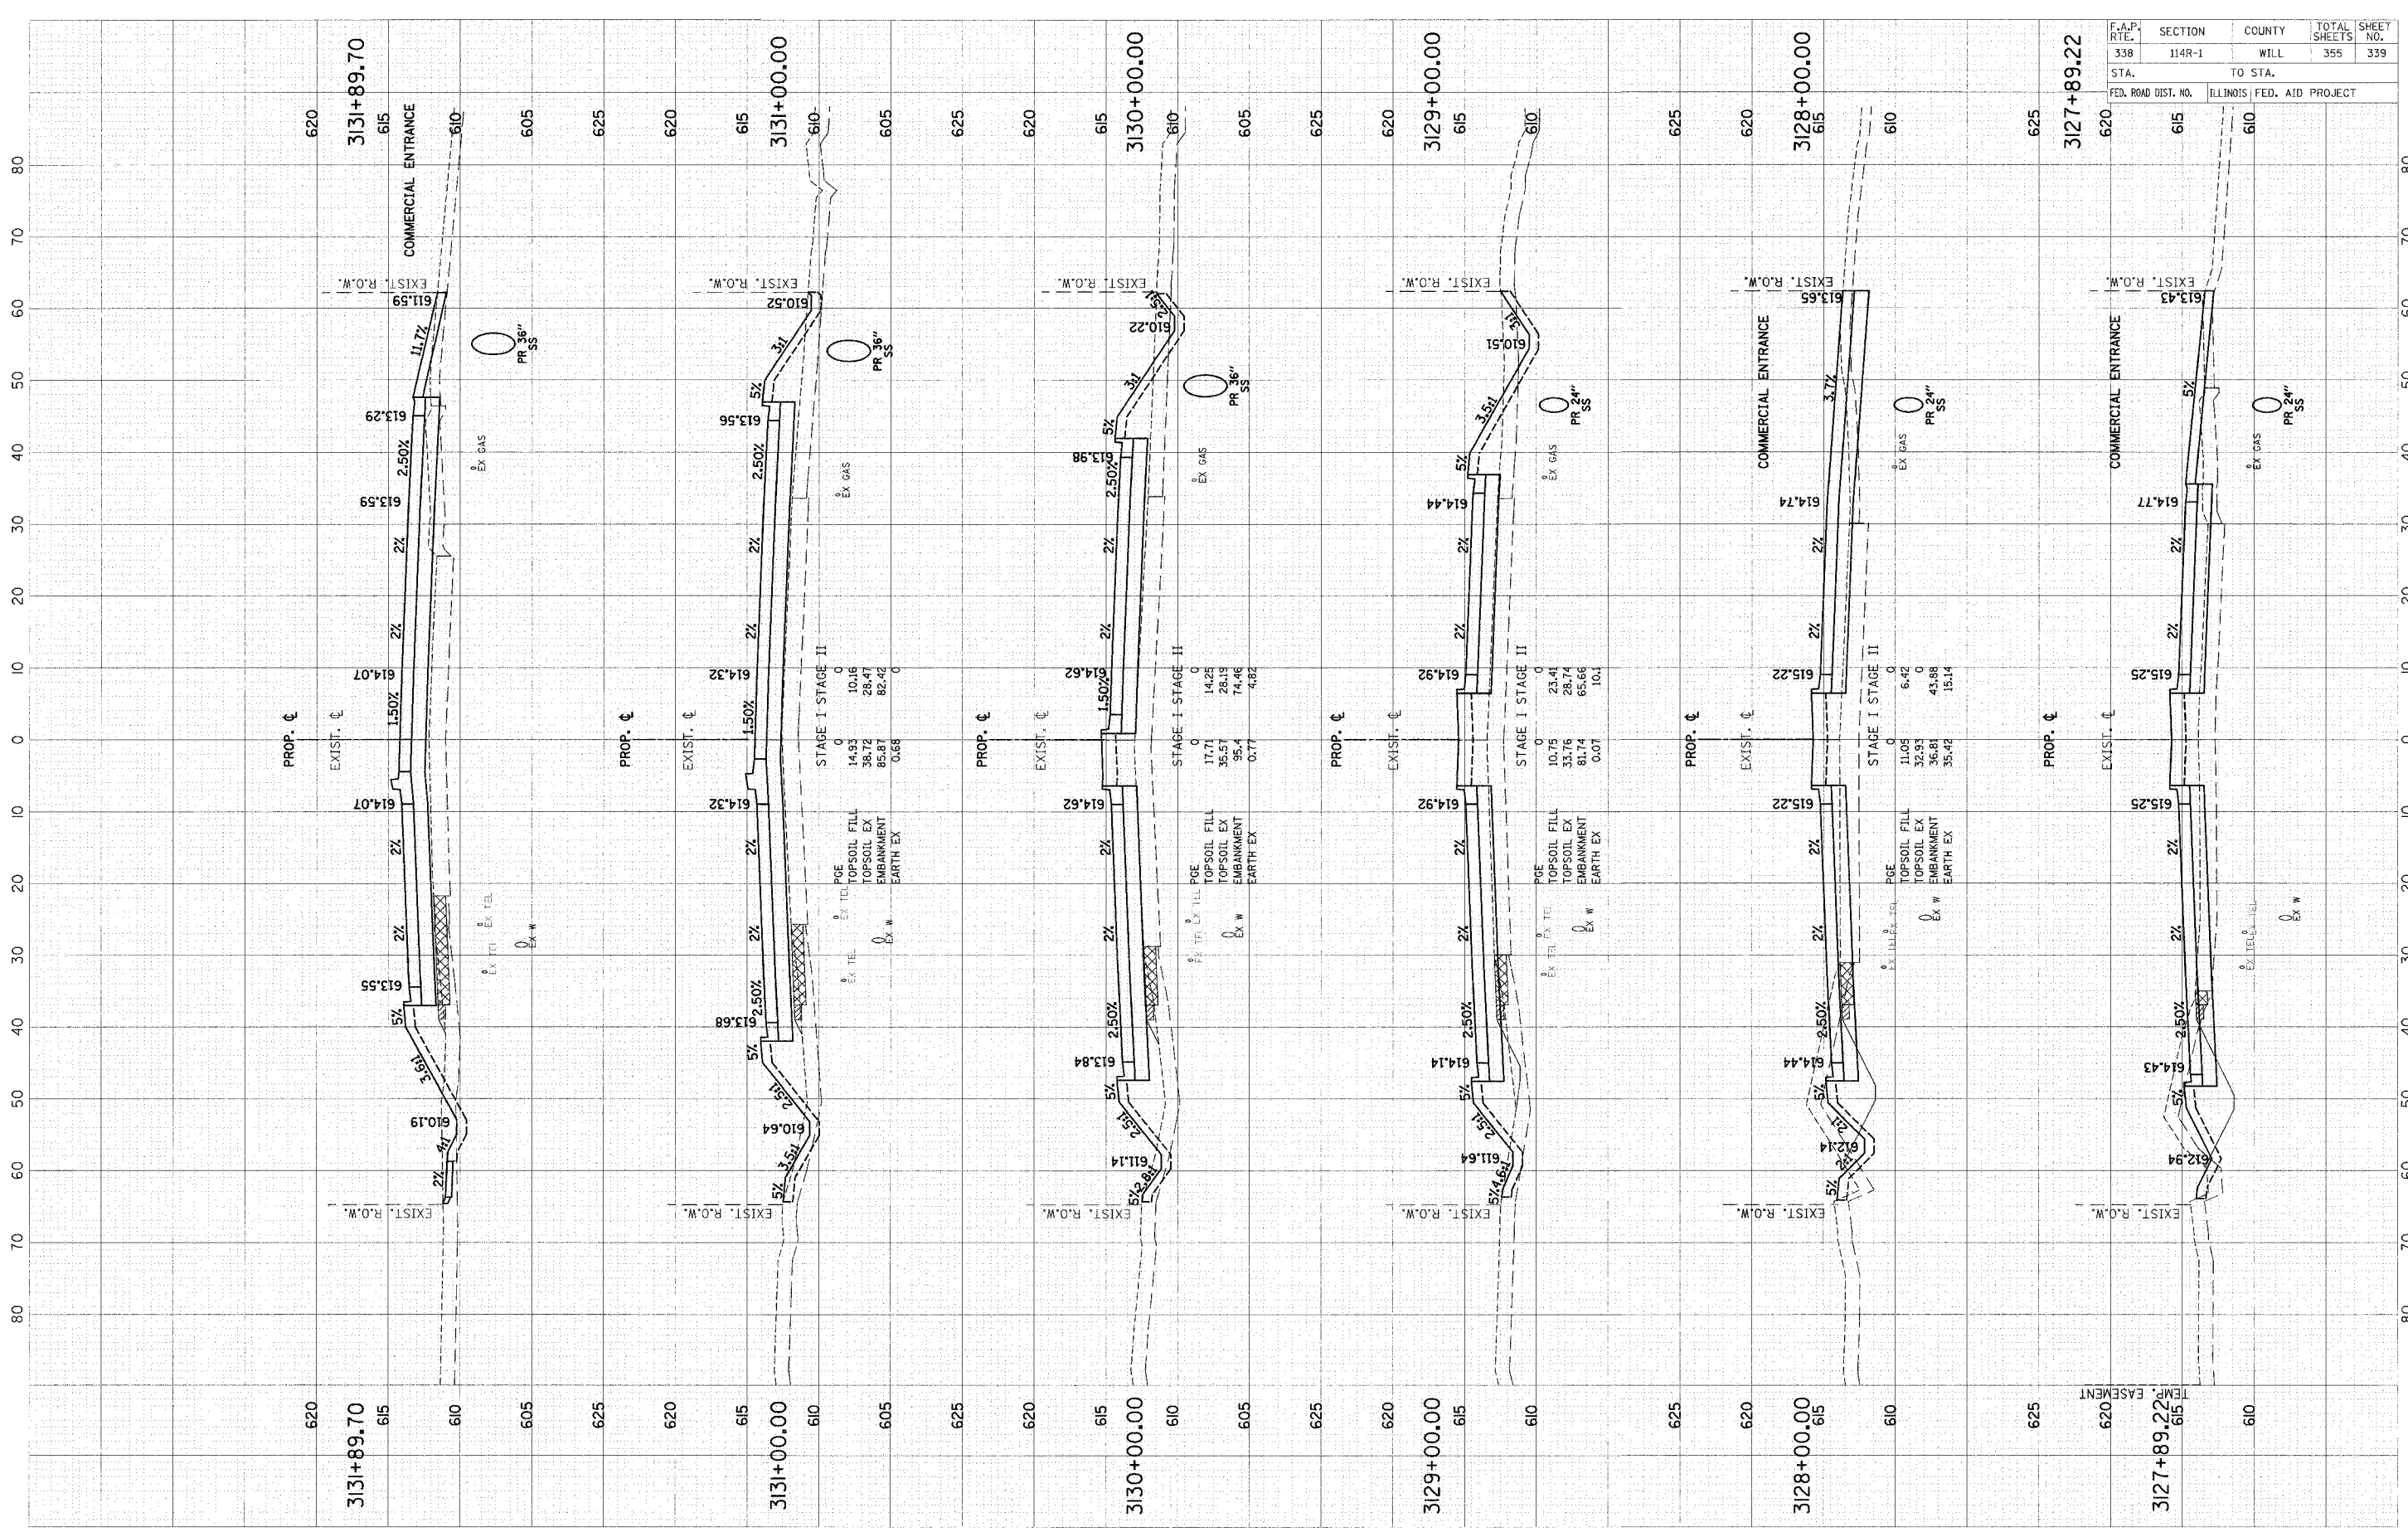

F.A.P. RTE.	SECTION	COUNTY	TOTAL SHEETS	SHEET NO.
338	114R-1	WILL	355	339
STA.	TO STA.			
FED. ROAD DIST. NO.	ILLINOIS FED. AID PROJECT			

SCALE: 1" = 10' HORIZ.
1" = 5' VERT.