


ORIGINAL SURVEY	DATE
DATE	BY
PLANNED	
TEMPLATE	
NOTE BOOK	
AREAS	
AREAS	
AREAS	

FINAL SURVEY	DATE
DATE	BY
PLANNED	
TEMPLATE	
NOTE BOOK	
AREAS	
AREAS	
AREAS	

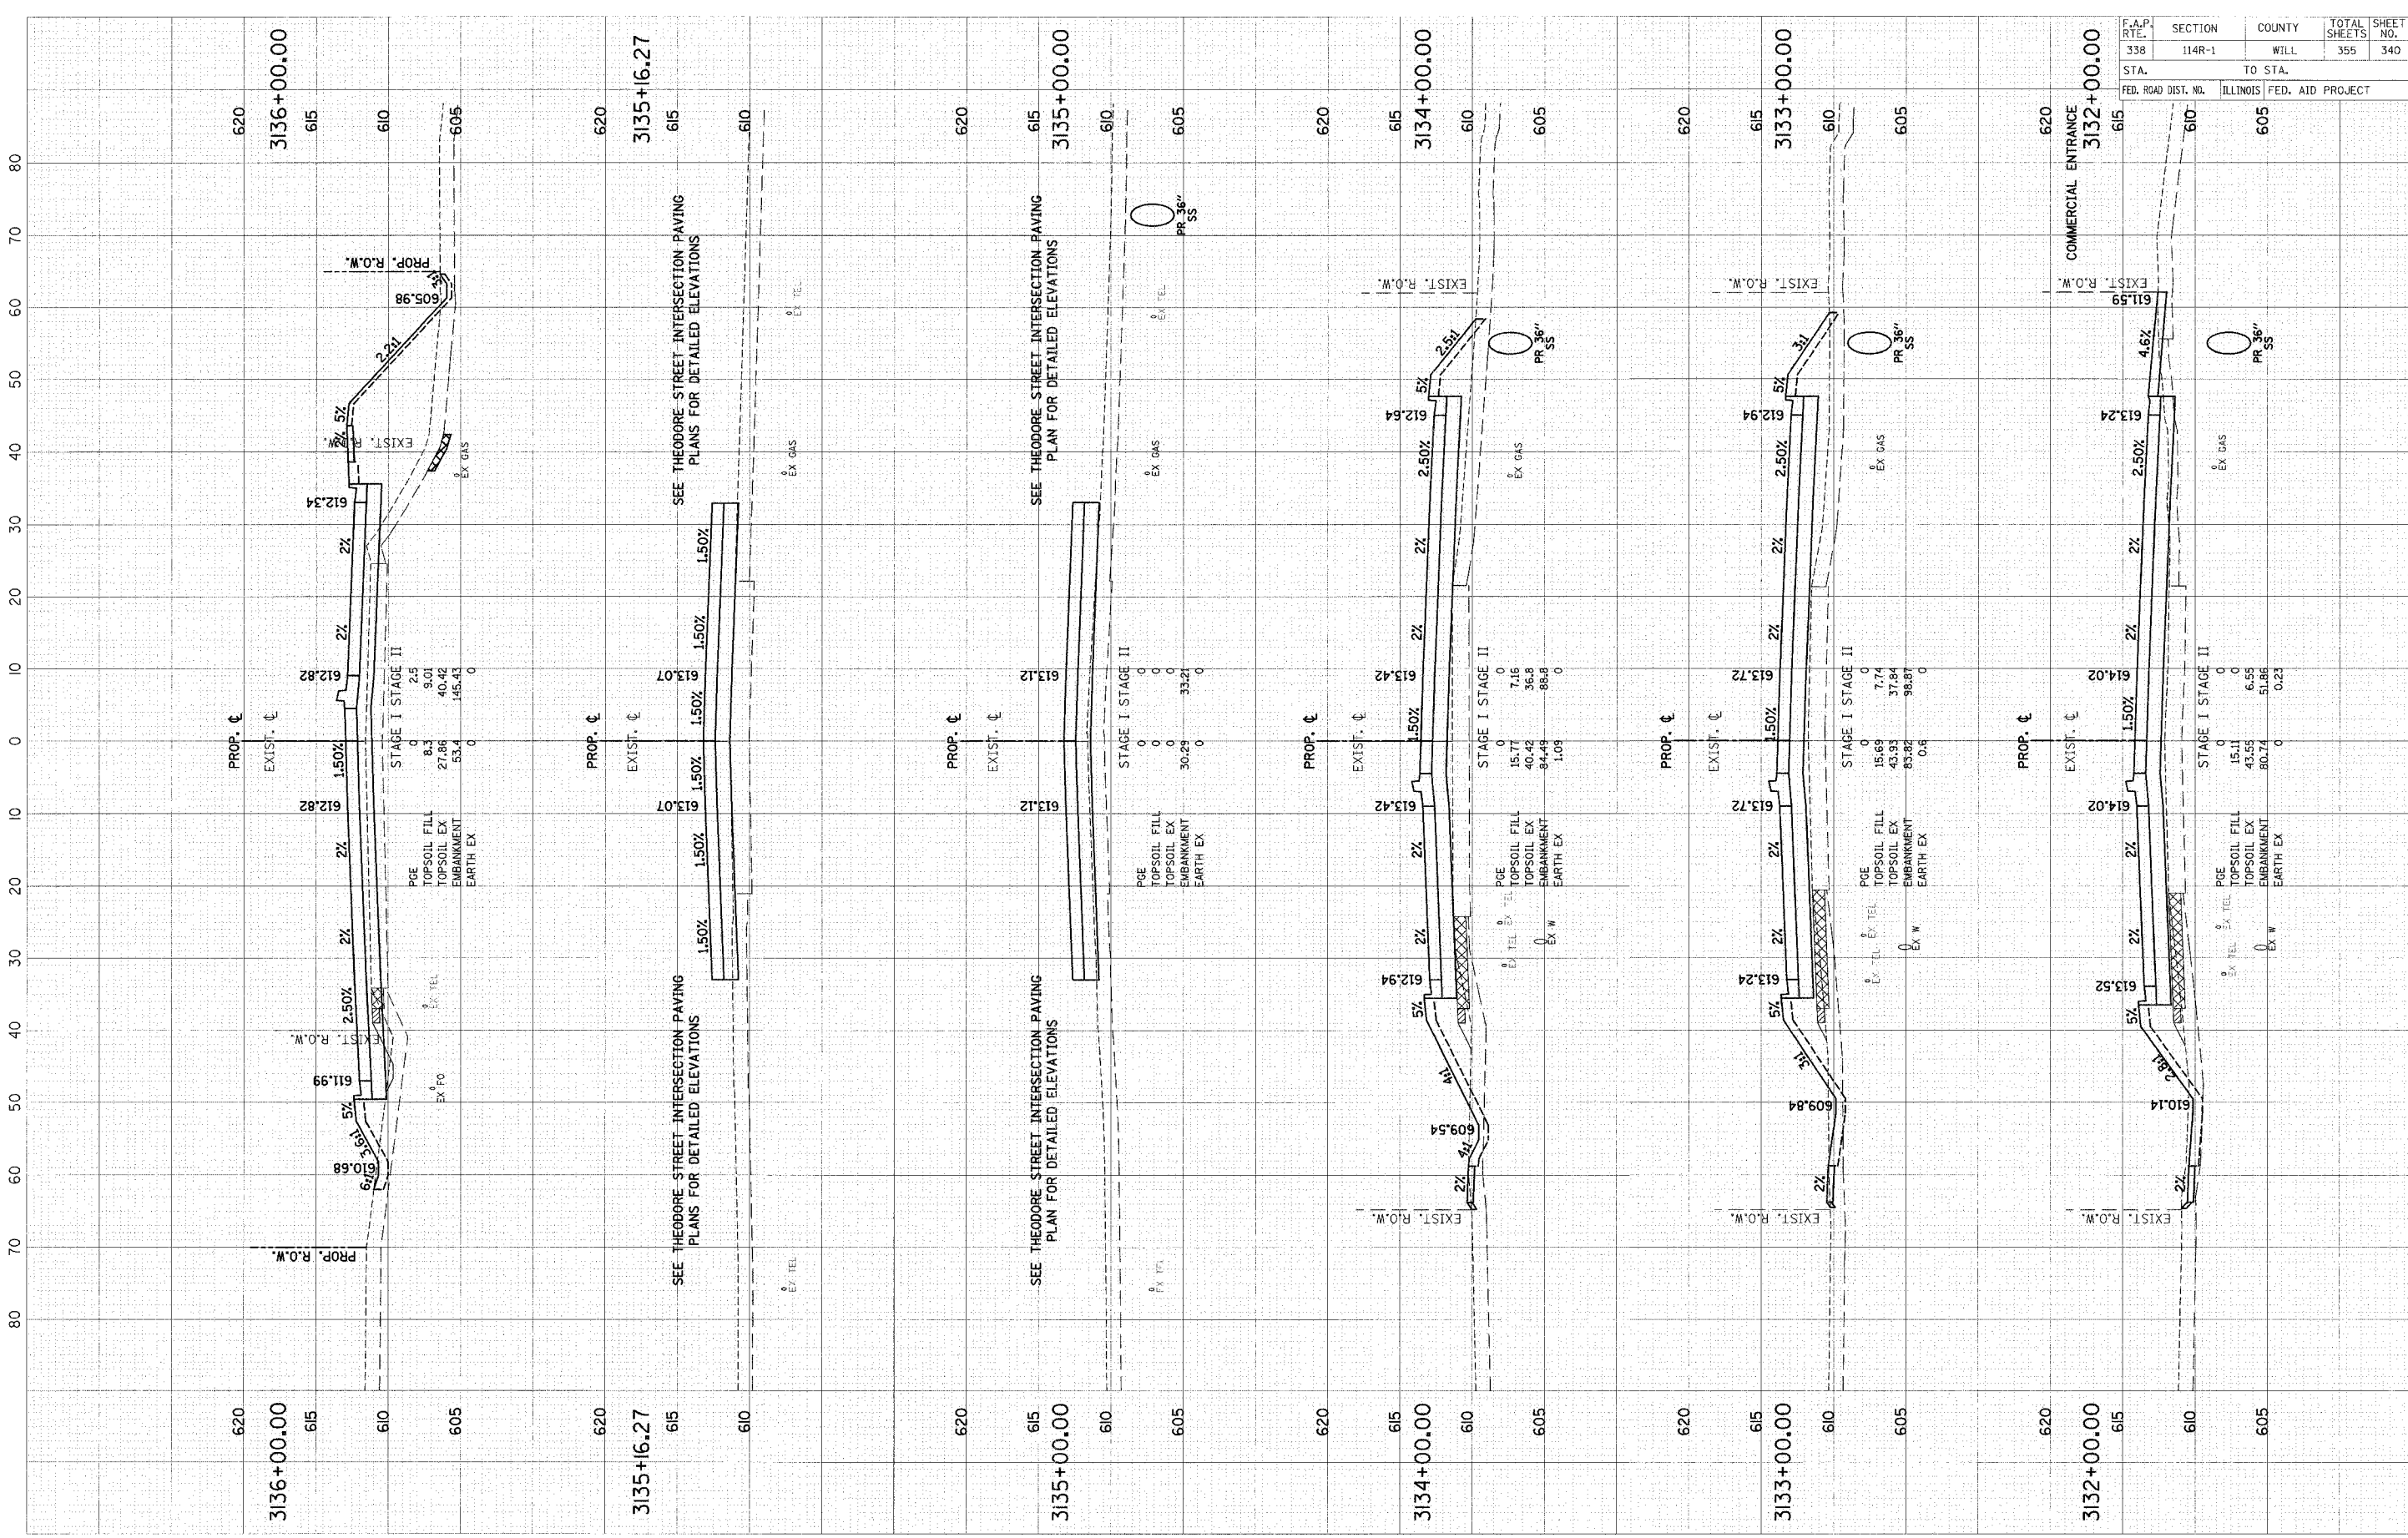

F.A.P. RTE.	SECTION	COUNTY	TOTAL SHEETS	SHEET NO.
338	114R-1	WILL	355	340
STA.	TO STA.			
FED. ROAD DIST. NO.	ILLINOIS	FED. AID PROJECT		

SCALE: 1" = 10' HORIZ.  
1" = 5' VERT.