


NO.	DATE	BY
ORIGINAL SURVEY	DESIGNED	BY
NOTE BOOK	PLOTTED	DATE
AREAS CHECKED	TEMPLATE	
AREA CHECKED	AREAS CHECKED	

NO.	DATE	BY
ORIGINAL SURVEY	DESIGNED	BY
NOTE BOOK	PLOTTED	DATE
AREAS CHECKED	TEMPLATE	
AREA CHECKED	AREAS CHECKED	

F.A.P. RTE.	SECTION	COUNTY	TOTAL SHEETS	SHEET NO.
338	114R-1	WILL	355	343
STA.	TO STA.			
FED. ROAD DIST. NO.	ILLINOIS		FED. AID PROJECT	

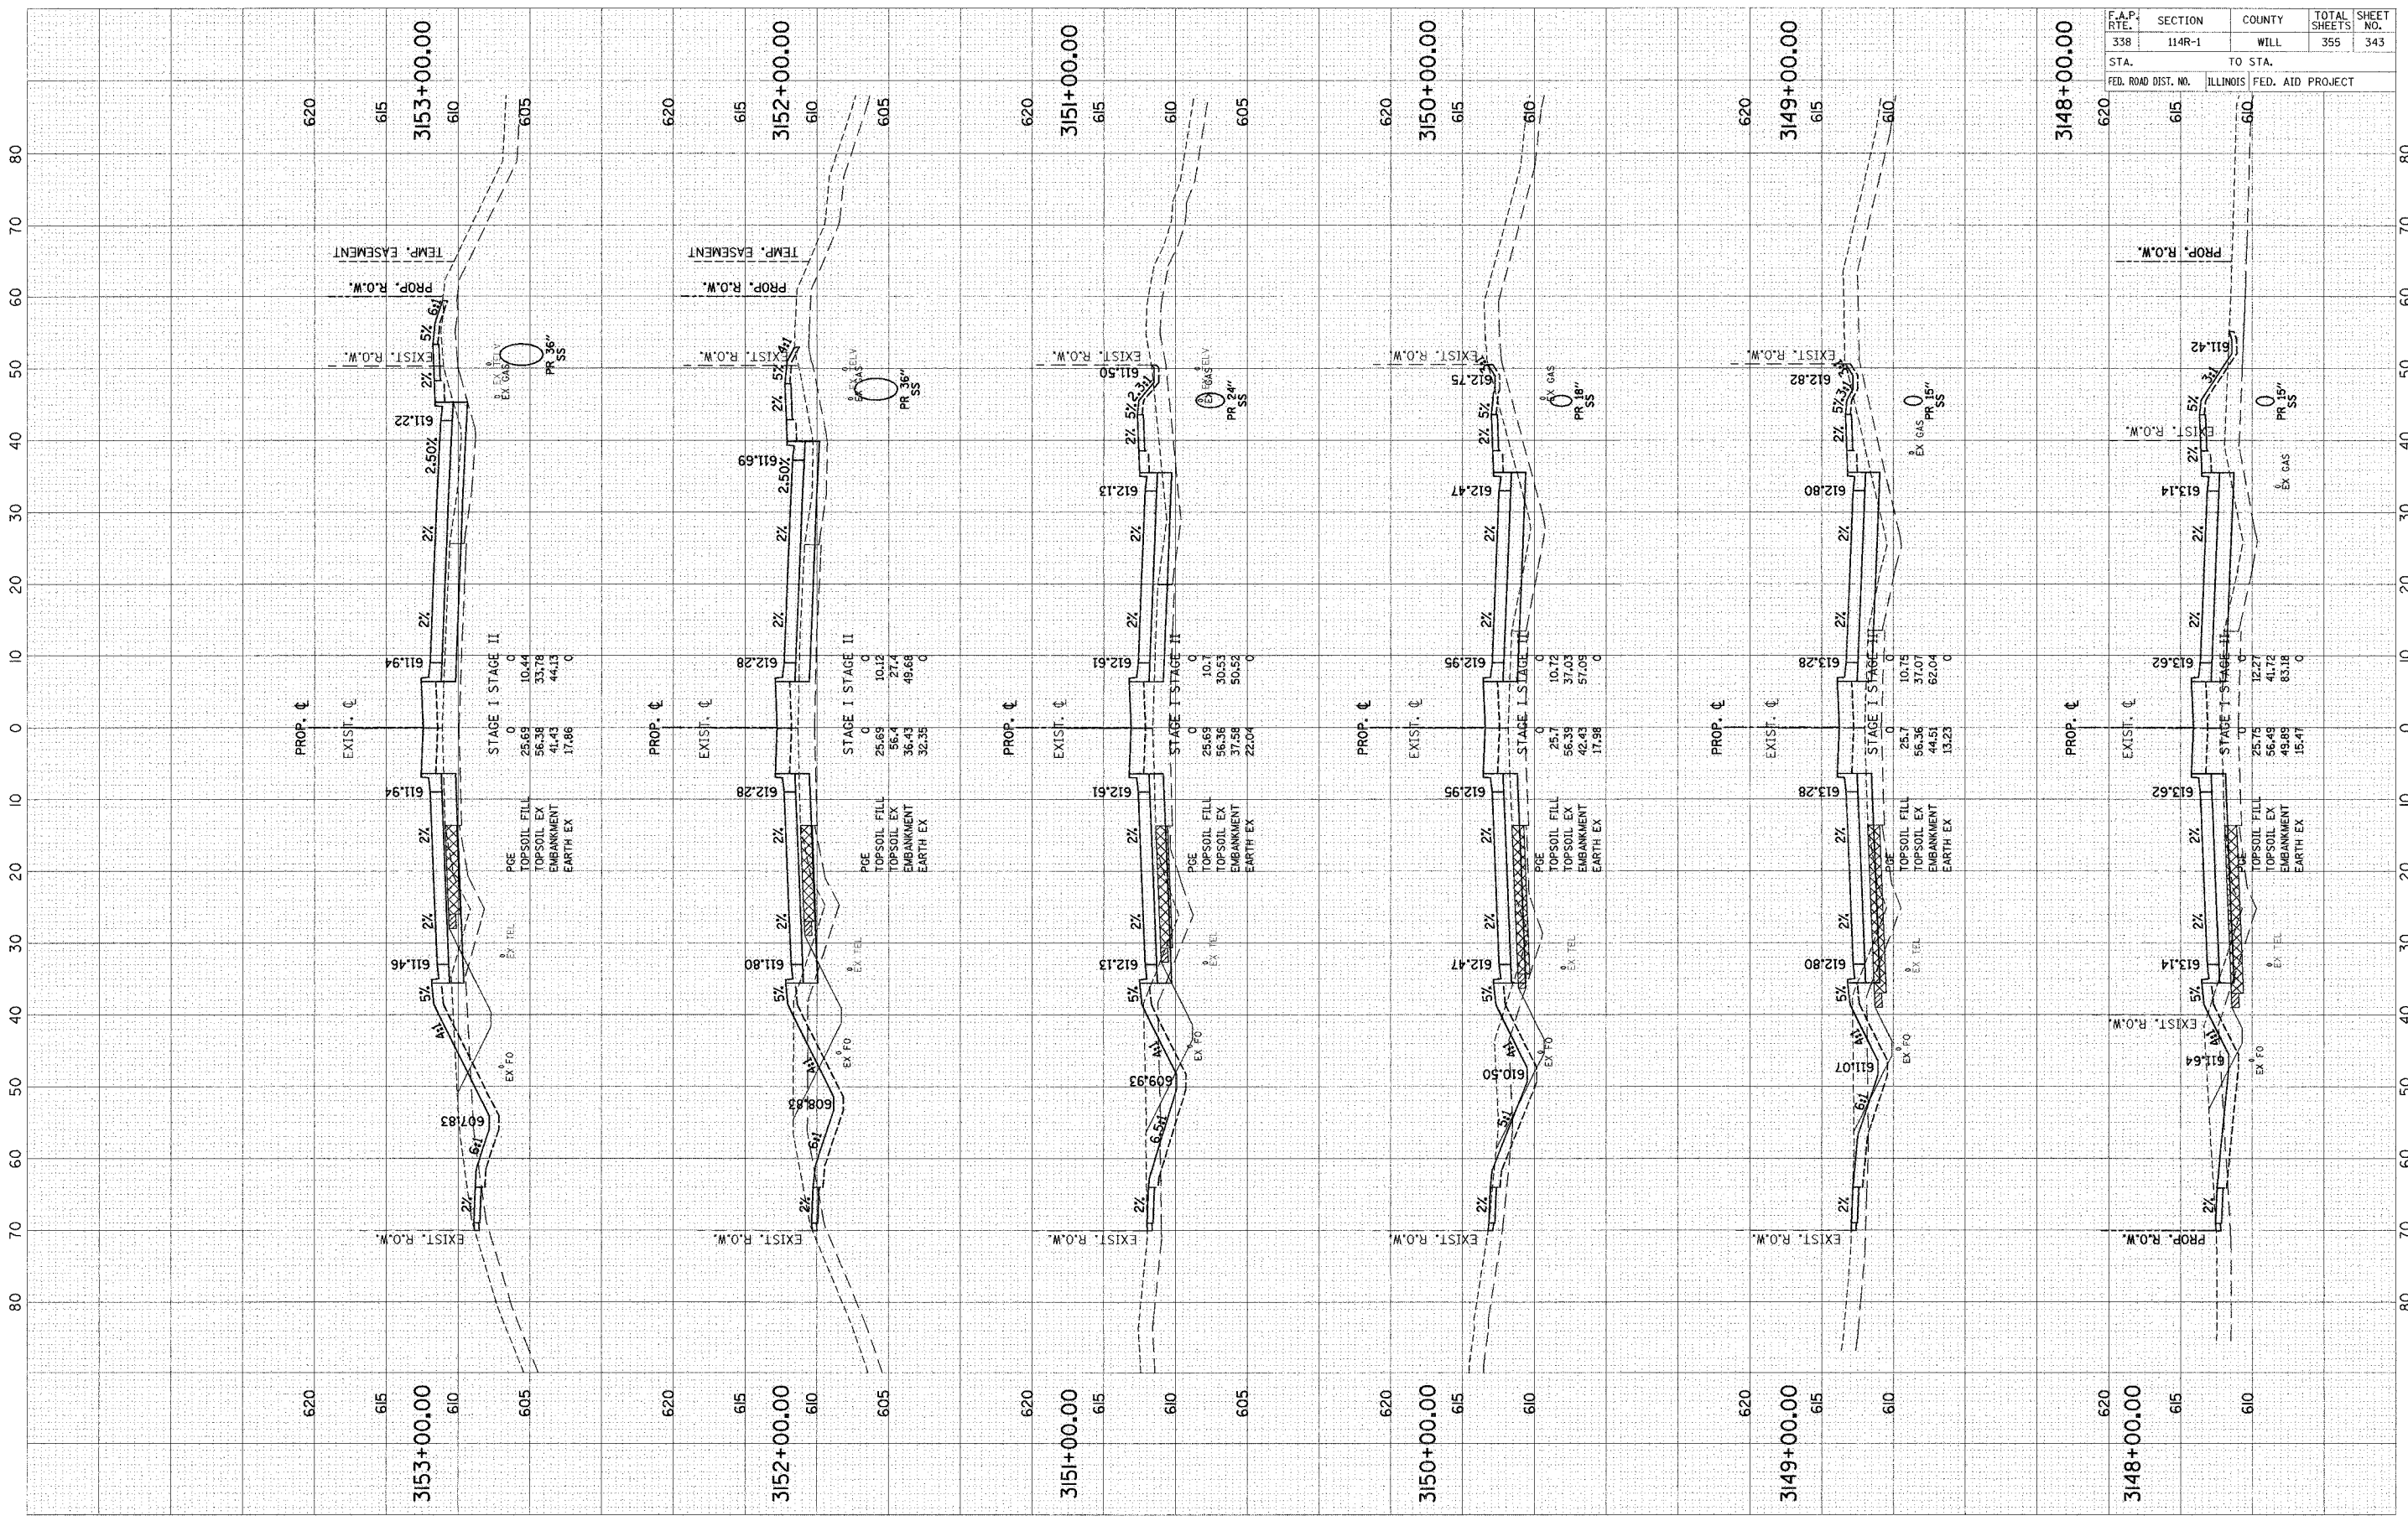

SCALE: H = 10' HORIZ.
V = 5' VERT.