


ORIGINAL SURVEY
 PLOTTED
 NOTE BOOK
 AREAS CHECKED

DESIGNED BY
 PLOTTED BY
 NOTE BOOK NO.
 AREAS CHECKED

DATE
 BY

DESIGNED BY
 PLOTTED BY
 NOTE BOOK NO.
 AREAS CHECKED

DATE
 BY

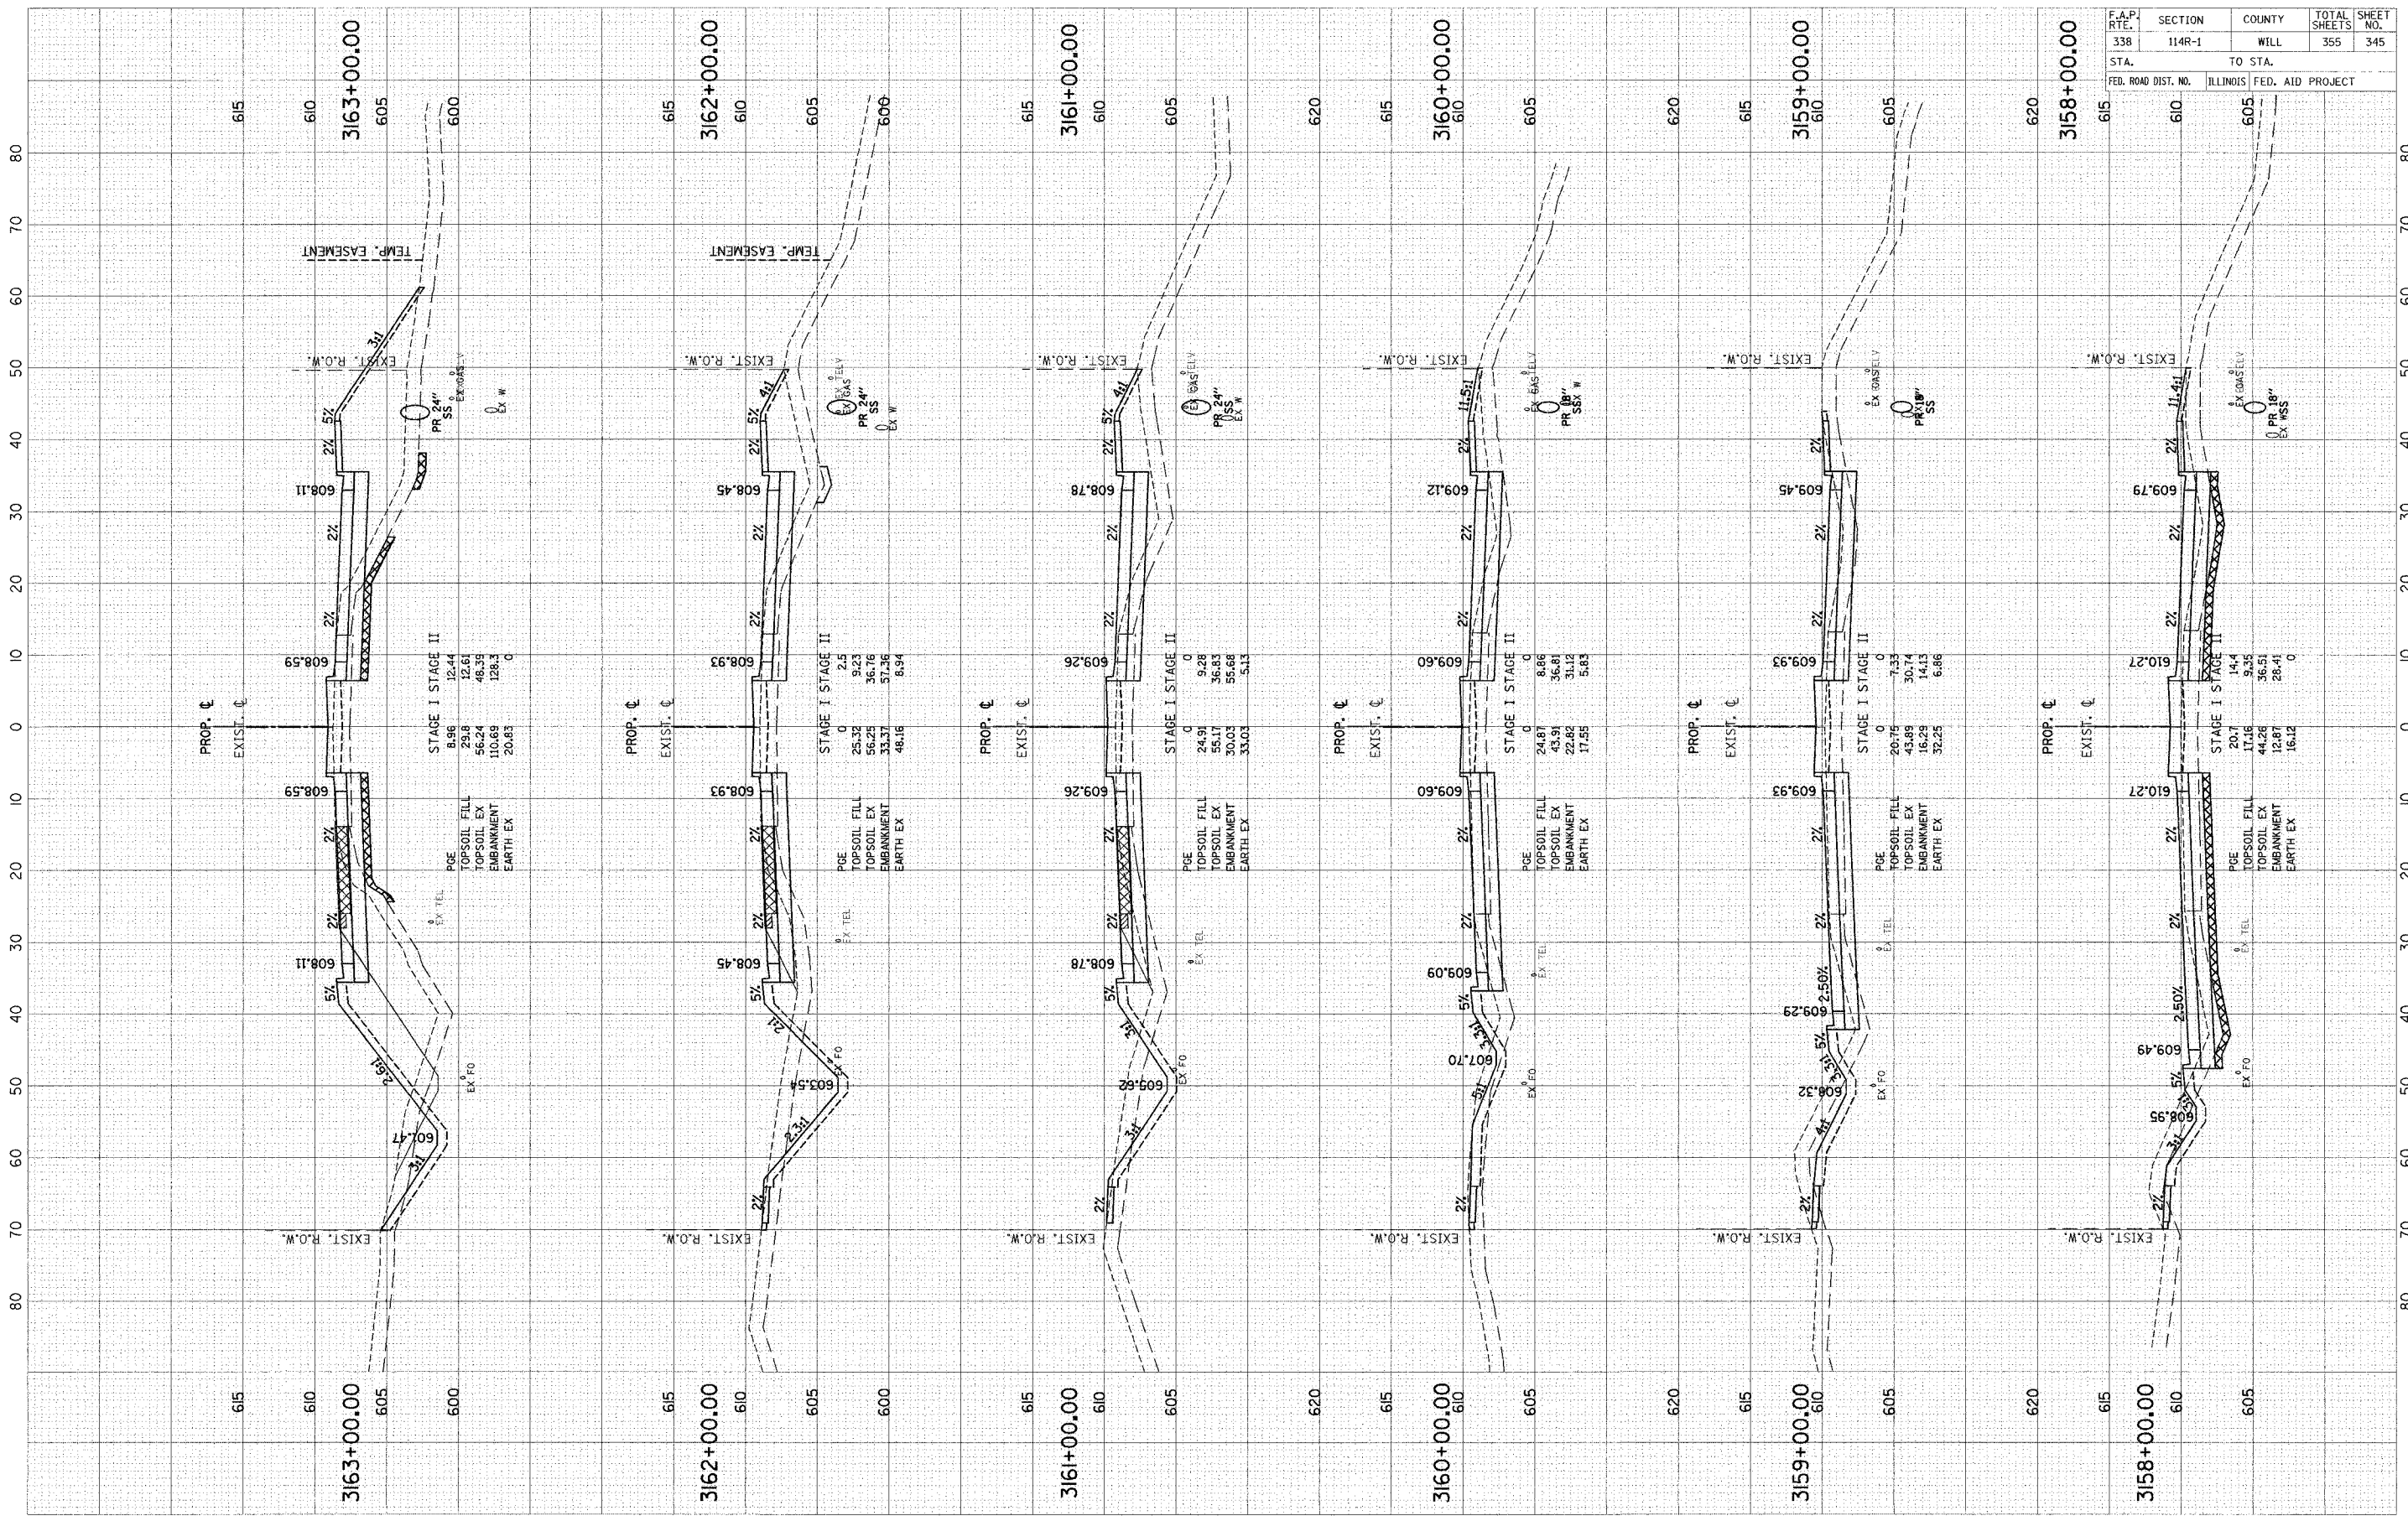

SCALE: H = 10' HORZ.
 V = 5' VERT.

F.A.P. RTE.	SECTION	COUNTY	TOTAL SHEETS	SHEET NO.
338	114R-1	WILL	355	345
STA.	TO STA.			
FED. ROAD DIST. NO.	ILLINOIS FED. AID PROJECT			