


MATCHLINE STA. 42+50

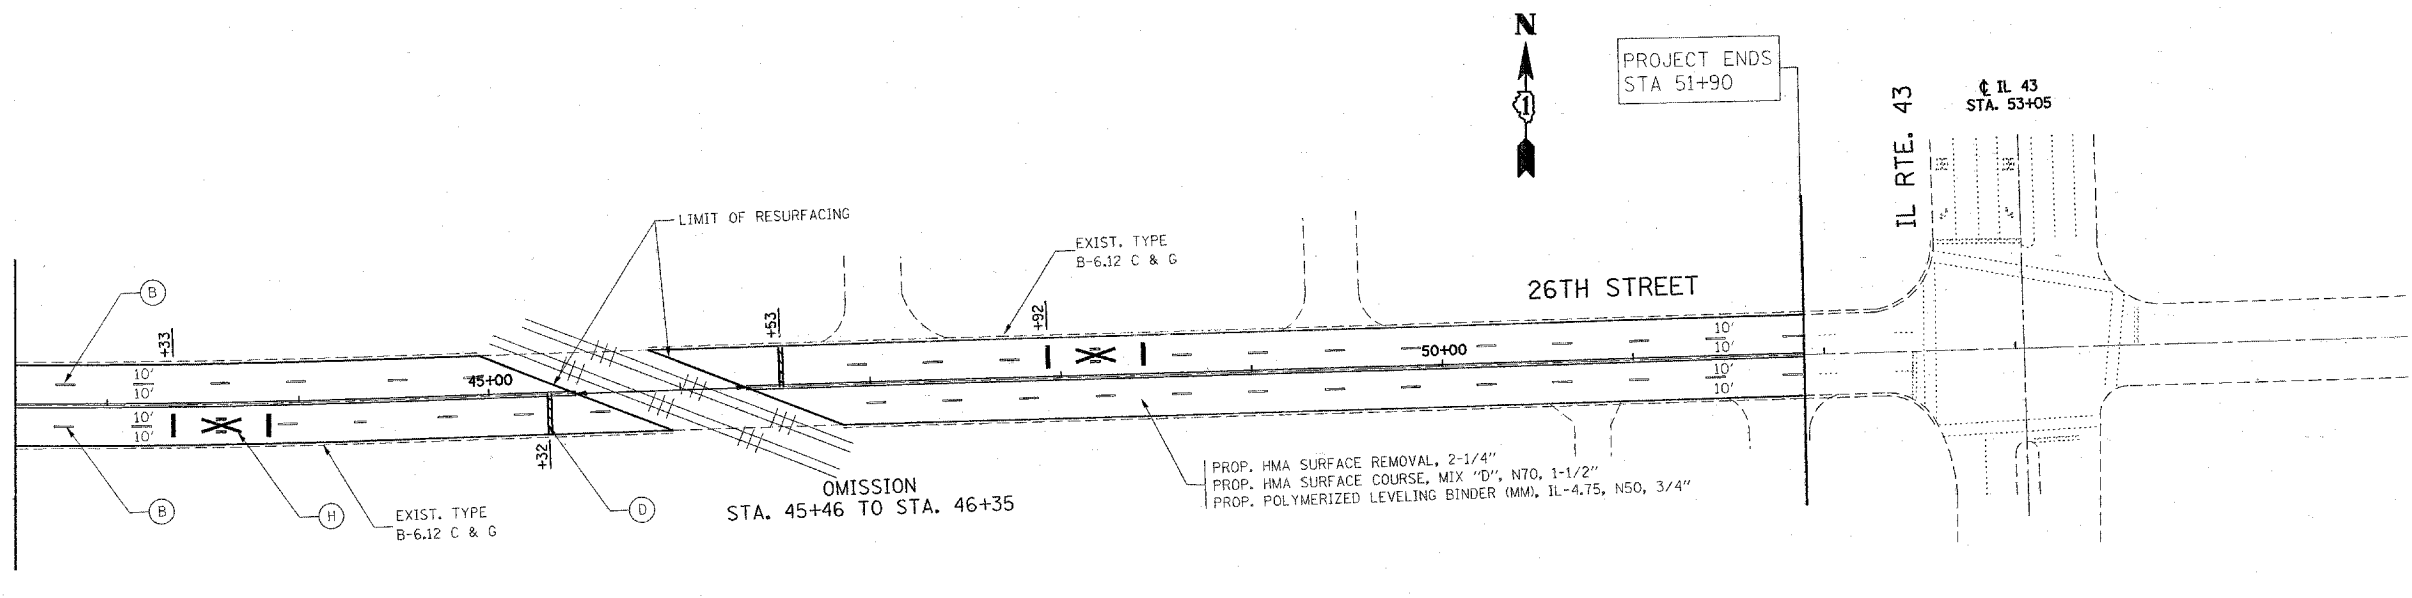

PROJECT ENDS  
STA 51+90



IL RTE. 43

IL 43  
STA. 53+05

26TH STREET

PROP. HMA SURFACE REMOVAL, 2-1/4"  
PROP. HMA SURFACE COURSE, MIX "D", N70, 1-1/2"  
PROP. POLYMERIZED LEVELING BINDER (MM), 1L-4.75, N50, 3/4"

- (A) 6" WHITE - TURN LANE LINE (TYP.)
- (B) 4" WHITE - SKIP-DASH CENTERLINE (TYP.)  
(10' LINE/30' SPACE)
- (C) 8" WHITE - LETTERS & SYMBOLS (TYP.)  
(LEFT TURN ONLY, RIGHT TURN ONLY)
- (D) 24" SOLID WHITE - STOP & TRANSVERSE  
LINES (TYP.)
- (E) 6" WHITE - CROSSWALK LINE (TYP.)  
(2 @ 6' C-C)
- (F) 12" YELLOW - 45° DIAGONAL  
(75' C-C OR MINIMUM OF 5)
- (G) 4" YELLOW - MEDIAN EDGE LINE (TYP.)
- (H) 24" TRANSVERSE LINE - RAILROAD CROSSING (TYP.)  
6" LETTERS FOR "RR"; 16" LINE FOR "X"
- (I) 4" YELLOW - DOUBLE YELLOW PAINTED MEDIAN (TYP.)  
(2 @ 11" C-C)
- (J) 6" WHITE - DOTTED LINE (TYP.)  
(2' LINE/6' SPACE)

FILE NAME =  
c:\projects\dl15705\design\26th.dgn

USER NAME = banksj

DESIGNED -  
DRAWN -

REVISED -  
REVISED -

CHECKED -  
DATE -

REVISED -  
REVISED -

**STATE OF ILLINOIS  
DEPARTMENT OF TRANSPORTATION**

**26TH STREET  
PLAN DETAILS**

SCALE: SHEET NO. OF SHEETS STA. TO STA.

F.A.U. RTE. 1459	SECTION 4040.4 RS	COUNTY COOK	TOTAL SHEETS 25	SHEET NO. 8
CONTRACT NO. 62928				
FED. ROAD DIST. NO. ILLINOIS FED. AID PROJECT				