


F.A.I. RT.	SECTION	COUNTY	TOTAL SHEETS	SHEET NO.
94/90	*	COOK	27	22
FED. ROAD DIST. NO. 1 ILLINOIS FED. AID PROJECT				
62990				

FINAL SURVEY NO.	SURVEY PLOTTED	DATE
NOTE BOOK	TEMPLATE	
	AREAS CHECKED	

ORIGINAL SURVEY NO.	SURVEY PLOTTED	DATE
NOTE BOOK	TEMPLATE	
	AREAS CHECKED	

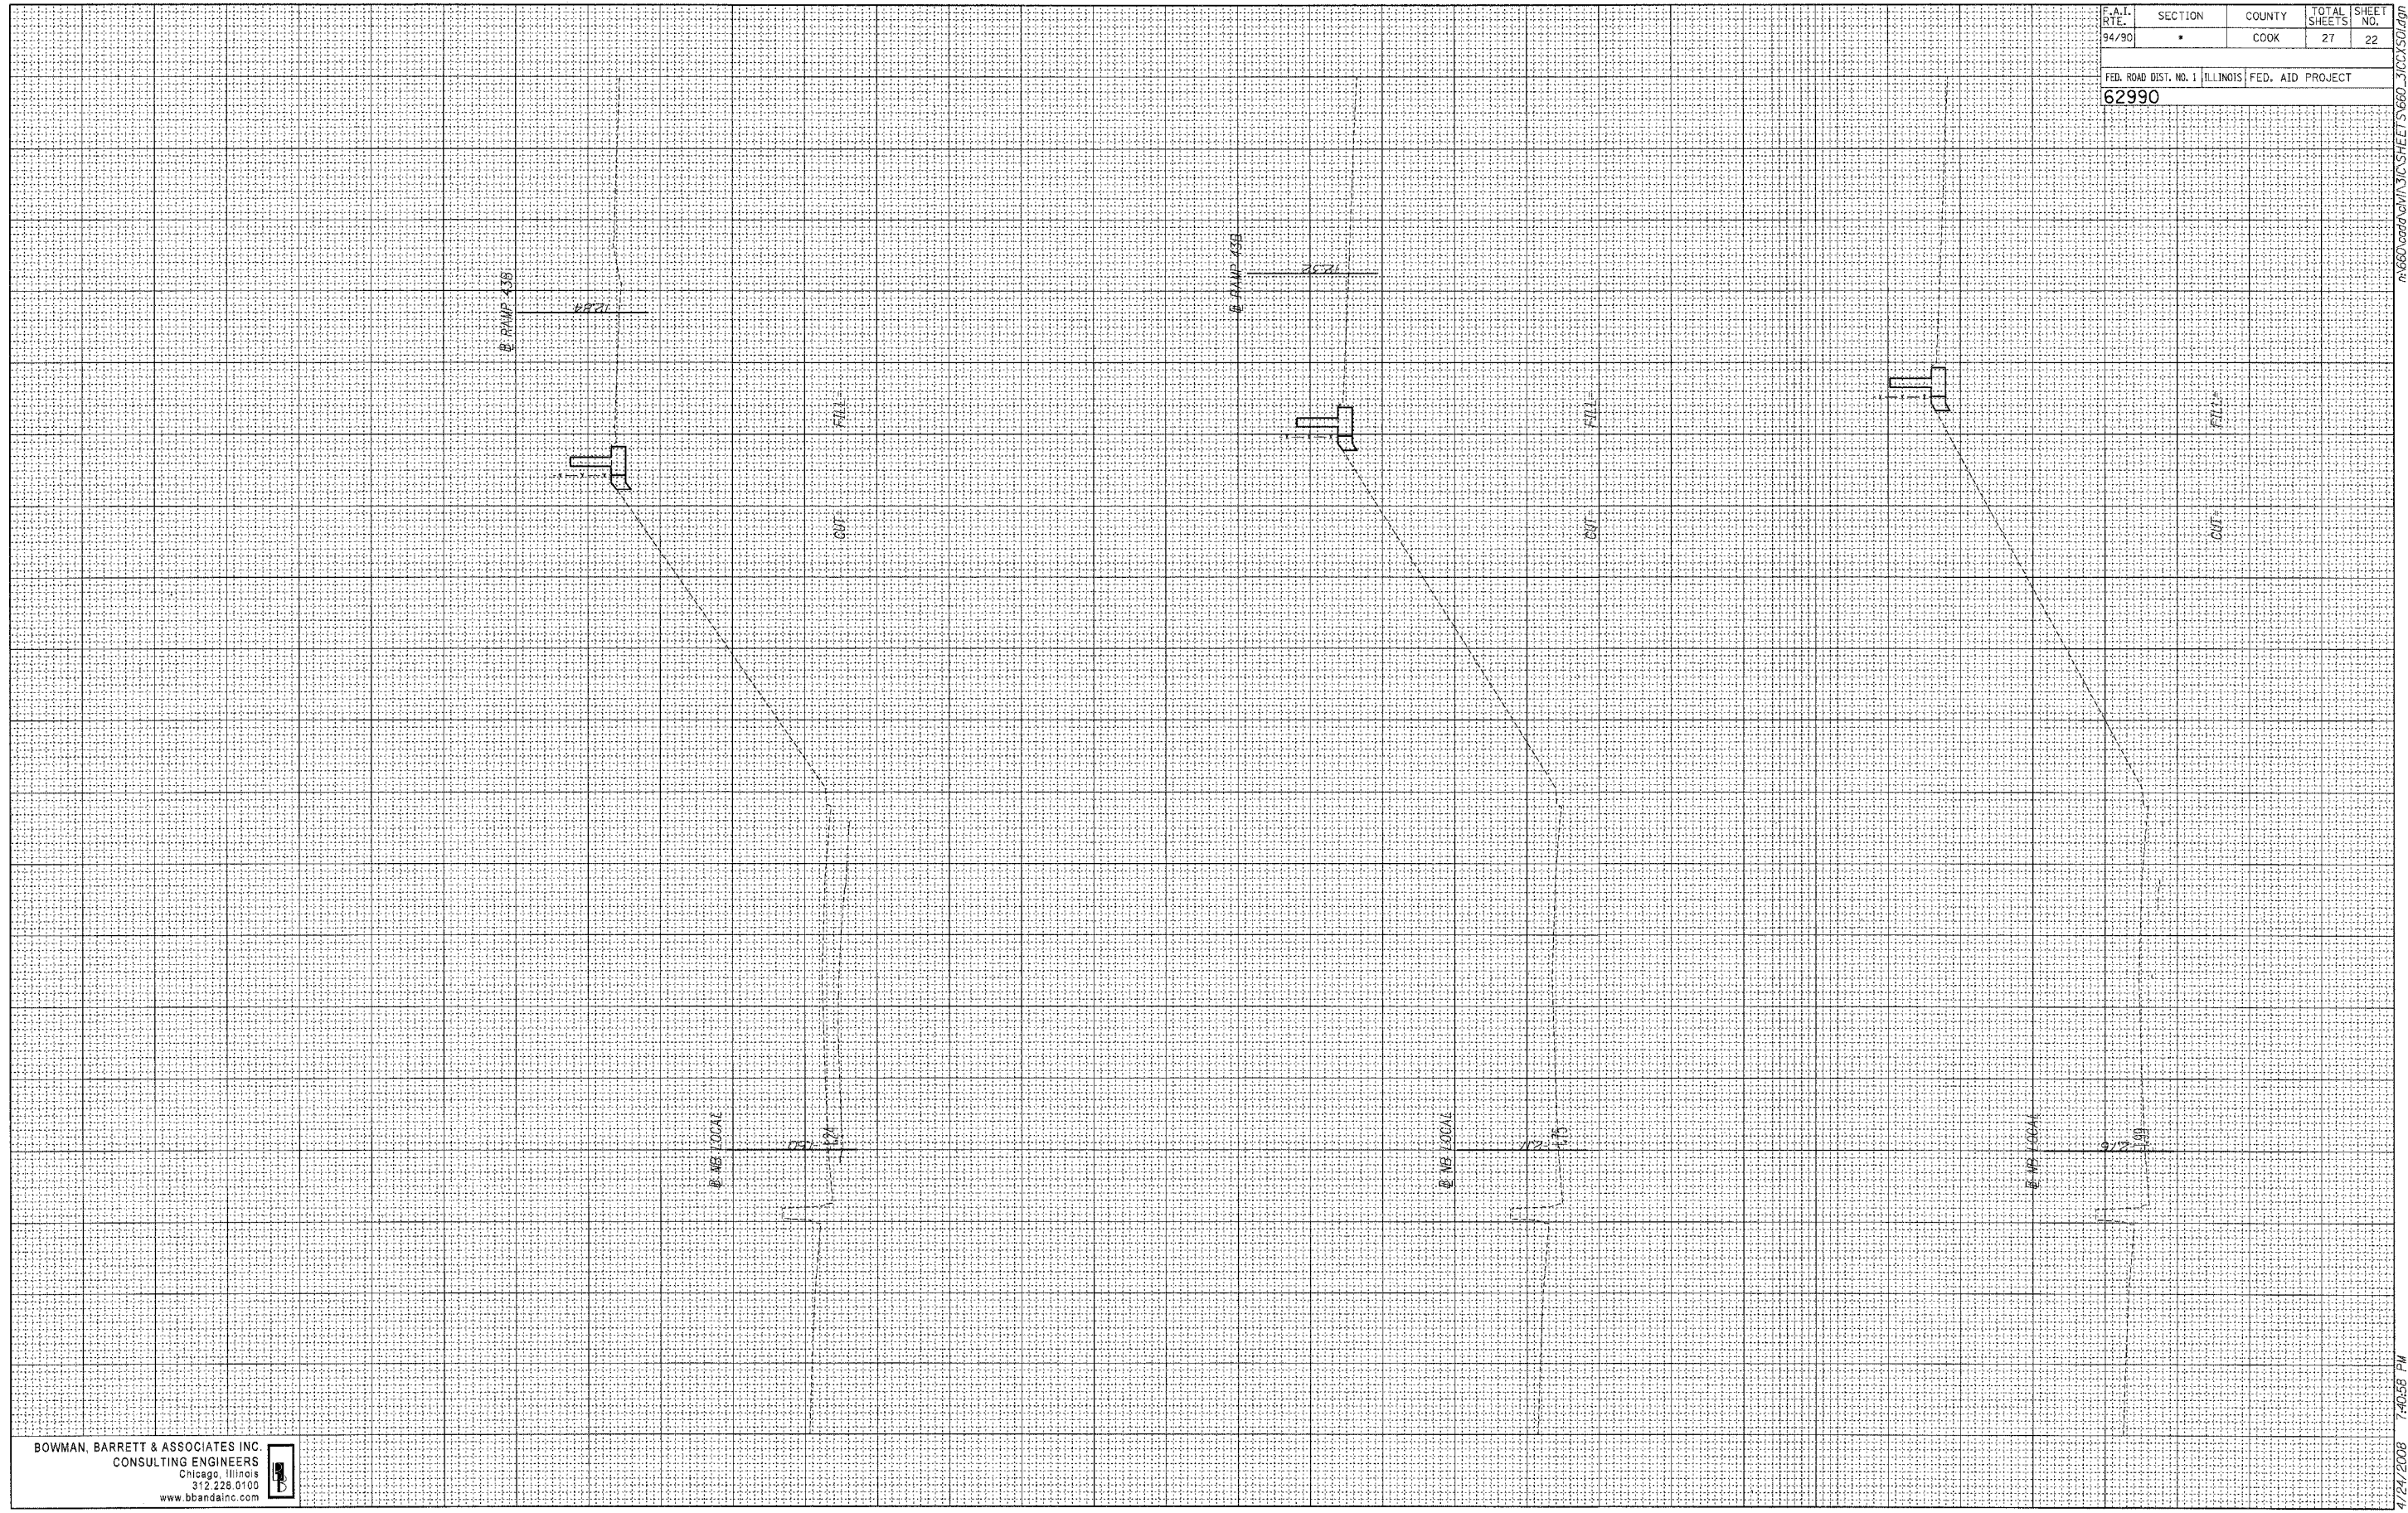

BOWMAN, BARRETT & ASSOCIATES INC.
CONSULTING ENGINEERS
Chicago, Illinois
312.228.0100
www.bbandainc.com



4/24/2008 1:40:58 PM

660\pww\cmt\310\SHEET\660_310C\501.dwg