


F.A.I. RTE.	SECTION	COUNTY	TOTAL SHEETS	SHEET NO.
94/90	•	COOK	27	25
FED. ROAD DIST. NO. 1 ILLINOIS FED. AID PROJECT				
62990				

FINAL SURVEY
 SURVEYED _____ BY _____
 PLOTTED _____
 NOTE BOOK _____
 NO. _____
 AREAS CHECKED _____

ORIGINAL SURVEY
 SURVEYED _____ BY _____
 PLOTTED _____
 NOTE BOOK _____
 NO. _____
 AREAS CHECKED _____

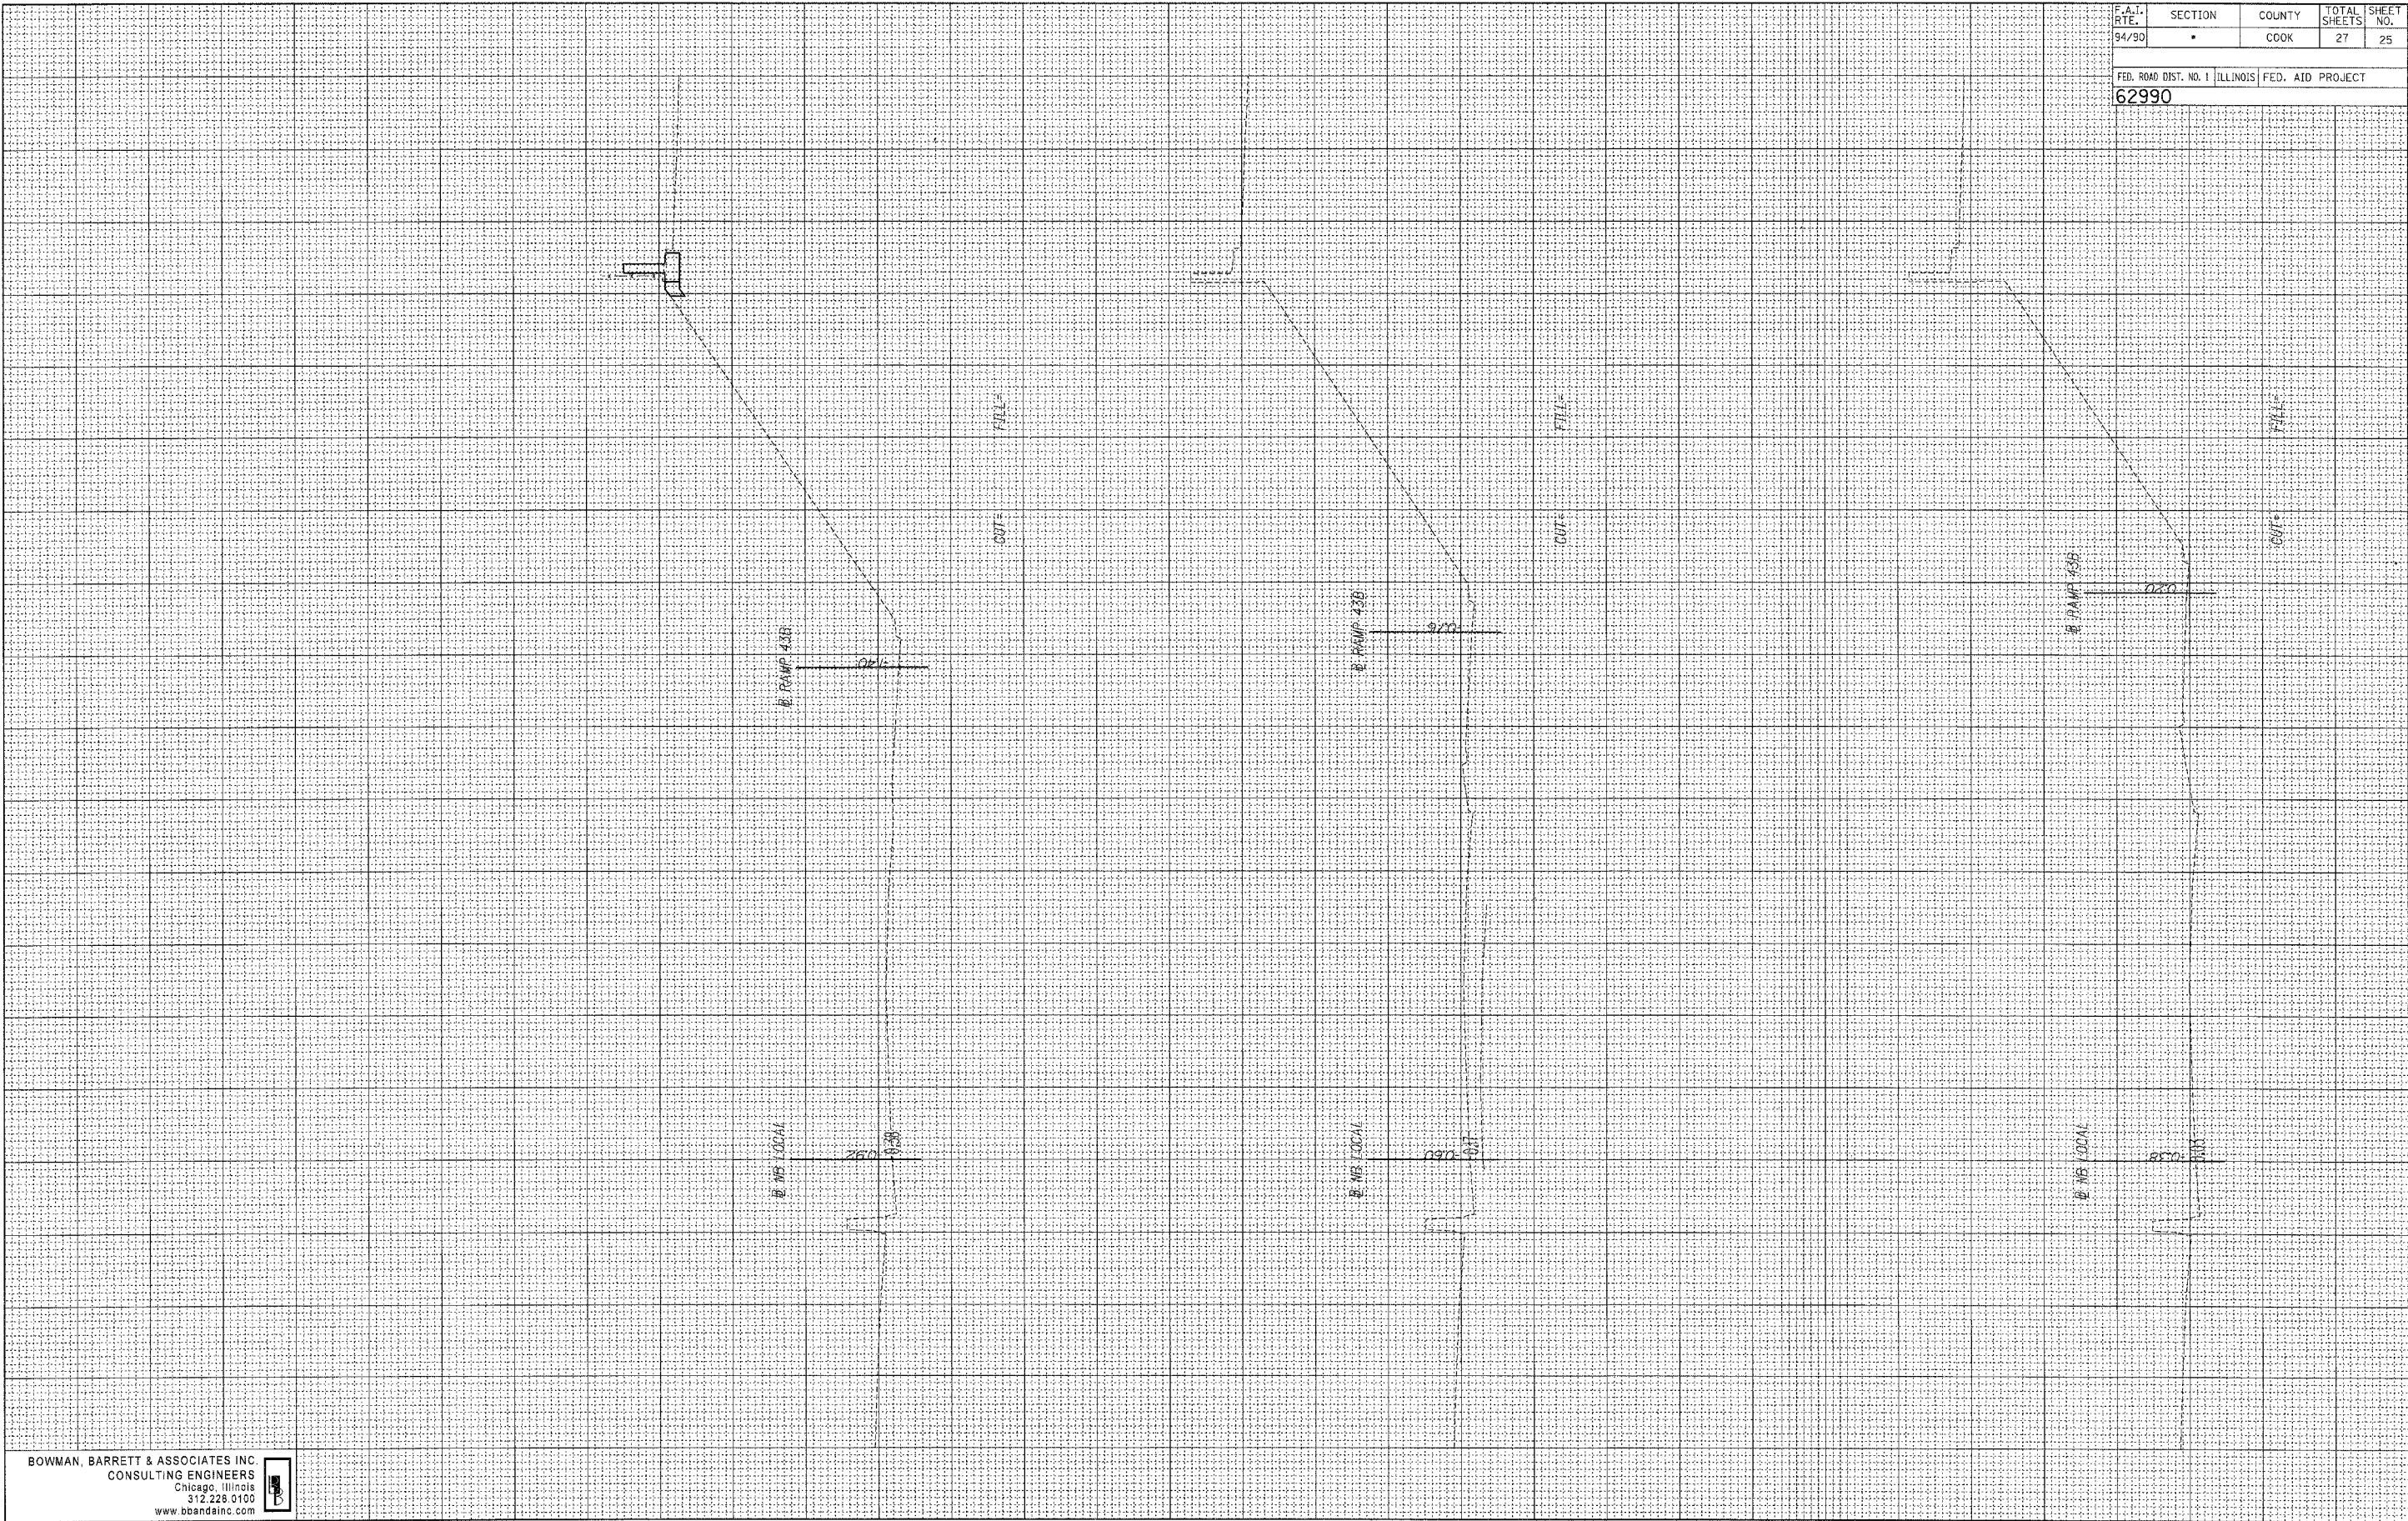

BOWMAN, BARRETT & ASSOCIATES INC.
 CONSULTING ENGINEERS
 Chicago, Illinois
 312.228.0100
 www.bbainc.com



A:\660\6600\DWG\312\312.SHEET 15-660_312X504.DWG
 4/24/2008 7:40:3 PM