


FINAL SURVEY DATE  
 SURVEYED BY  
 NOTE BOOK NO.  
 TYPED BY  
 AREAS CHECKED

ORIGINAL SURVEY DATE  
 SURVEYED BY  
 NOTE BOOK NO.  
 TYPED BY  
 AREAS CHECKED

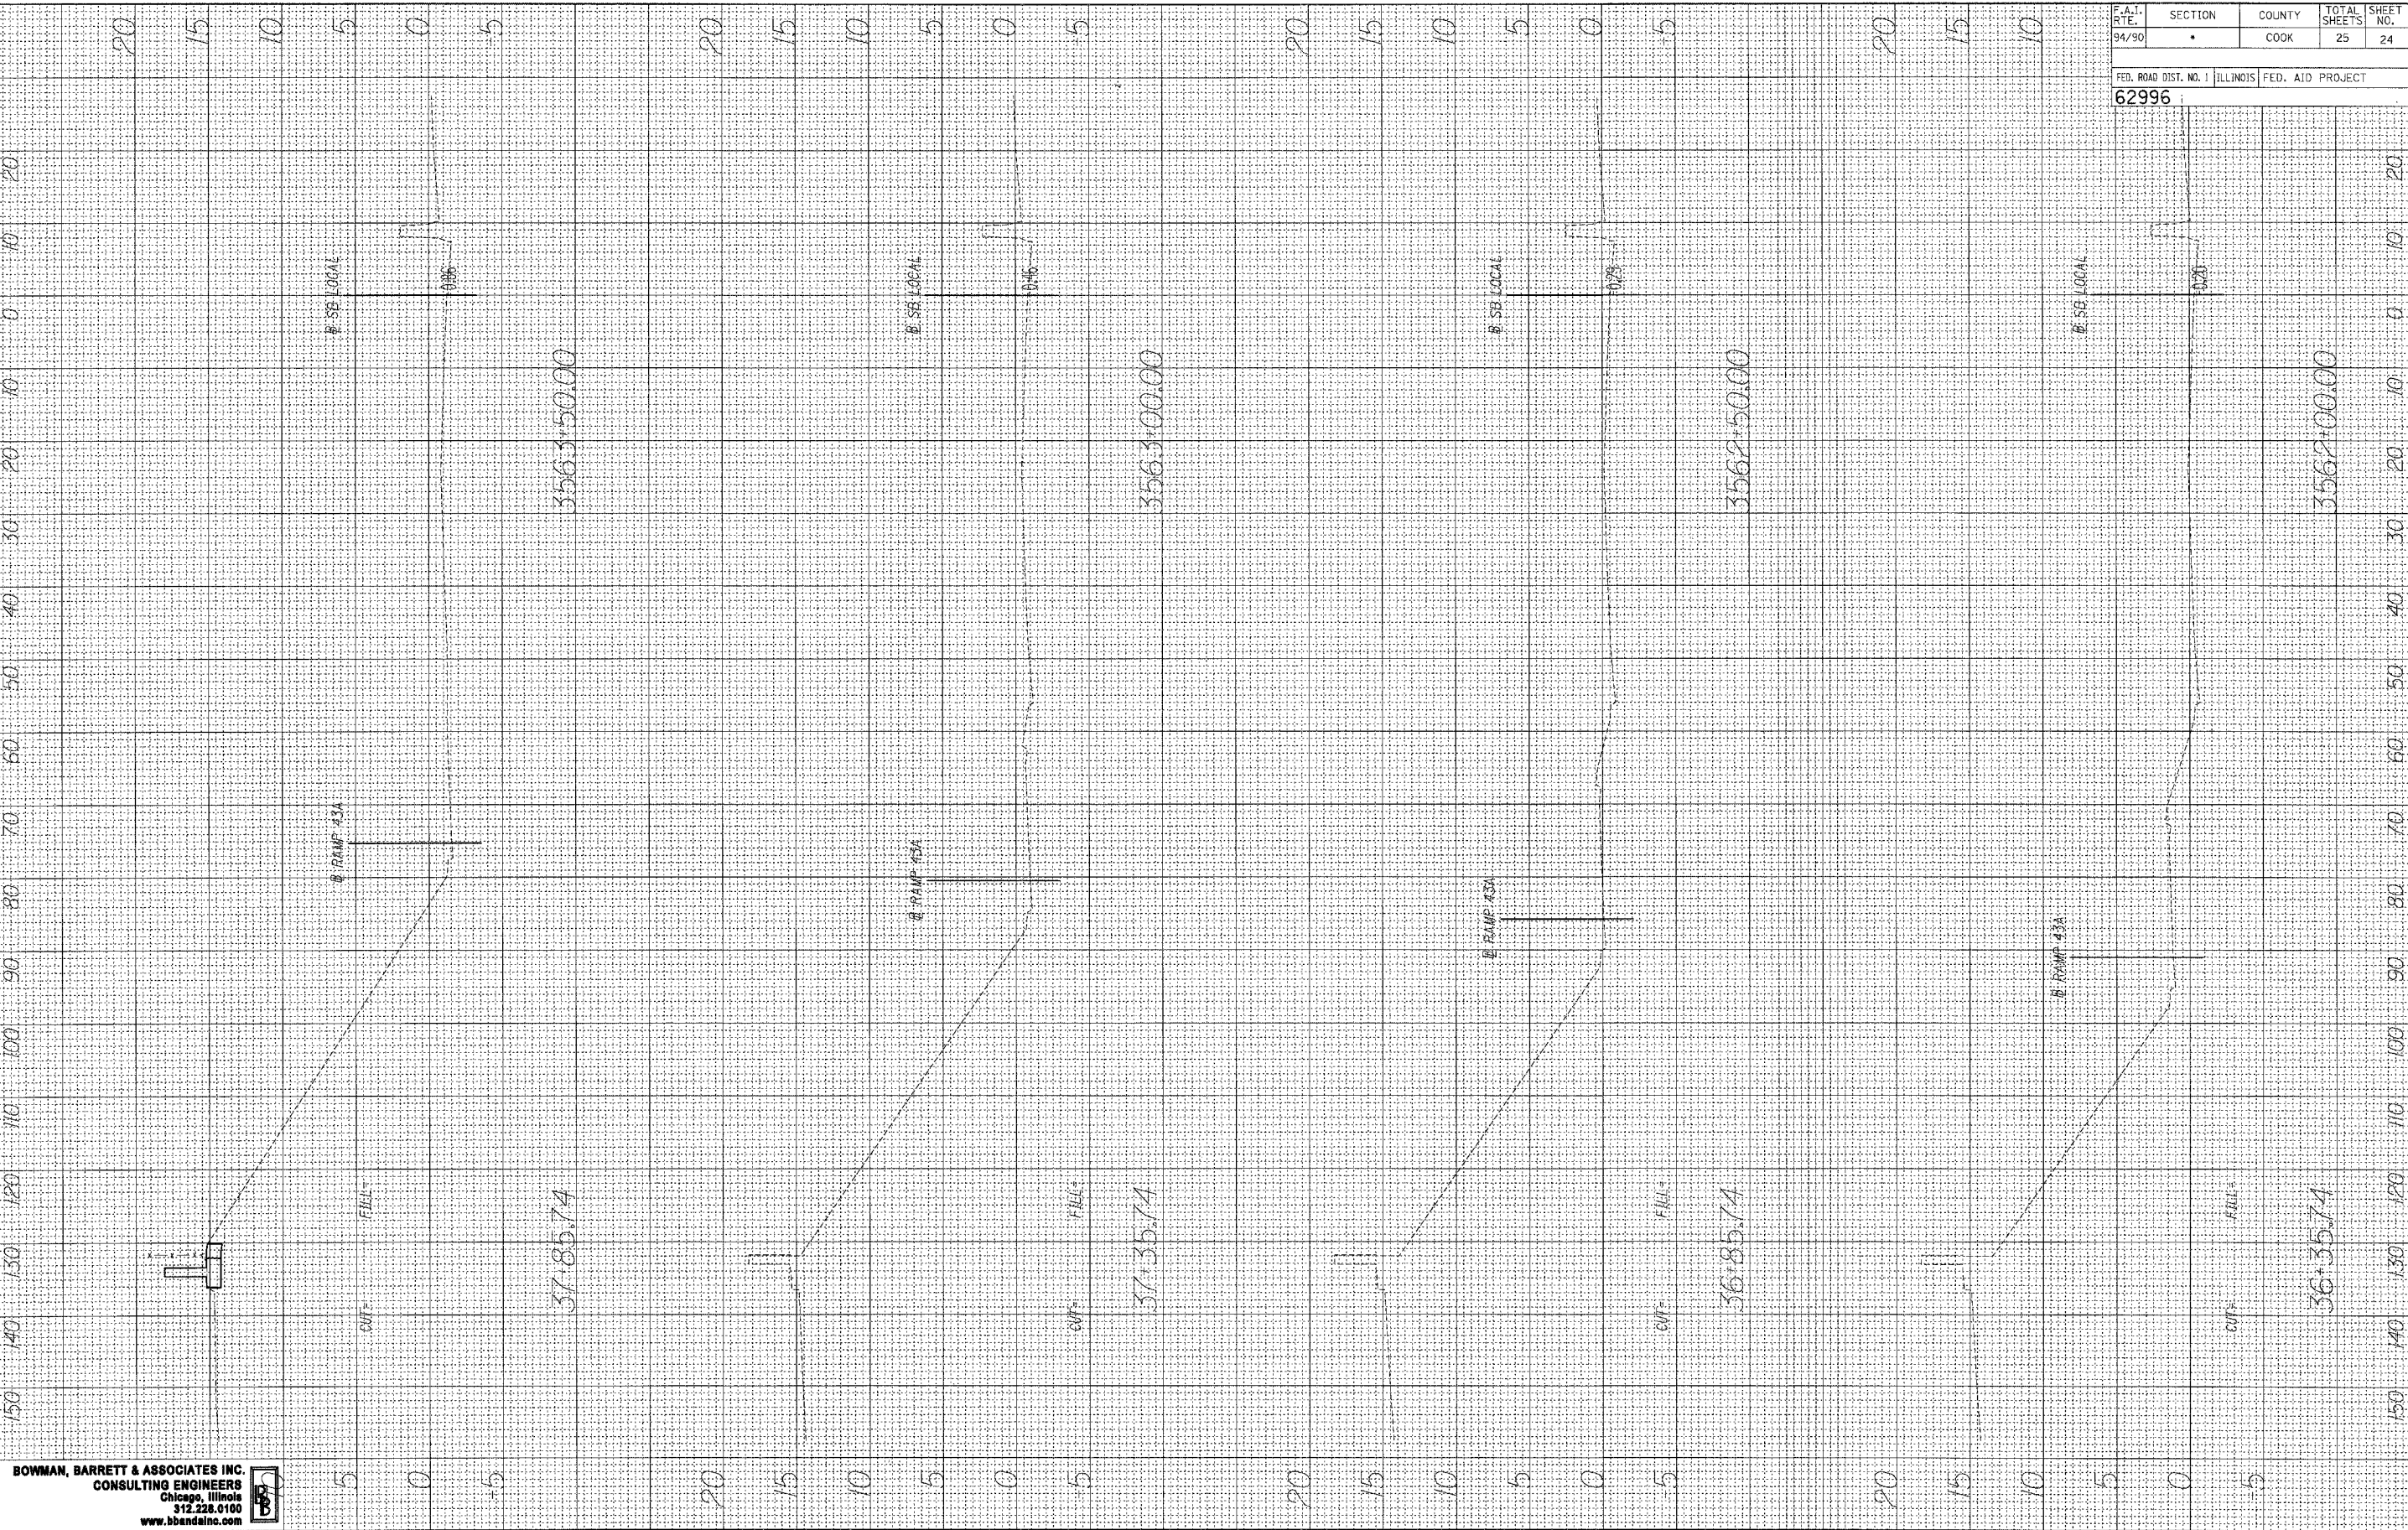

BOWMAN, BARRETT & ASSOCIATES INC.  
 CONSULTING ENGINEERS  
 Chicago, Illinois  
 312.228.0100  
 www.bbainc.com

F.A.I. RTE. 94/90	SECTION •	COUNTY COOK	TOTAL SHEETS 25	SHEET NO. 24
FED. ROAD DIST. NO. 1 ILLINOIS			FED. AID PROJECT	
62996				

4/24/2008 7:56:09 PM