

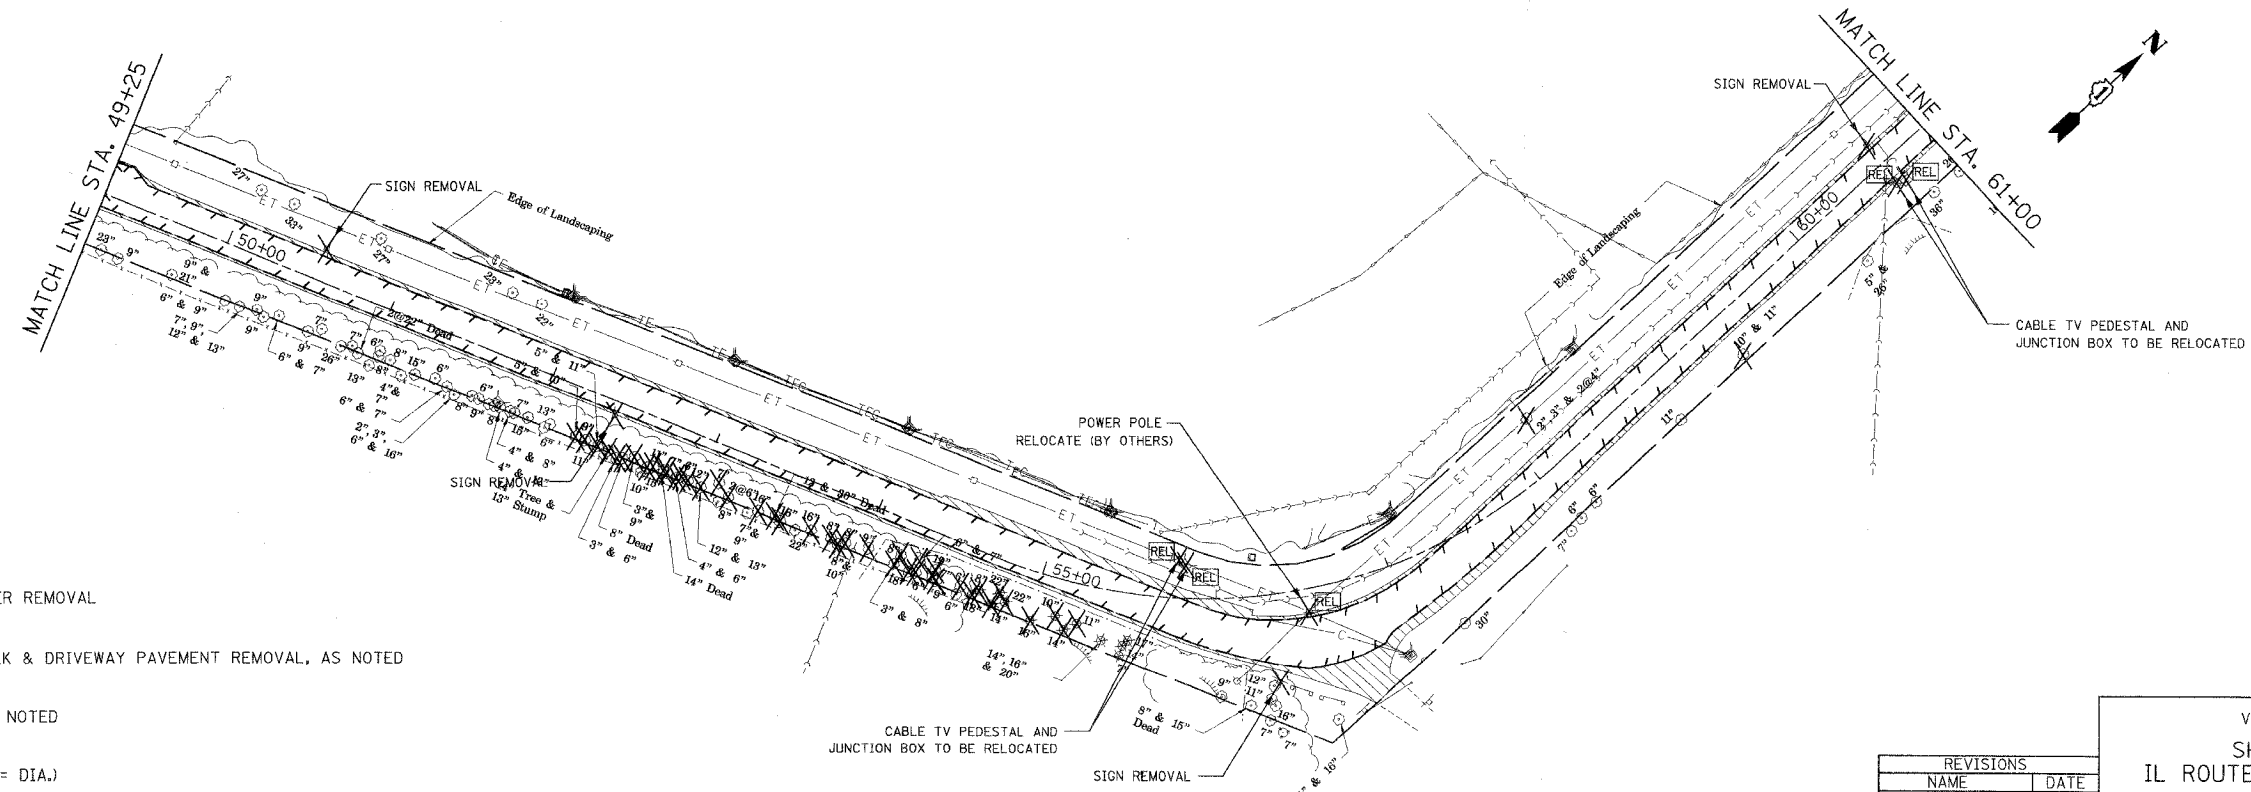
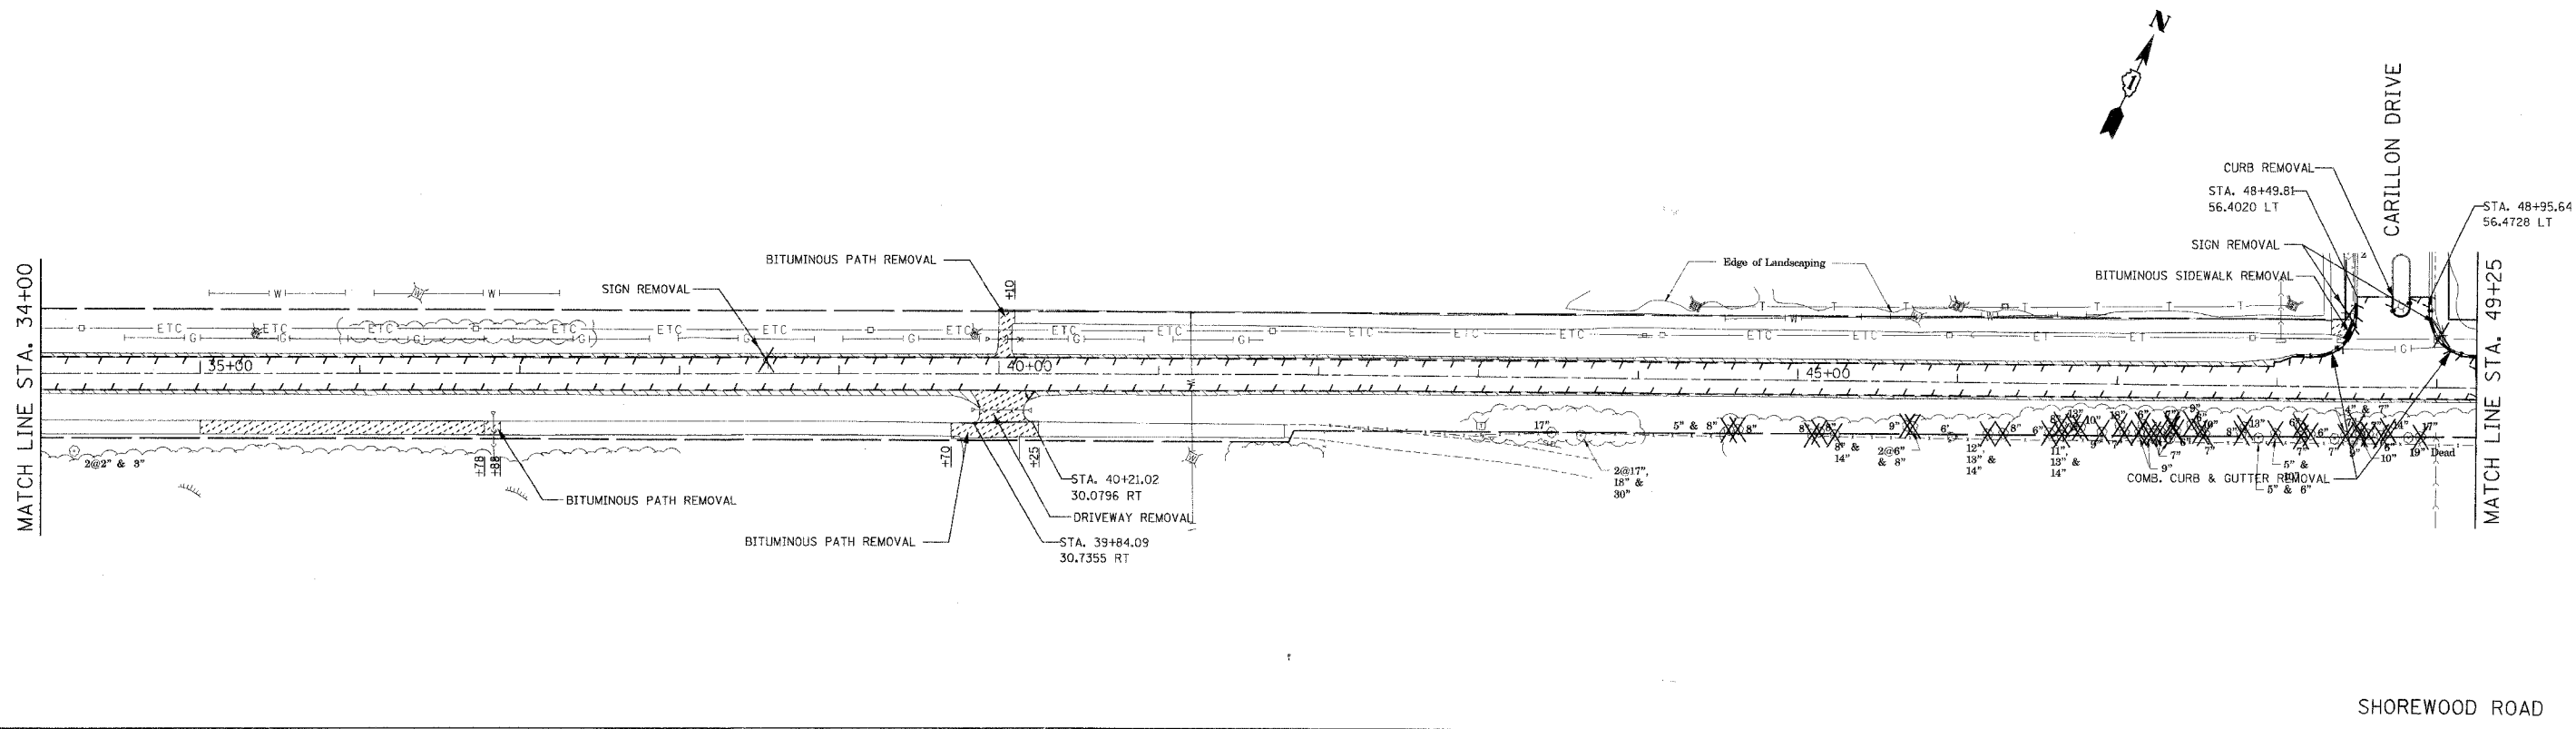
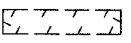


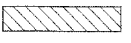


F.A. RTE.	SECTION	COUNTY	TOTAL SHEETS	SHEET NO.
D3-00052-00-PV	LAKE	78	11	
STA. 34+00	TO STA. 61+00			
FED. ROAD DIST. NO.	ILLINOIS	FED. AID PROJECT		
CONTRACT NUMBER 63002				

PLAN	DATE
BY	
REVISIONS	
NO.	
DATE	
BY	
REVISIONS	
NO.	
DATE	
BY	

PROFILE	DATE
BY	
REVISIONS	
NO.	
DATE	
BY	
REVISIONS	
NO.	
DATE	
BY	

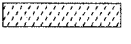

- LEGEND:
-  PAVEMENT REMOVAL
  -  AGGREGATE SHOULDER REMOVAL
  -  BIKE PATH, SIDEWALK & DRIVEWAY PAVEMENT REMOVAL, AS NOTED
  -  RELOCATE ITEM, AS NOTED
  -  TREE REMOVAL (XX = DIA.)
  -  ITEM REMOVAL, AS NOTED

REVISIONS	
NAME	DATE

VILLAGE OF GRAYSLAKE  
 SHOREWOOD ROAD  
 IL ROUTE 83 TO ROLLINS ROAD  
 REMOVAL PLAN

SCALE: 1" = 50'  
 DATE: 4/21/06

DESIGNED BY: MTK  
 DRAWN BY: MTK/BB/GP  
 CHECKED BY: